



FED. ROAD DIST. NO.	STATE	JOB PIECE NO.	FISCAL YEAR	SHEET NO.	TOTAL SHEETS
6	OKLA.				
DESCRIPTION		REVISIONS	DATE		

PHASE 1 NORTHBOUND
PHASE 2 SOUTHBOUND


PHASE 1 NORTHBOUND
PHASE 2 SOUTHBOUND

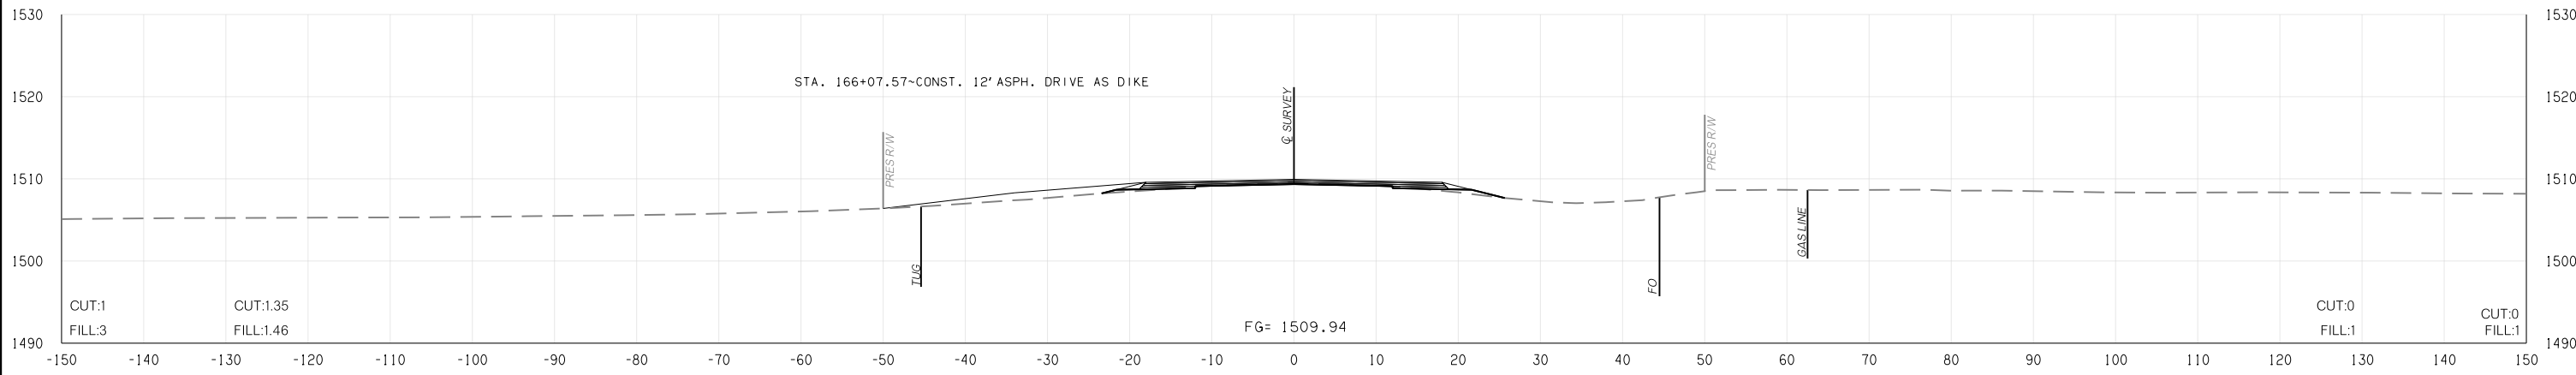

166 + 07.57

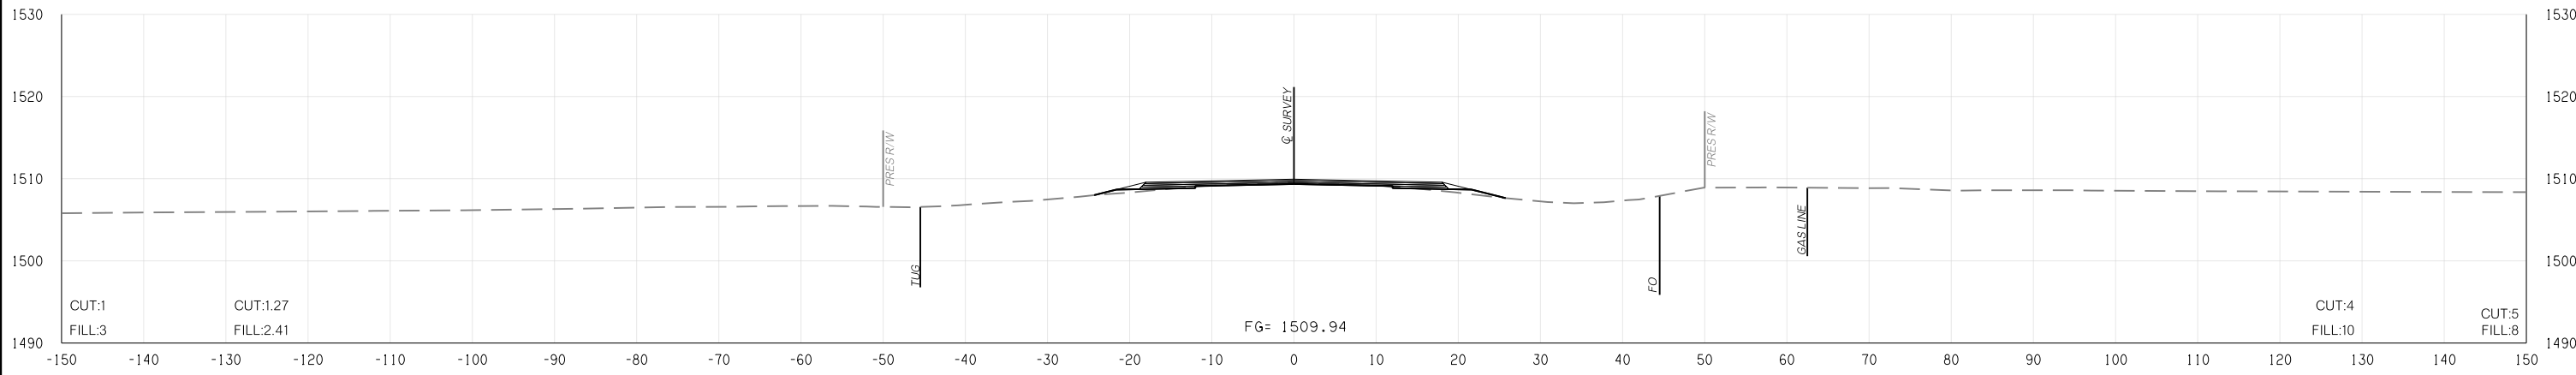

166 + 00.00

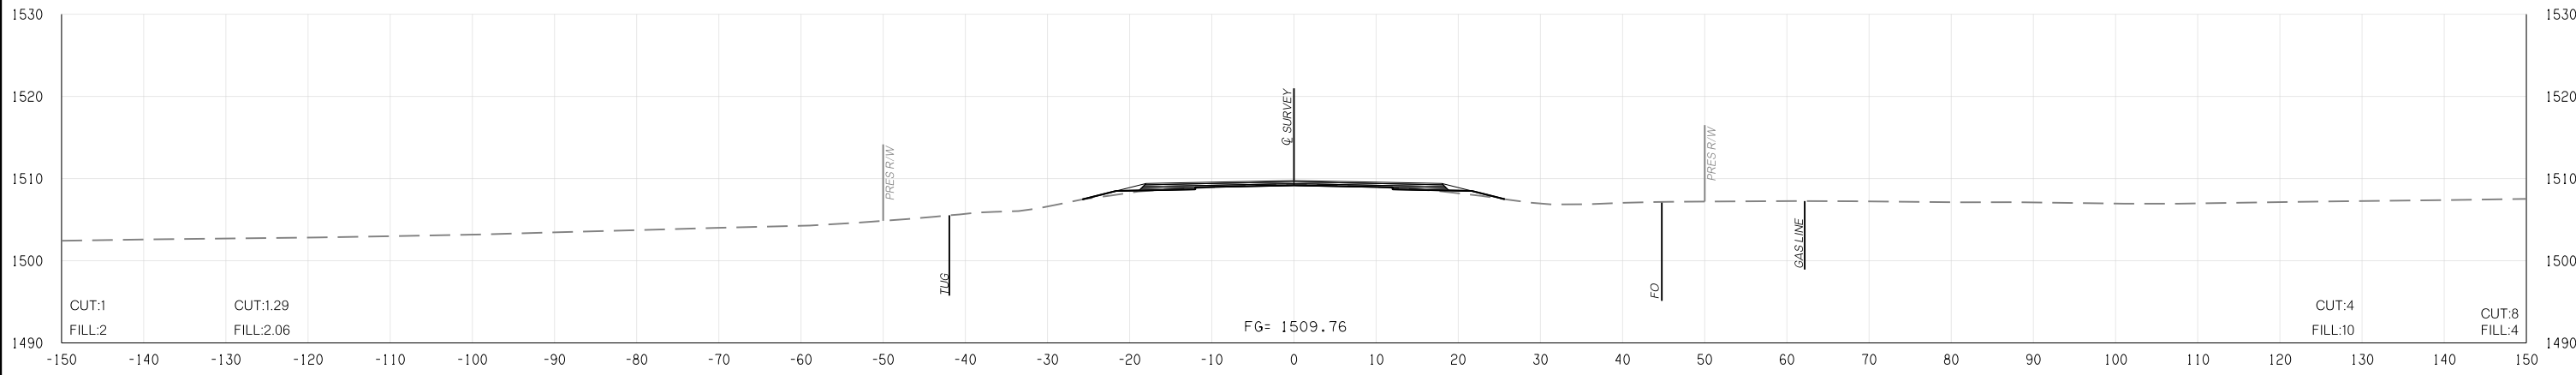

165 + 00.00

I:\App-mdl\01-345\ics4pdf\9533\36597_27\24092 (04) -XSection.dgn

05-11-17