



FED. ROAD DIST. NO.	STATE	JOB PIECE NO.	FISCAL YEAR	SHEET NO.	TOTAL SHEETS
6	OKLA.				
DESCRIPTION		REVISIONS	DATE		

PHASE 1 NORTHBOUND
PHASE 2 SOUTHBOUND


PHASE 1 NORTHBOUND
PHASE 2 SOUTHBOUND

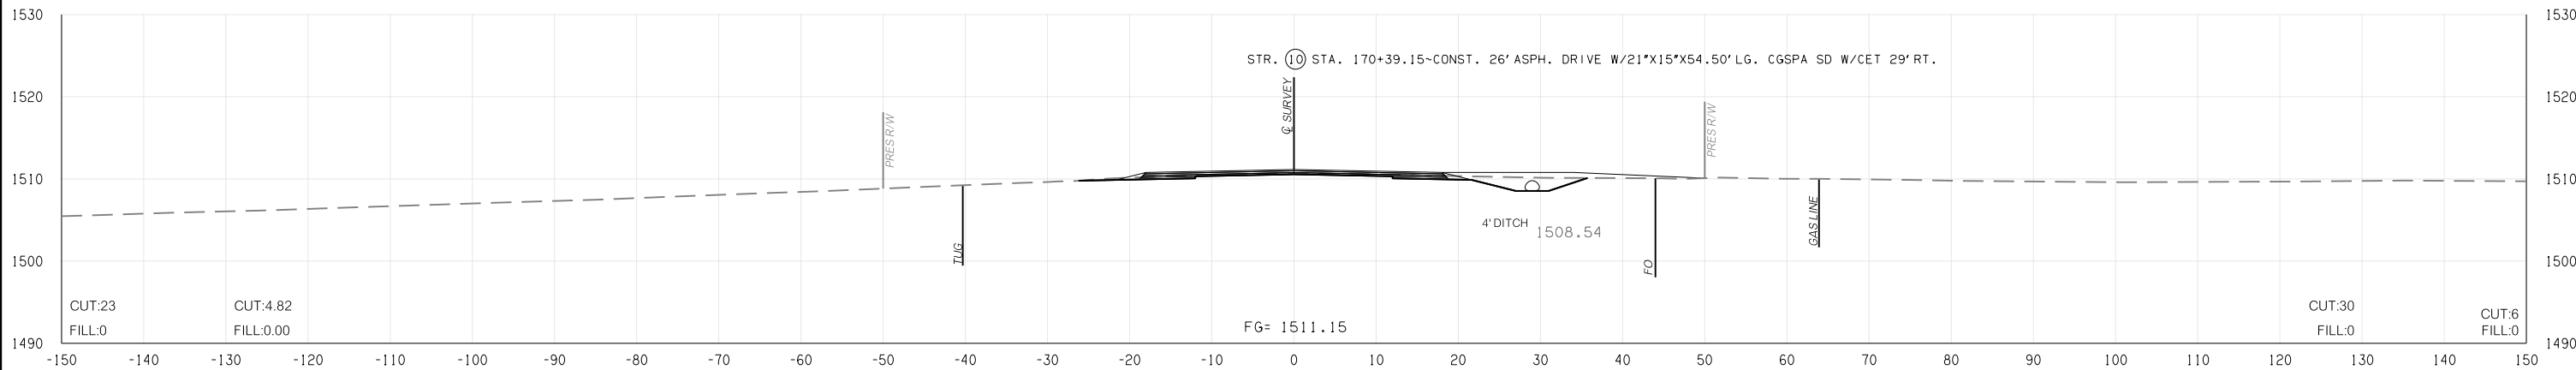

170+39.15

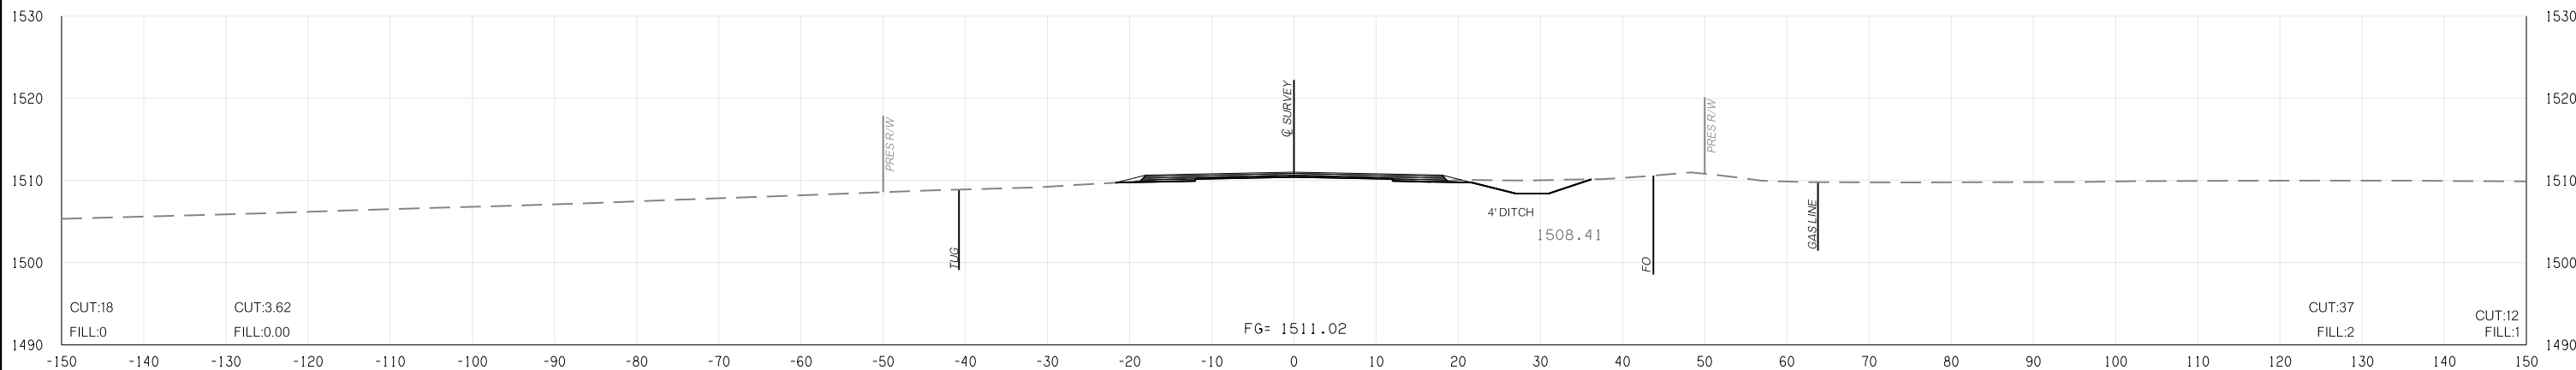

170+00.00

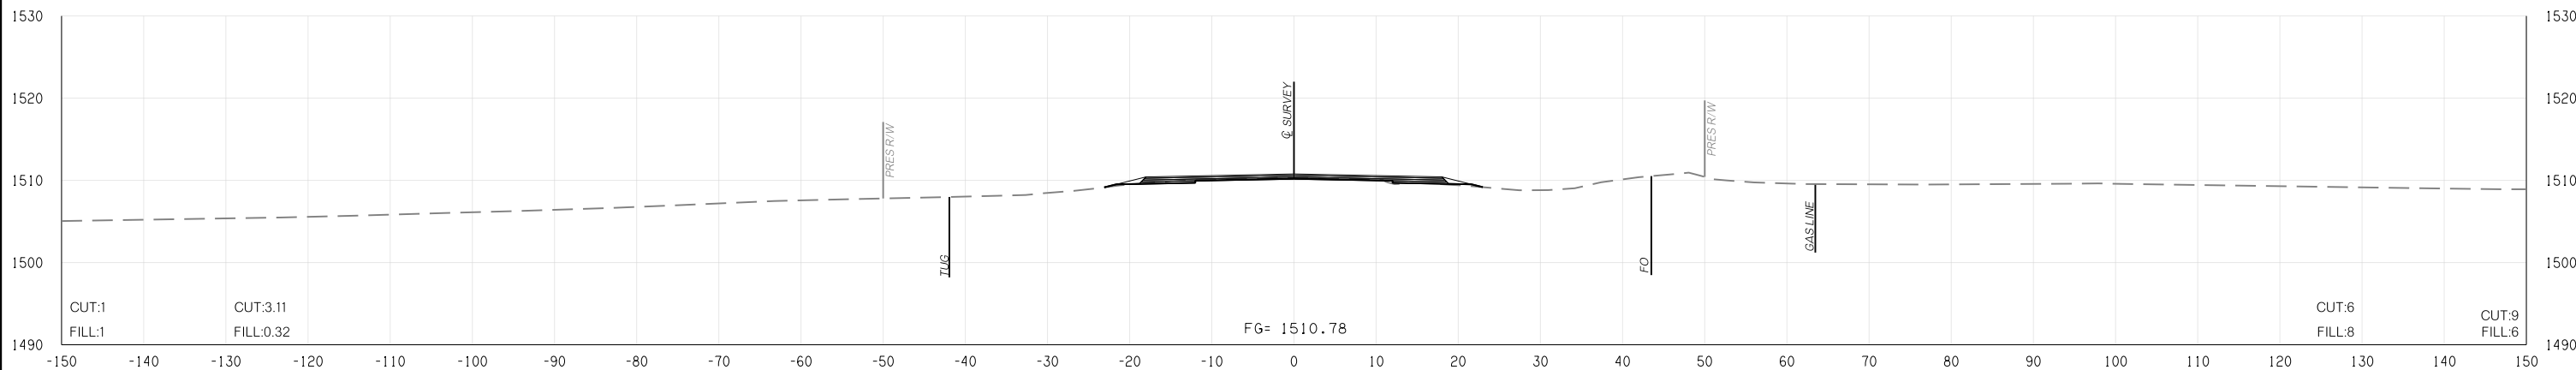

169+00.00

STATE JOB NO. 24092(04)
CADD COUNTY SHEET NO. X030

I:\App\md\01-345\ics4pdf\95333\36597_27124092 (04) -XSection.dgn 05-11-17