



FED. ROAD DIST. NO.	STATE	JOB PIECE NO.	FISCAL YEAR	SHEET NO.	TOTAL SHEETS
6	OKLA.				
DESCRIPTION		REVISIONS	DATE		

PHASE 1 NORTHBOUND
PHASE 2 SOUTHBOUND


PHASE 1 NORTHBOUND
PHASE 2 SOUTHBOUND

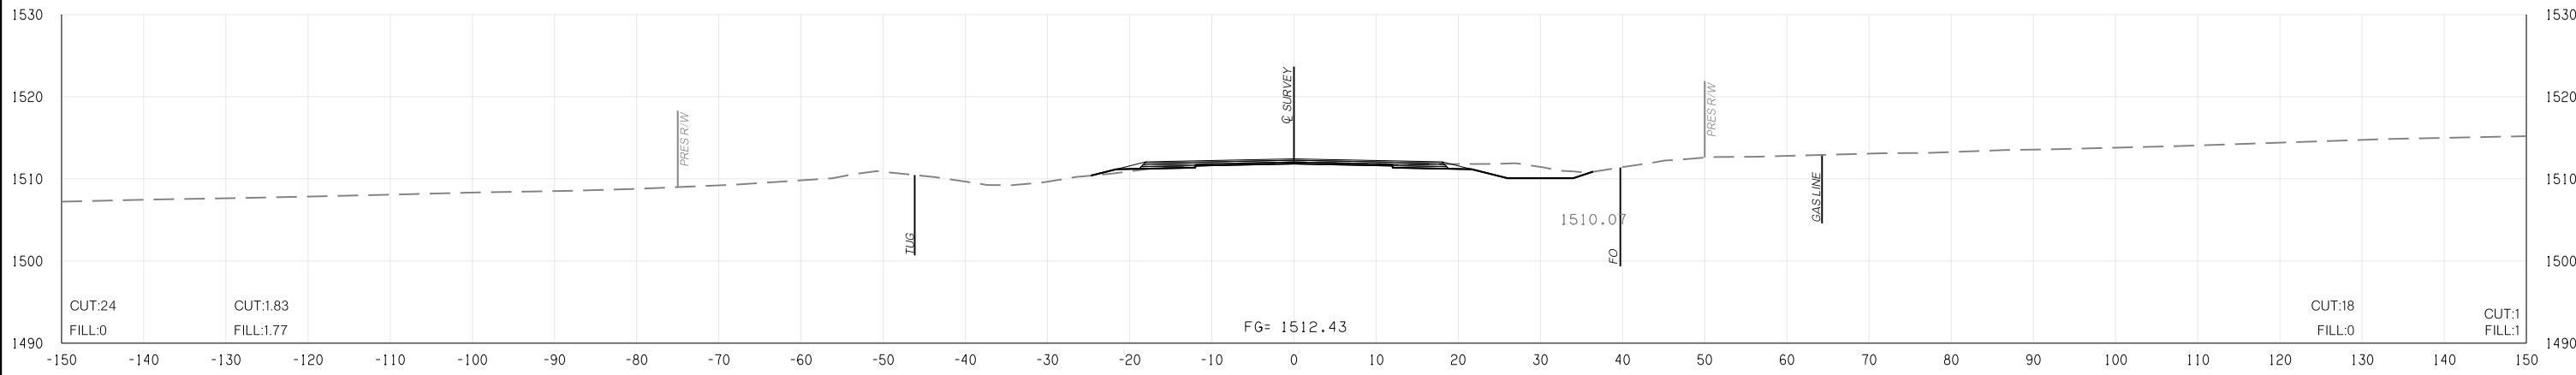

192 + 00.00

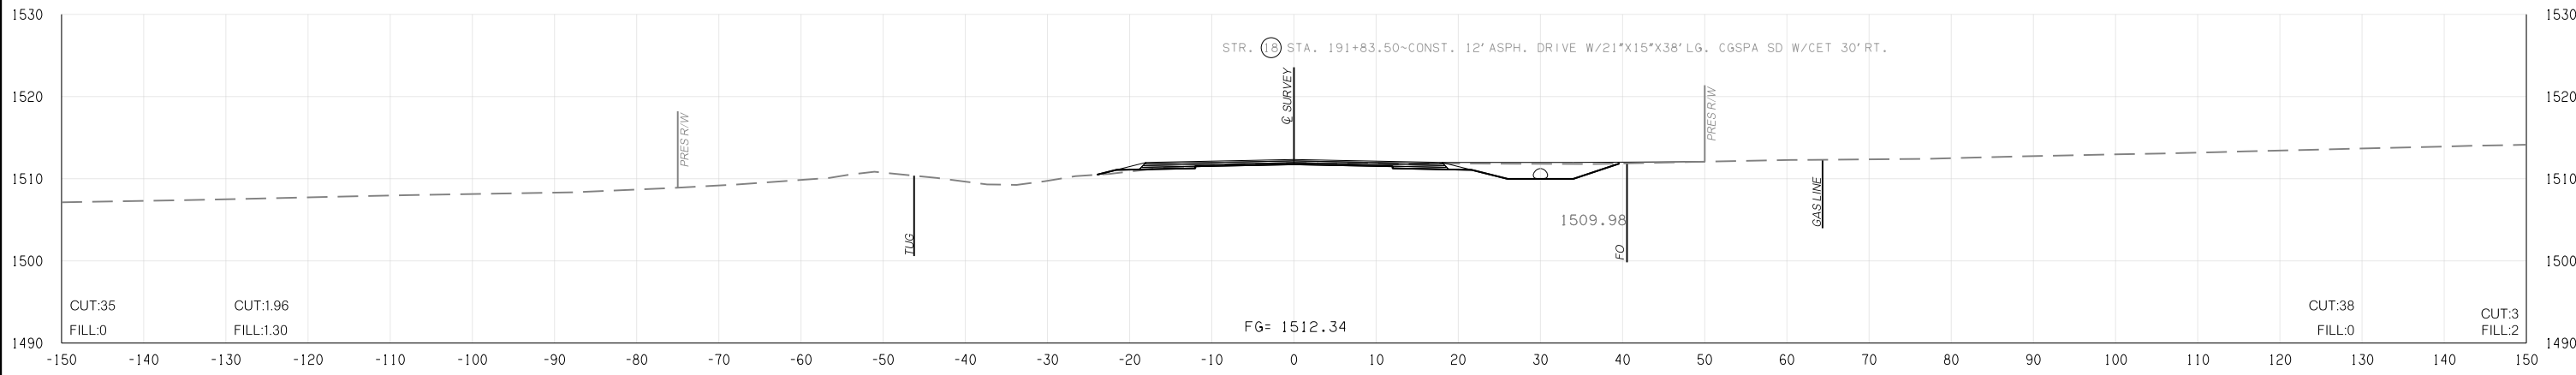

191 + 83.50

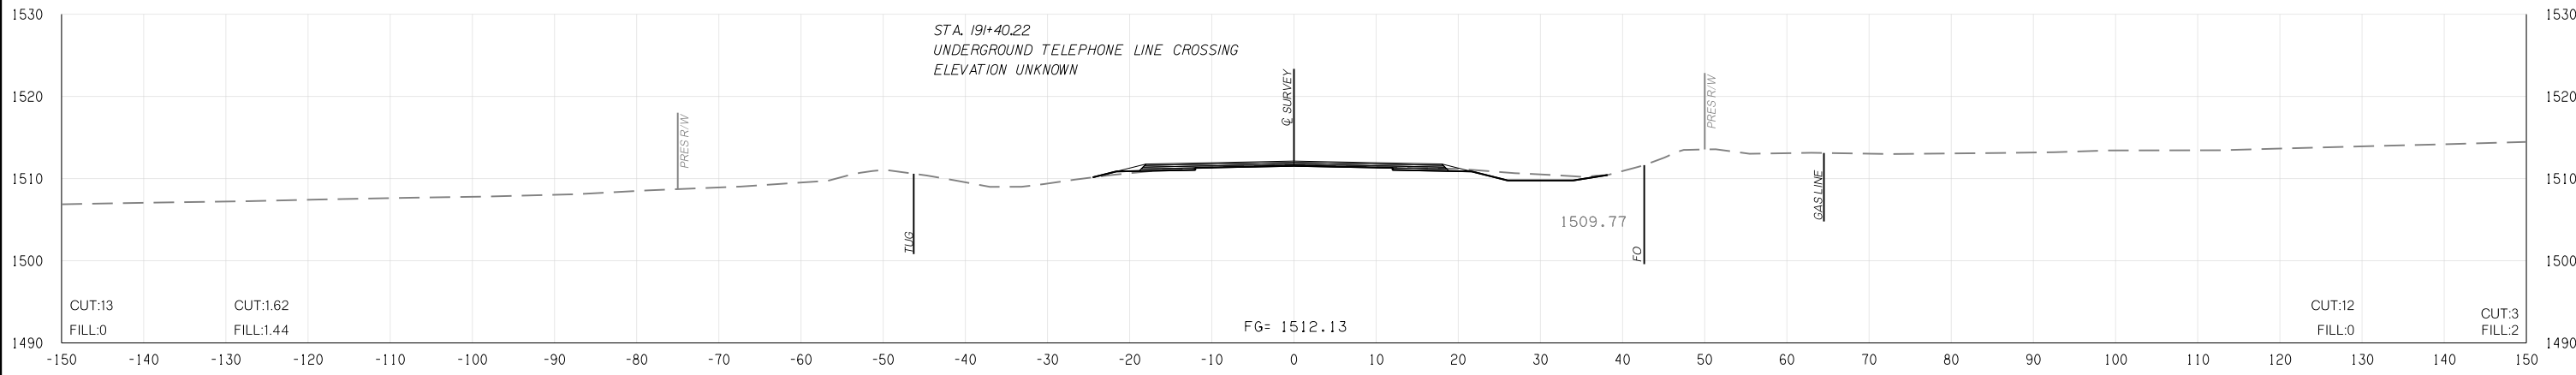

191 + 40.22

I:\App-mdl\01-345\ics4pdf\95333\36597_27124092 (04) -XSection.dgn

05-11-17

STATE JOB NO.	24092(04)
CADD COUNTY	SHEET NO. X041