



FED. ROAD DIST. NO.	STATE	JOB PIECE NO.	FISCAL YEAR	SHEET NO.	TOTAL SHEETS
6	OKLA.				
DESCRIPTION		REVISIONS	DATE		

PHASE 1 NORTHBOUND  
PHASE 2 SOUTHBOUND


PHASE 1 NORTHBOUND  
PHASE 2 SOUTHBOUND

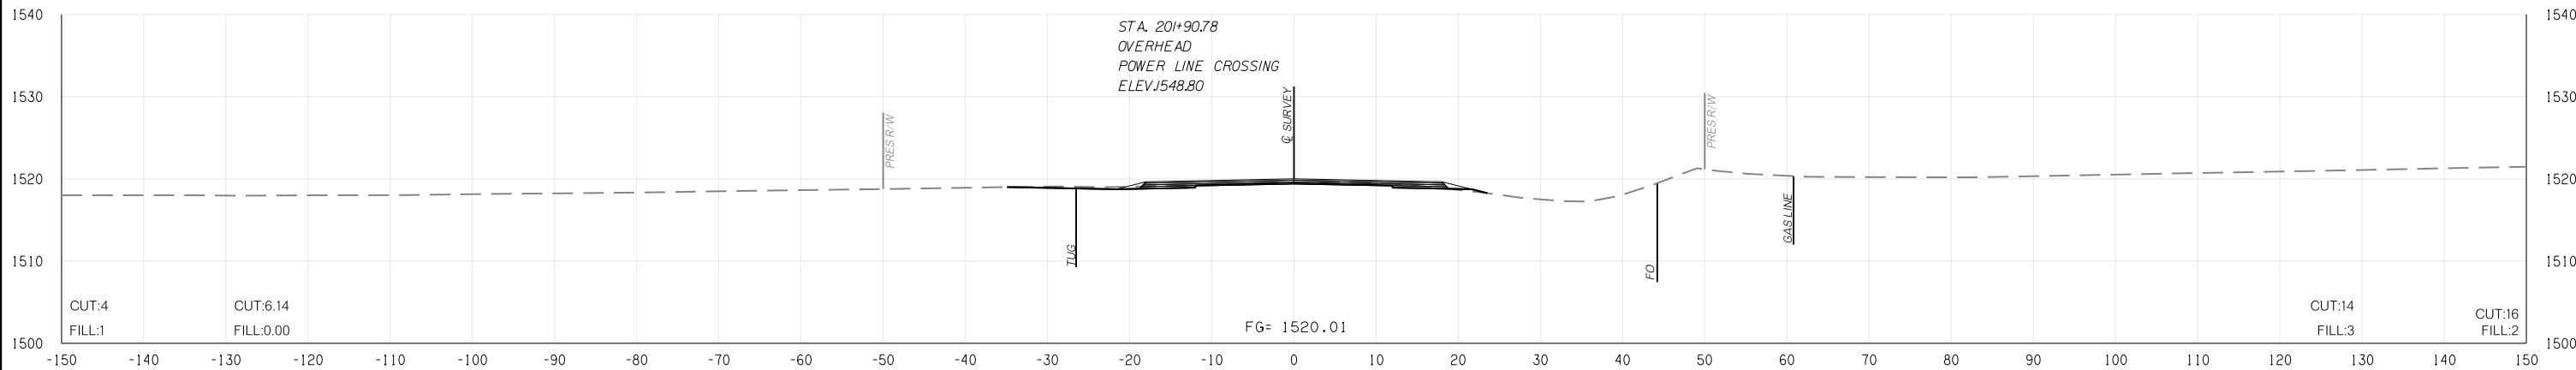

201 + 00.00

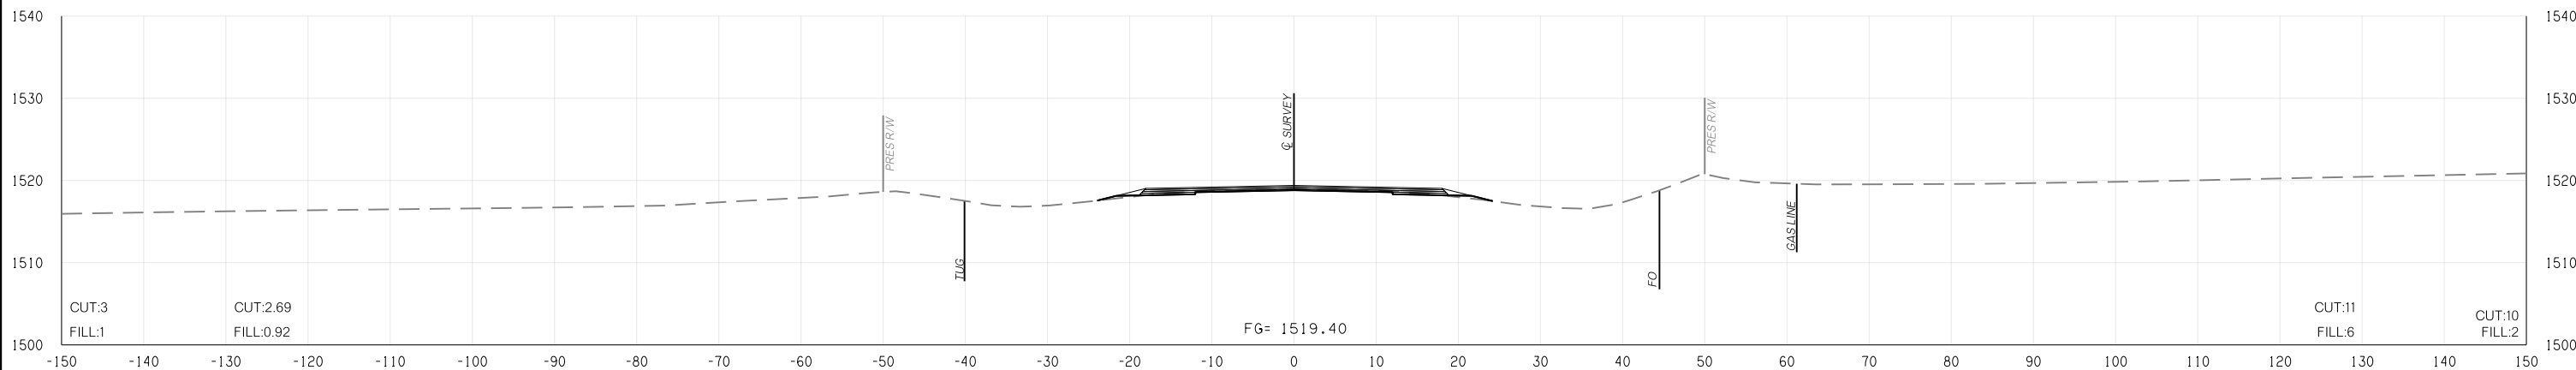

200 + 00.00

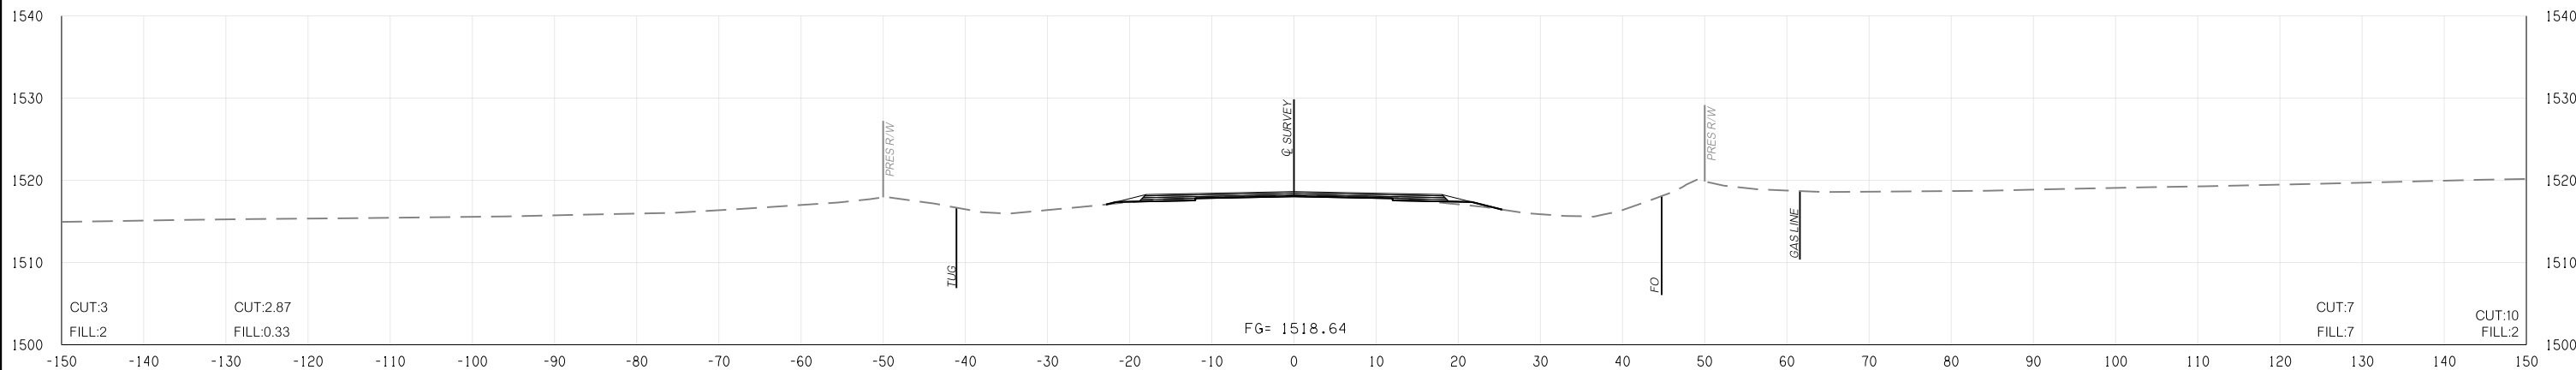

199 + 00.00

STATE JOB NO. 24092(04)  
CADD COUNTY SHEET NO. X045

I:\App\md\01-345\ics4pdf\95333\36597\_27\24092 (04) -XSection.dgn 05-11-17