



FED. ROAD DIST. NO.	STATE	JOB PIECE NO.	FISCAL YEAR	SHEET NO.	TOTAL SHEETS
6	OKLA.				
DESCRIPTION		REVISIONS	DATE		

PHASE 1 NORTHBOUND  
PHASE 2 SOUTHBOUND


PHASE 1 NORTHBOUND  
PHASE 2 SOUTHBOUND

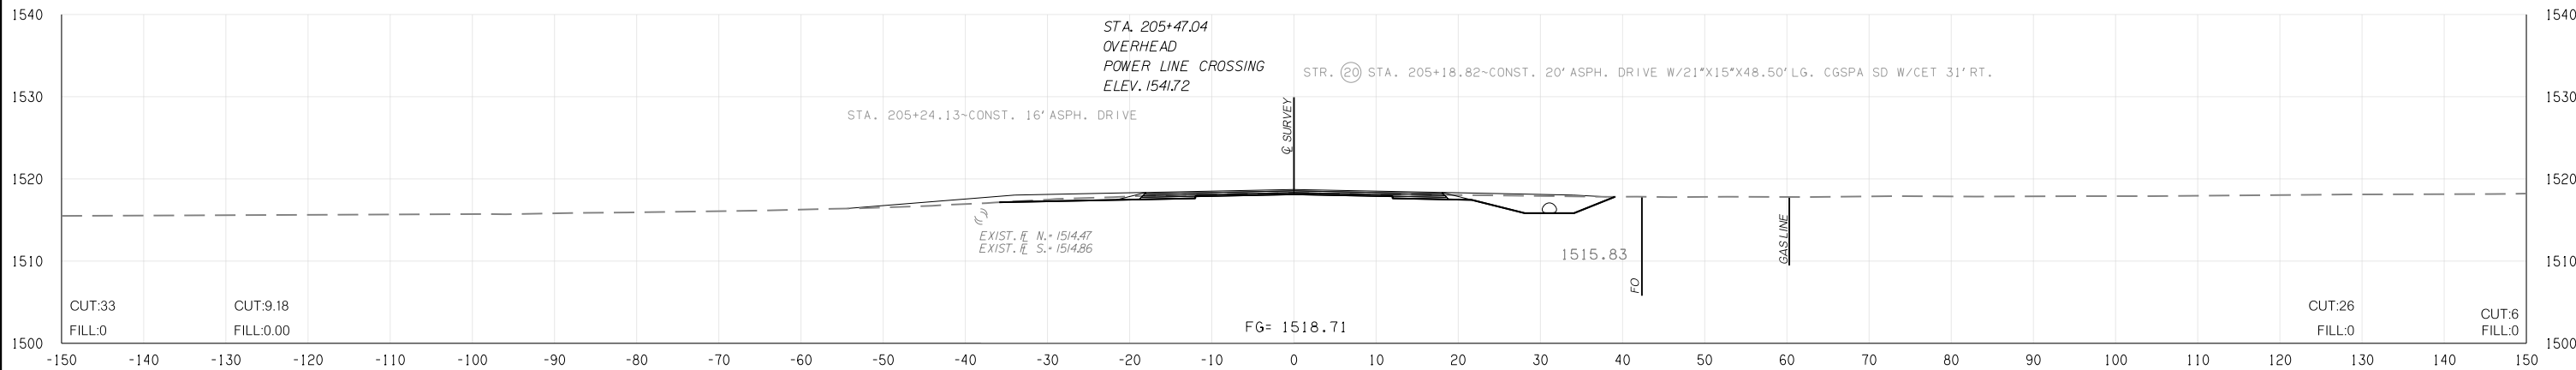

205 + 21.48

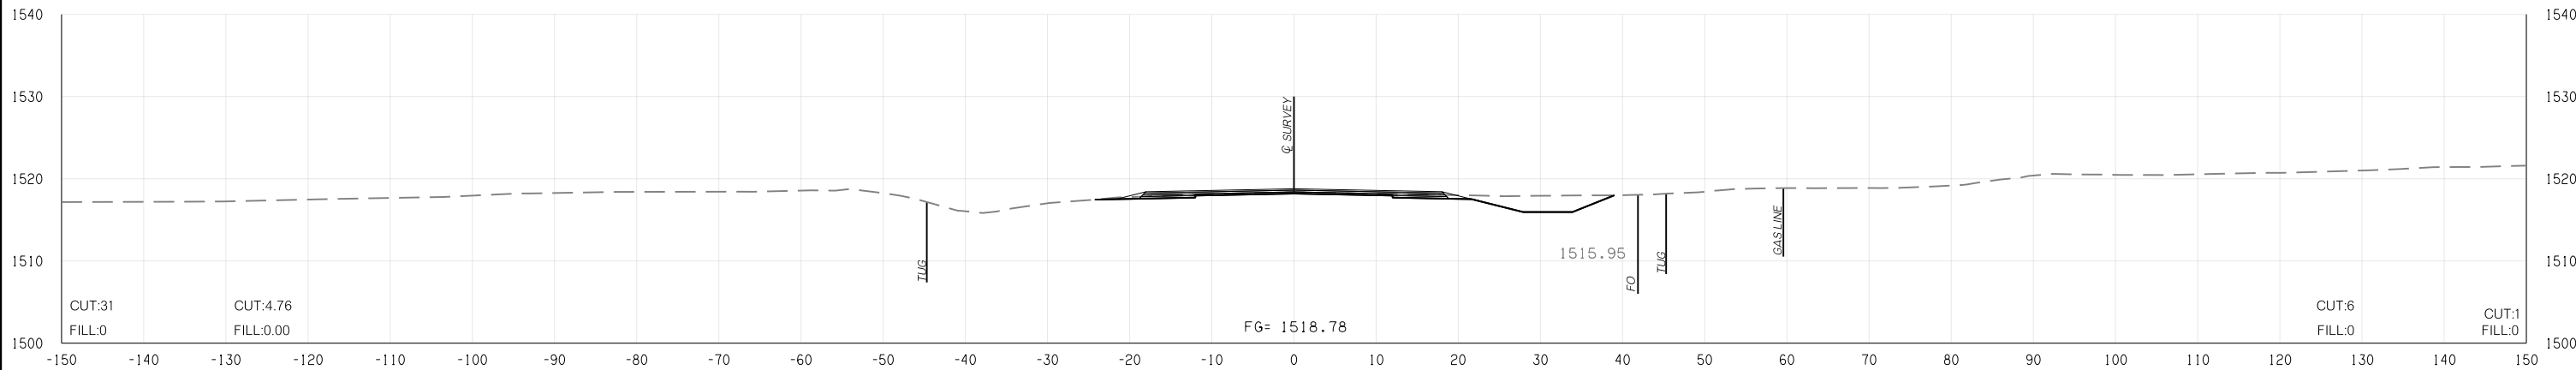

205 + 00.00

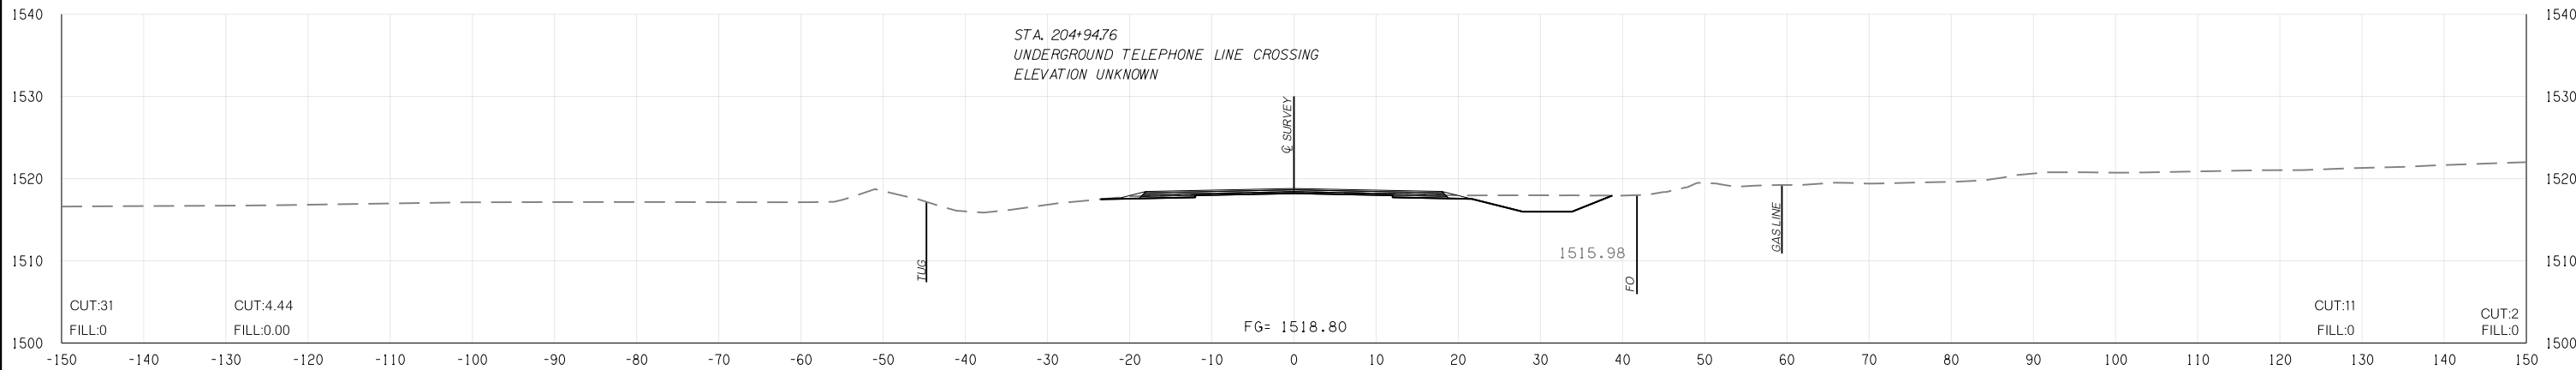

204 + 94.76

I:\App\md\01-345\ics4pdf\9533\36597\_27\24092 (04) -XSection.dgn

05-11-17