



FED. ROAD DIST. NO.	STATE	JOB PIECE NO.	FISCAL YEAR	SHEET NO.	TOTAL SHEETS
6	OKLA.				
DESCRIPTION		REVISIONS		DATE	

PHASE 1 NORTHBOUND  
PHASE 2 SOUTHBOUND


PHASE 1 NORTHBOUND  
PHASE 2 SOUTHBOUND

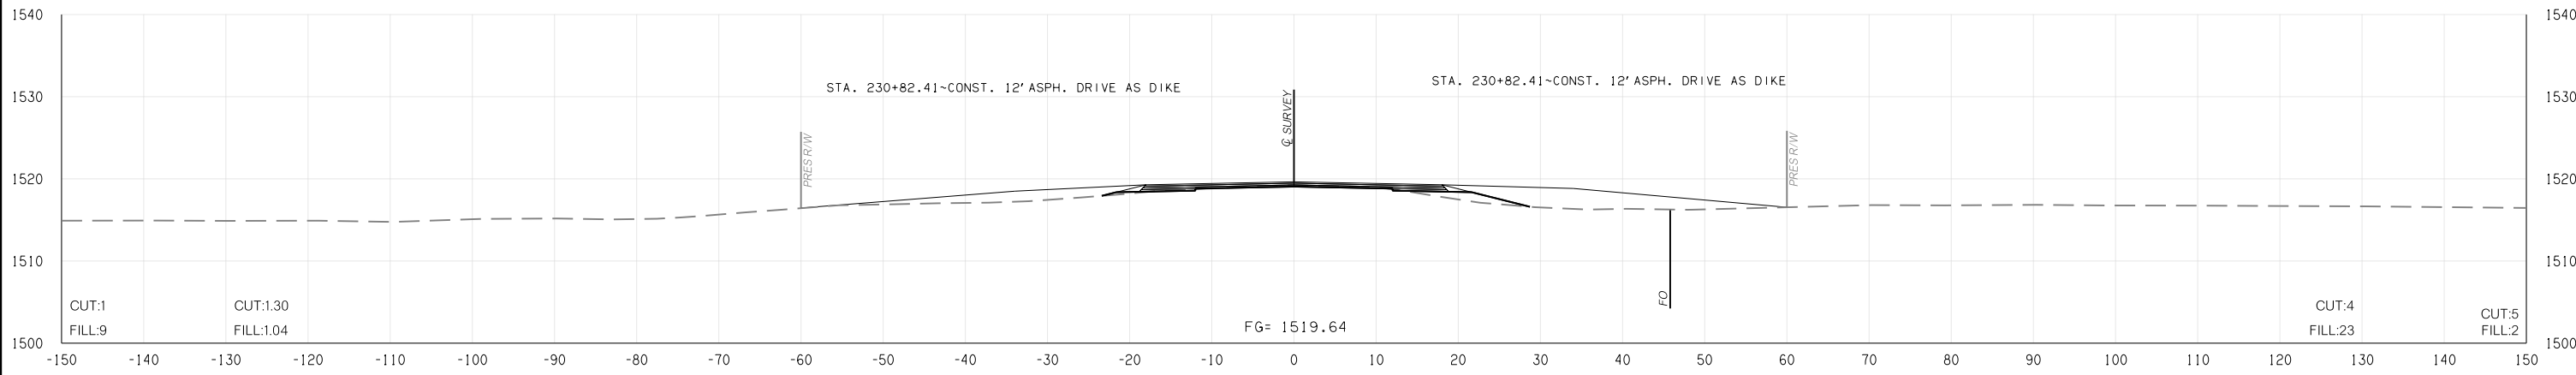

230 + 82.41

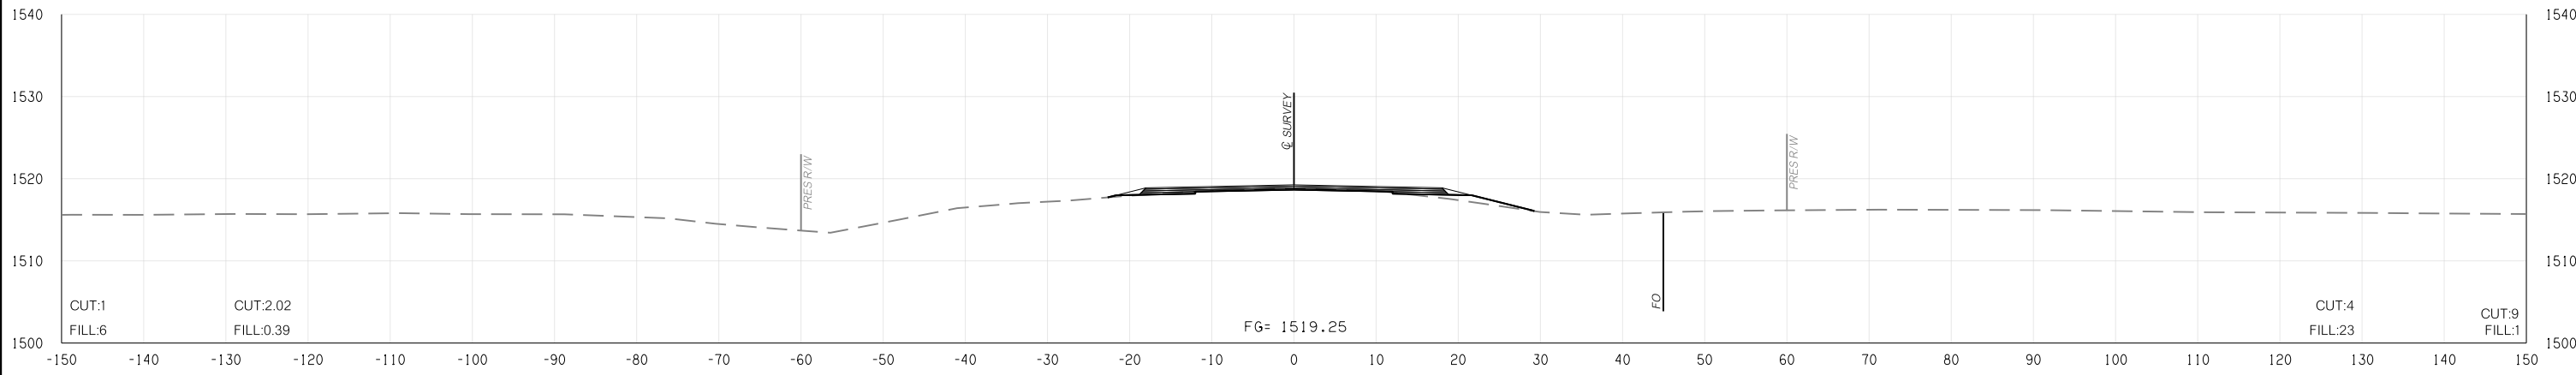

230 + 00.00

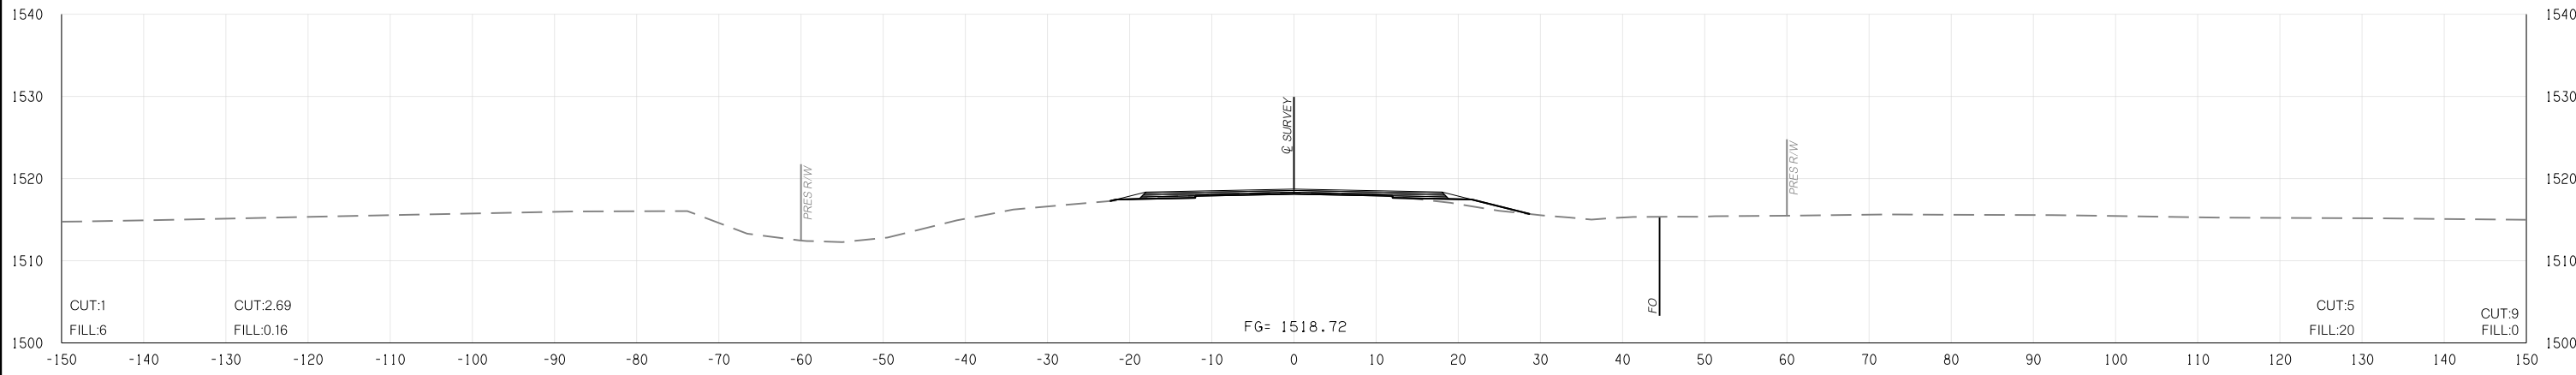

229 + 00.00

I:\App-mdl\01-345\ics4pdf\9533\36597\_27\24092 (04) -XSection.dgn

05-11-17

STATE JOB NO. 24092(04)  
CADD COUNTY SHEET NO. X057