



FED. ROAD DIST. NO.	STATE	JOB PIECE NO.	FISCAL YEAR	SHEET NO.	TOTAL SHEETS
6	OKLA.				
DESCRIPTION		REVISIONS	DATE		

PHASE 1 NORTHBOUND  
PHASE 2 SOUTHBOUND


PHASE 1 NORTHBOUND  
PHASE 2 SOUTHBOUND

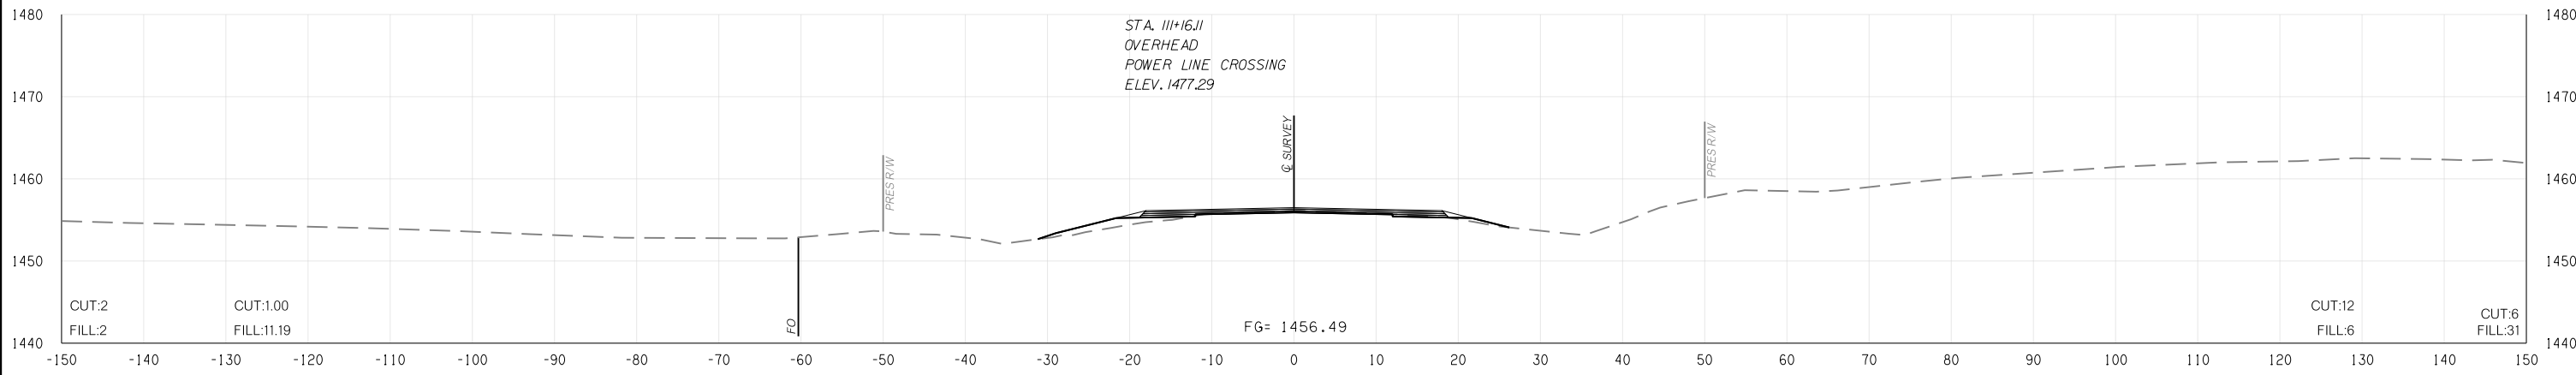

111 + 00.00

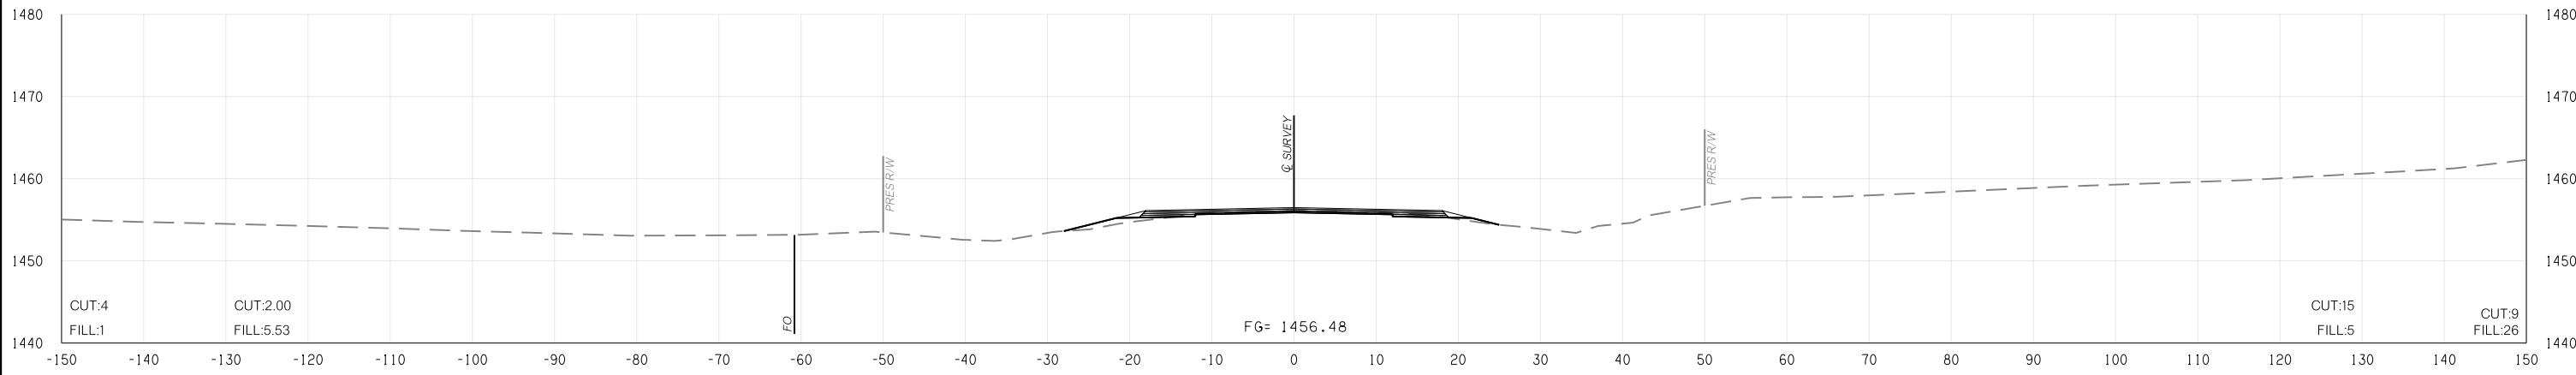

110 + 00.00

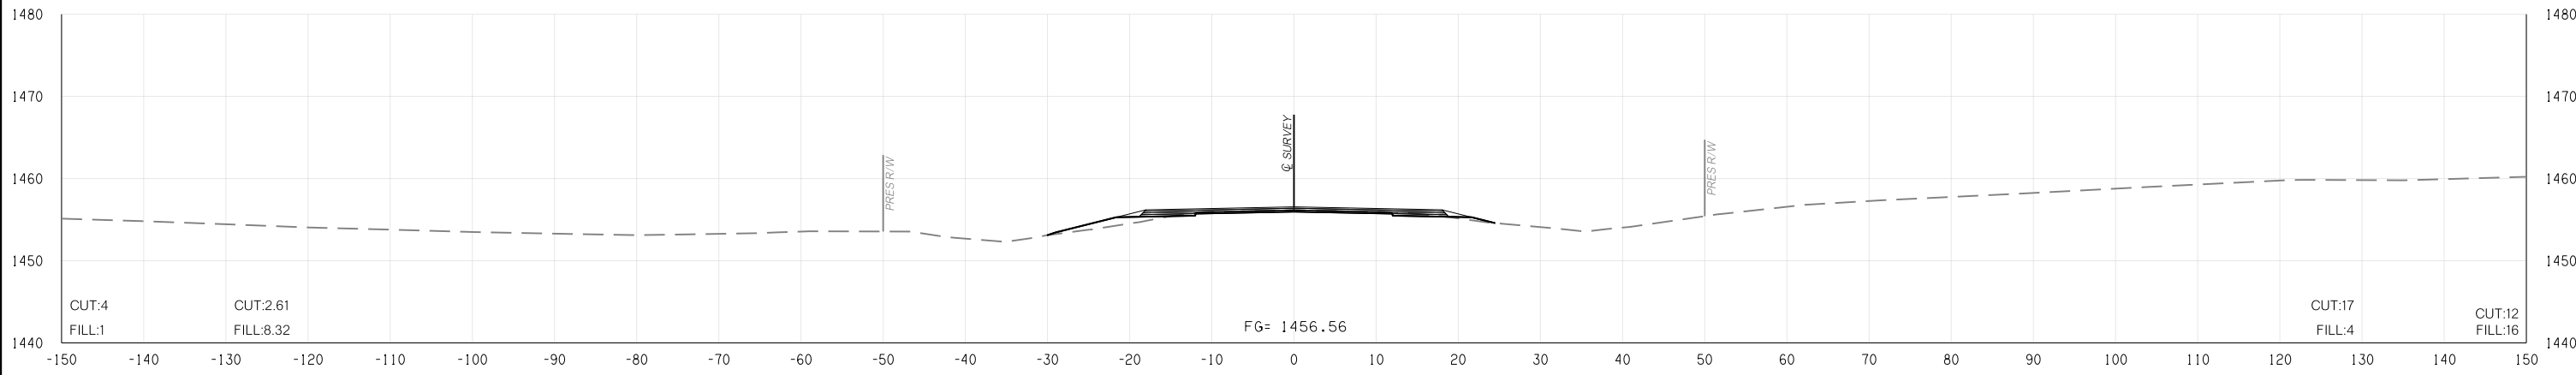

109 + 00.00

STATE JOB NO.	24092(04)
CADD COUNTY	SHEET NO. X006

I:\App-mdl\01-345\ics4pdf\9533\36597\_27\24092 (04) -XSection.dgn 05-11-17