



FED. ROAD DIST. NO.	STATE	JOB PIECE NO.	FISCAL YEAR	SHEET NO.	TOTAL SHEETS
6	OKLA.				
DESCRIPTION		REVISIONS	DATE		

PHASE 1 NORTHBOUND  
PHASE 2 SOUTHBOUND


PHASE 1 NORTHBOUND  
PHASE 2 SOUTHBOUND

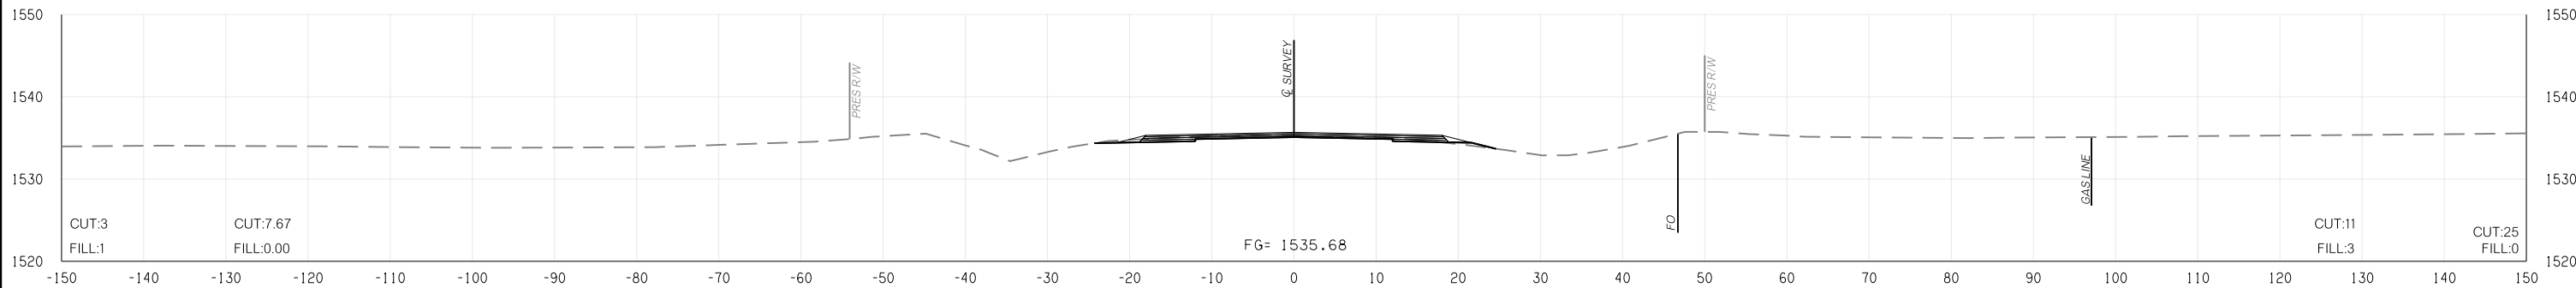

257 + 00.00

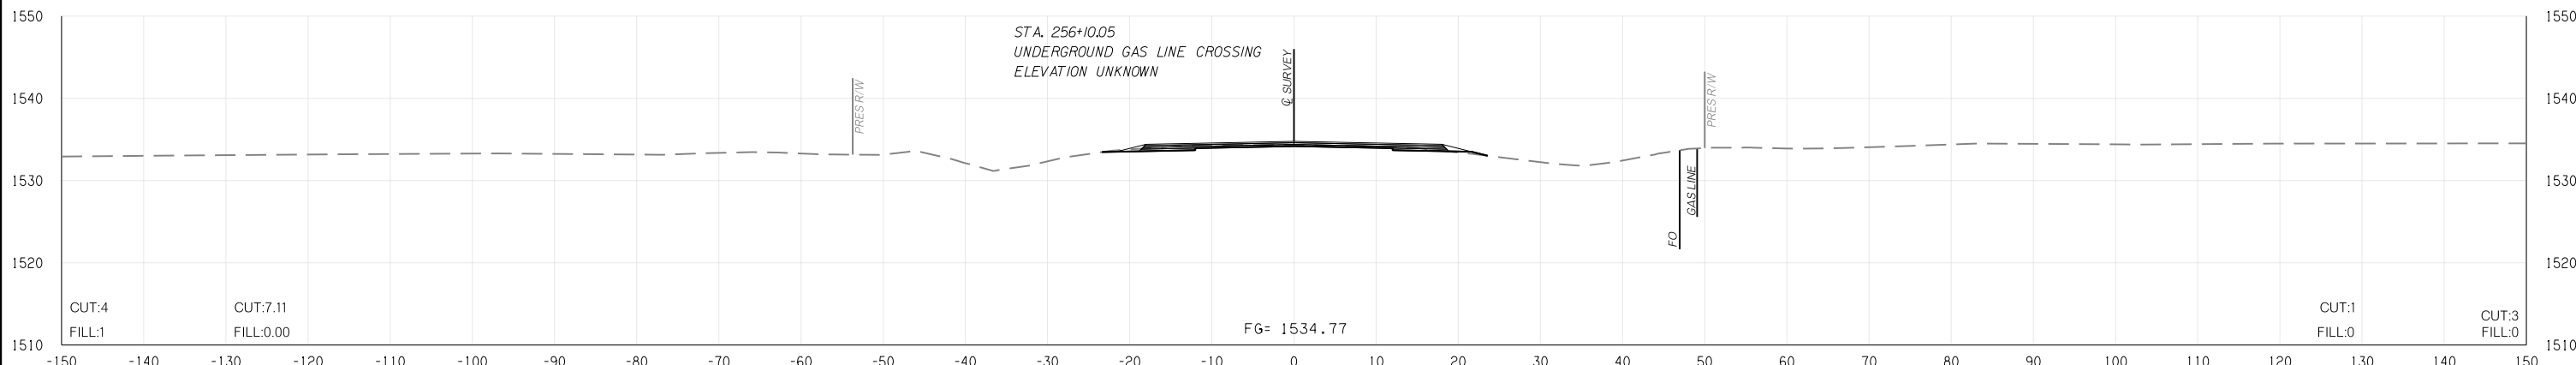

256 + 10.05

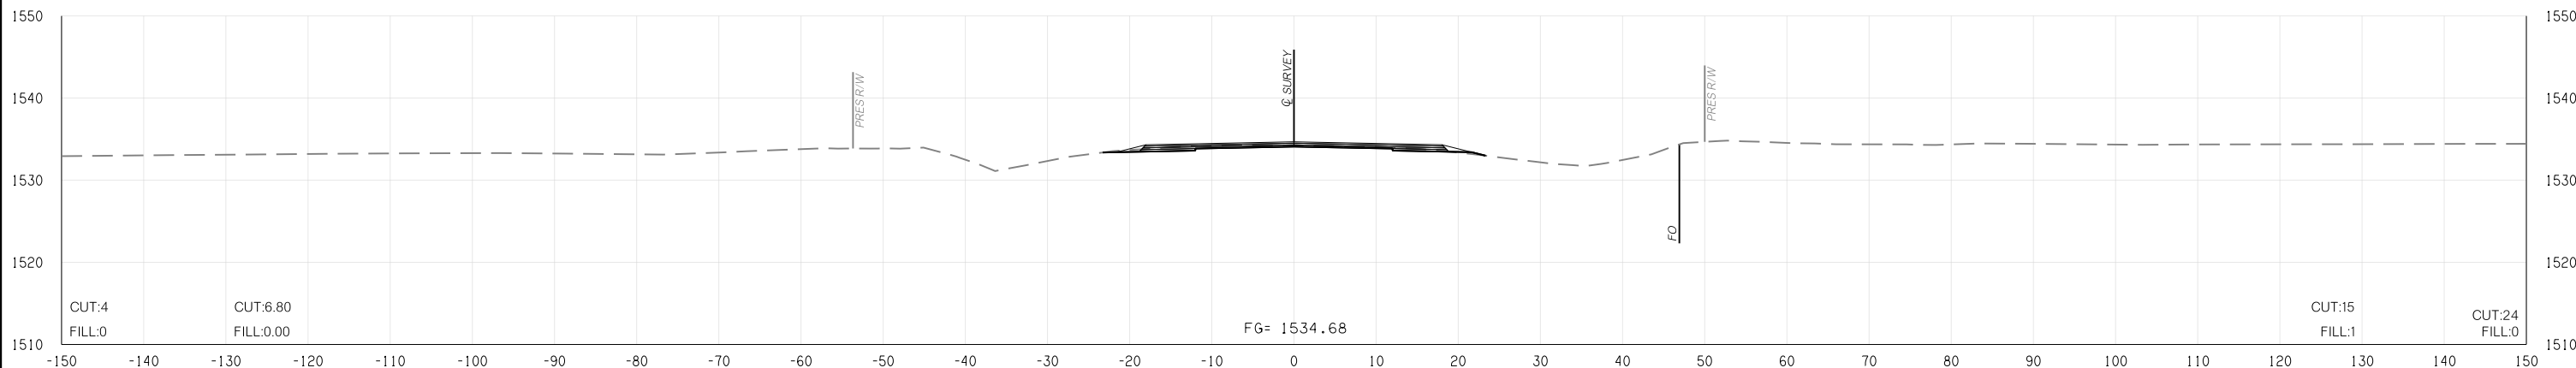

256 + 00.00

I:\App-mdl\01-345\ics4pdf\95333\36597\_27124092 (04) -XSection.dgn  
 05-11-17