



FED. ROAD DIST. NO.	STATE	JOB PIECE NO.	FISCAL YEAR	SHEET NO.	TOTAL SHEETS
6	OKLA.				
DESCRIPTION		REVISIONS	DATE		

PHASE 1 NORTHBOUND  
PHASE 2 SOUTHBOUND


PHASE 1 NORTHBOUND  
PHASE 2 SOUTHBOUND

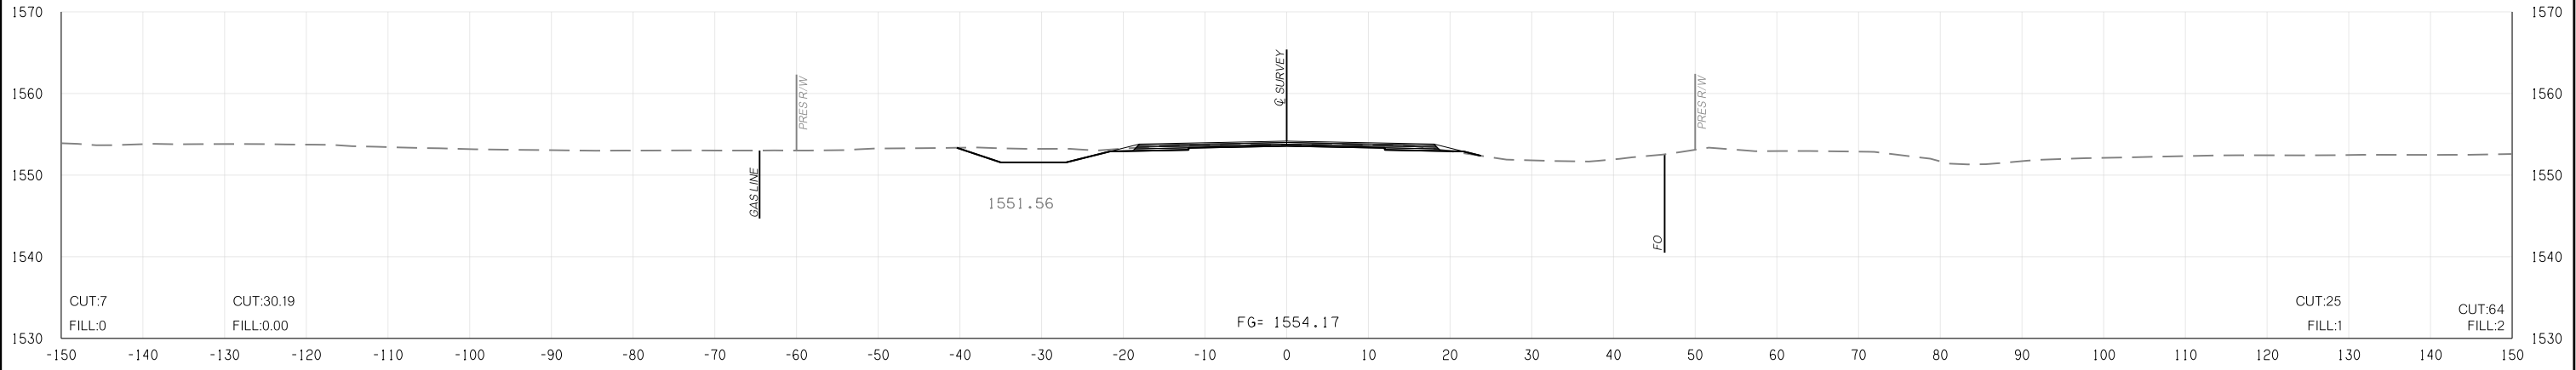

271 + 00.00

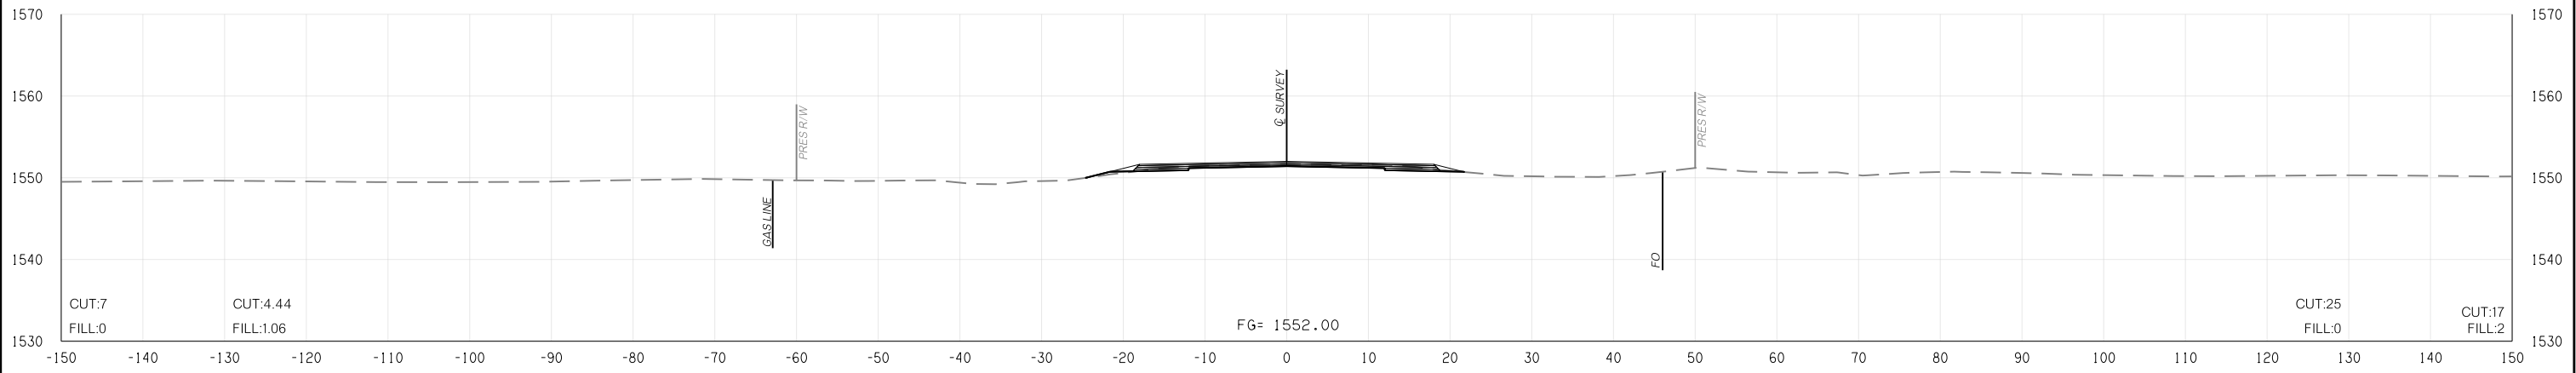

270 + 00.00

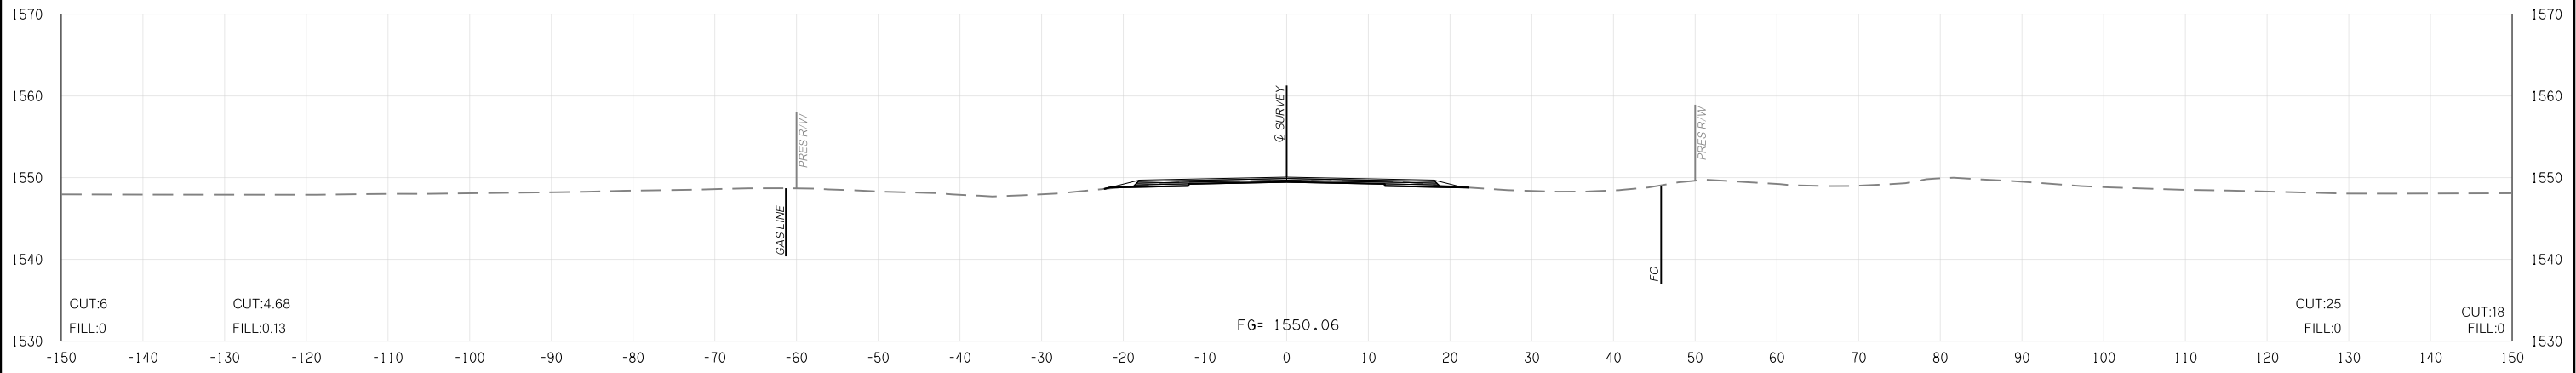

269 + 00.00

STATE JOB NO. 24092(04)  
 CADD COUNTY SHEET NO. X073

I:\App-mdl\01-345\ics4p\19533\36597\_27124092 (04) -XSection.dgn 05-11-17