




FED. ROAD DIST. NO.	STATE	JOB PIECE NO.	FISCAL YEAR	SHEET NO.	TOTAL SHEETS
6	OKLA.				
DESCRIPTION		REVISIONS	DATE		

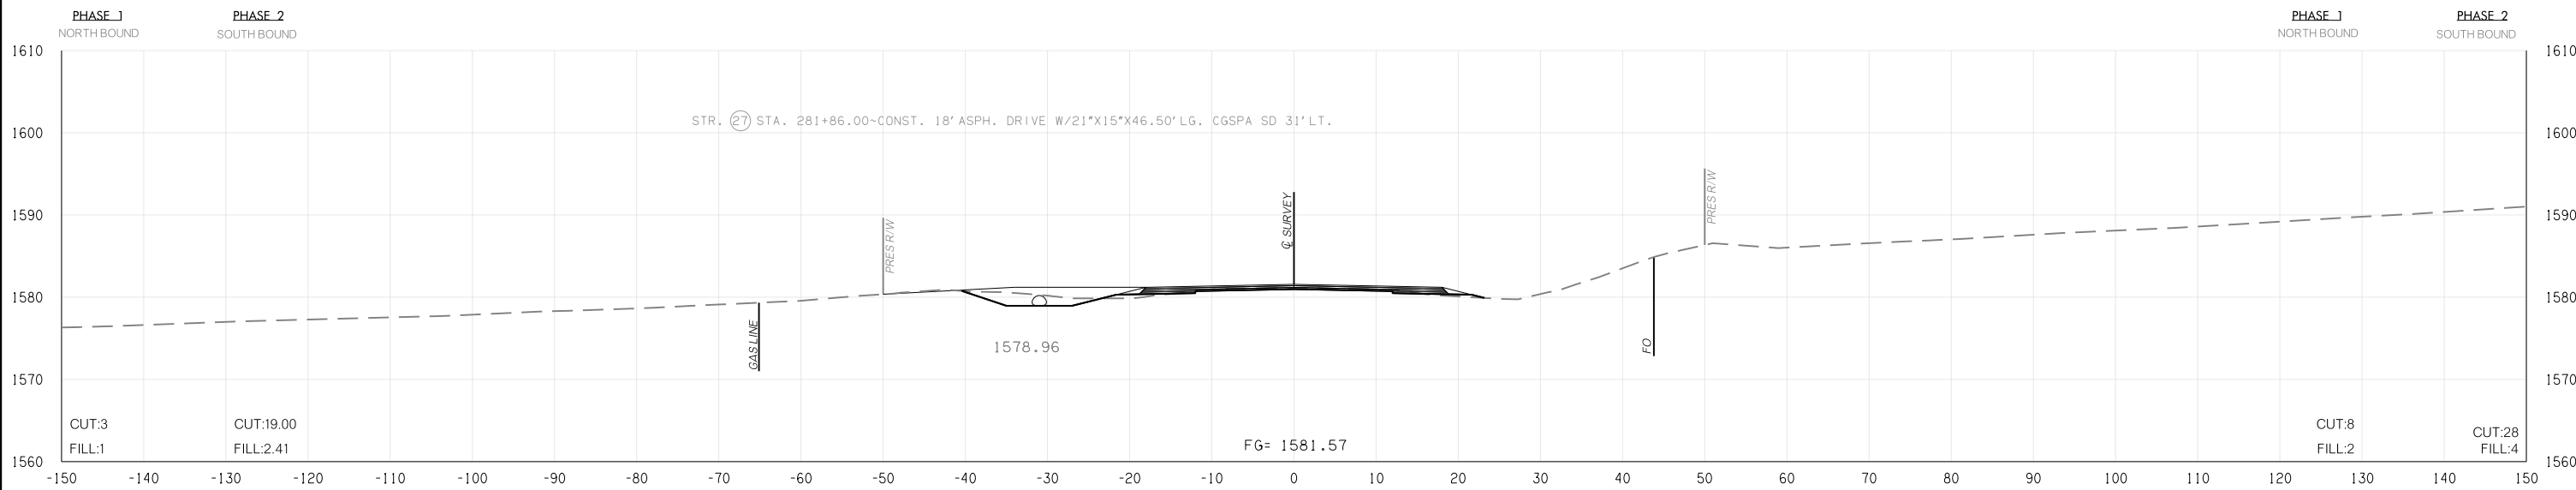

281+67.13

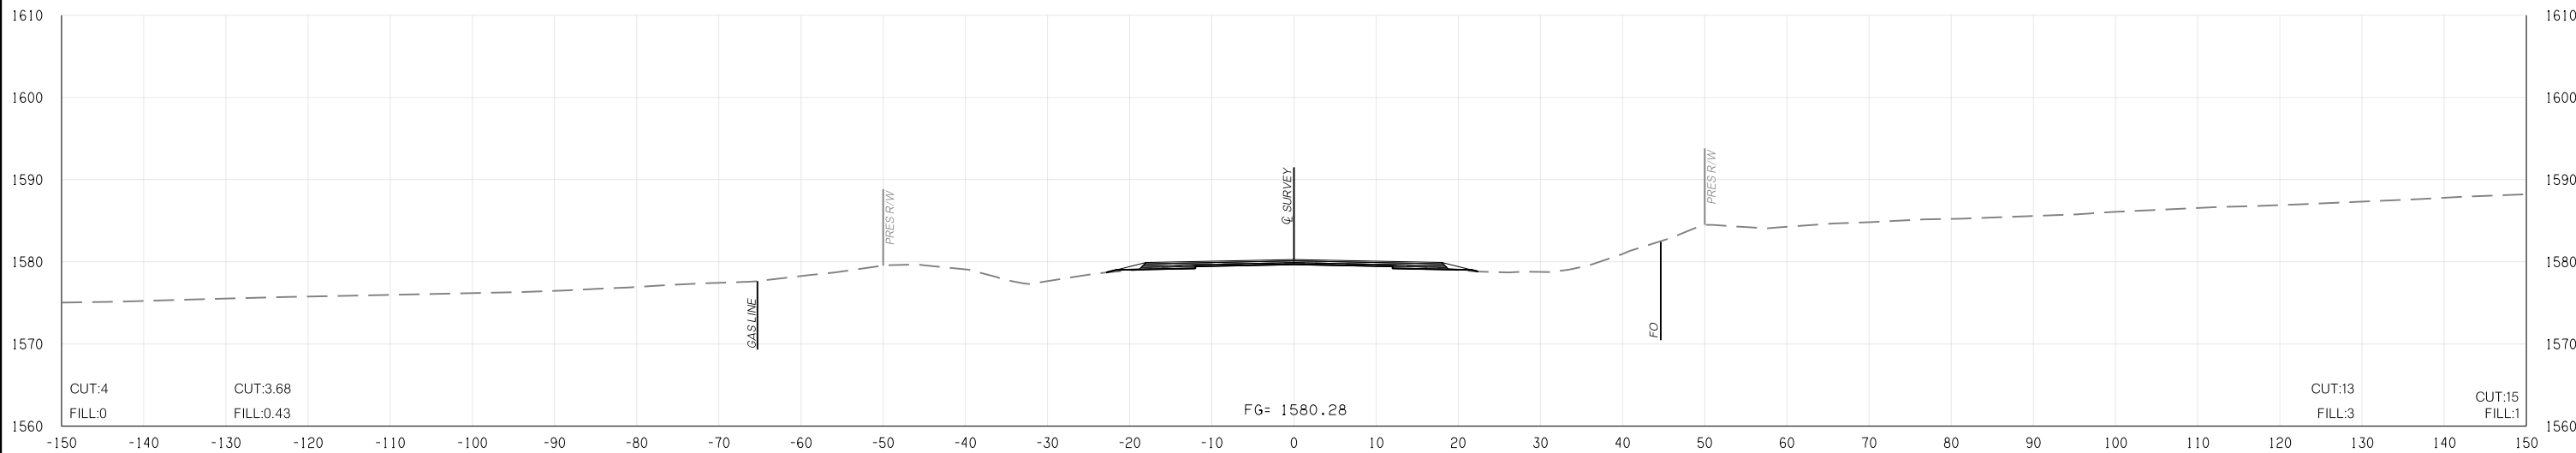

281+00.00

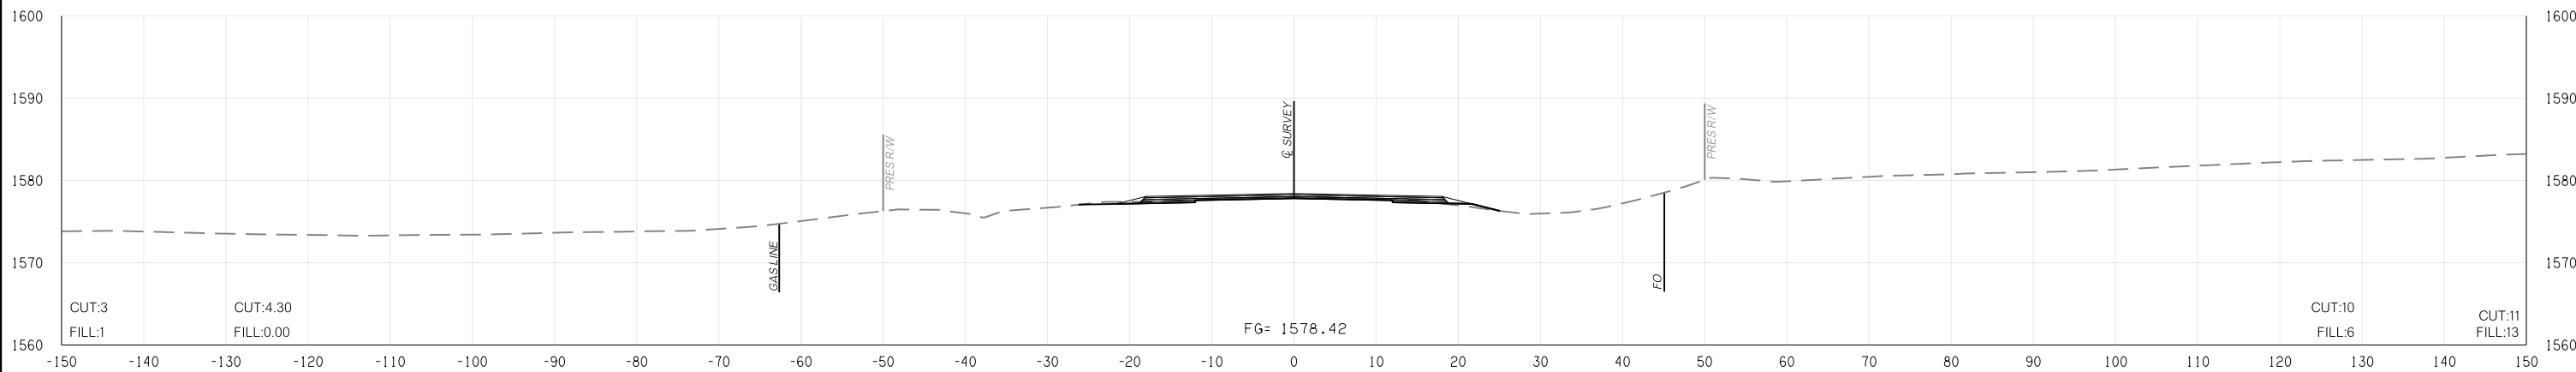

280+00.00

I:\App\mdl01-345\ics4pdf\95333\36597_27\24092 (04) -XSection.dgn
 05-11-17