



FED. ROAD DIST. NO.	STATE	JOB PIECE NO.	FISCAL YEAR	SHEET NO.	TOTAL SHEETS
6	OKLA.				
DESCRIPTION		REVISIONS	DATE		

PHASE 1 NORTHBOUND  
PHASE 2 SOUTHBOUND

PHASE 1 NORTHBOUND  
PHASE 2 SOUTHBOUND

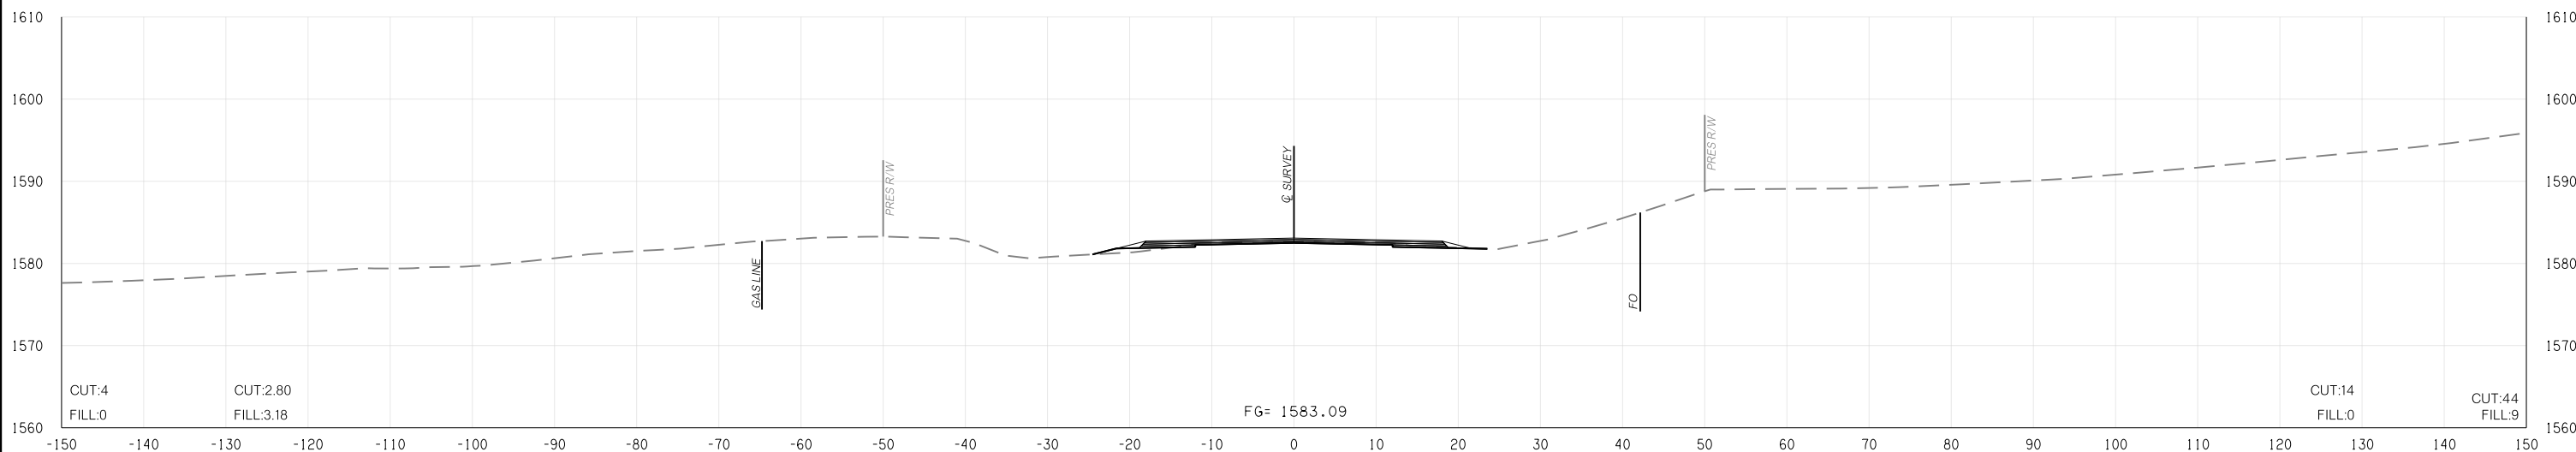

283 + 00.00

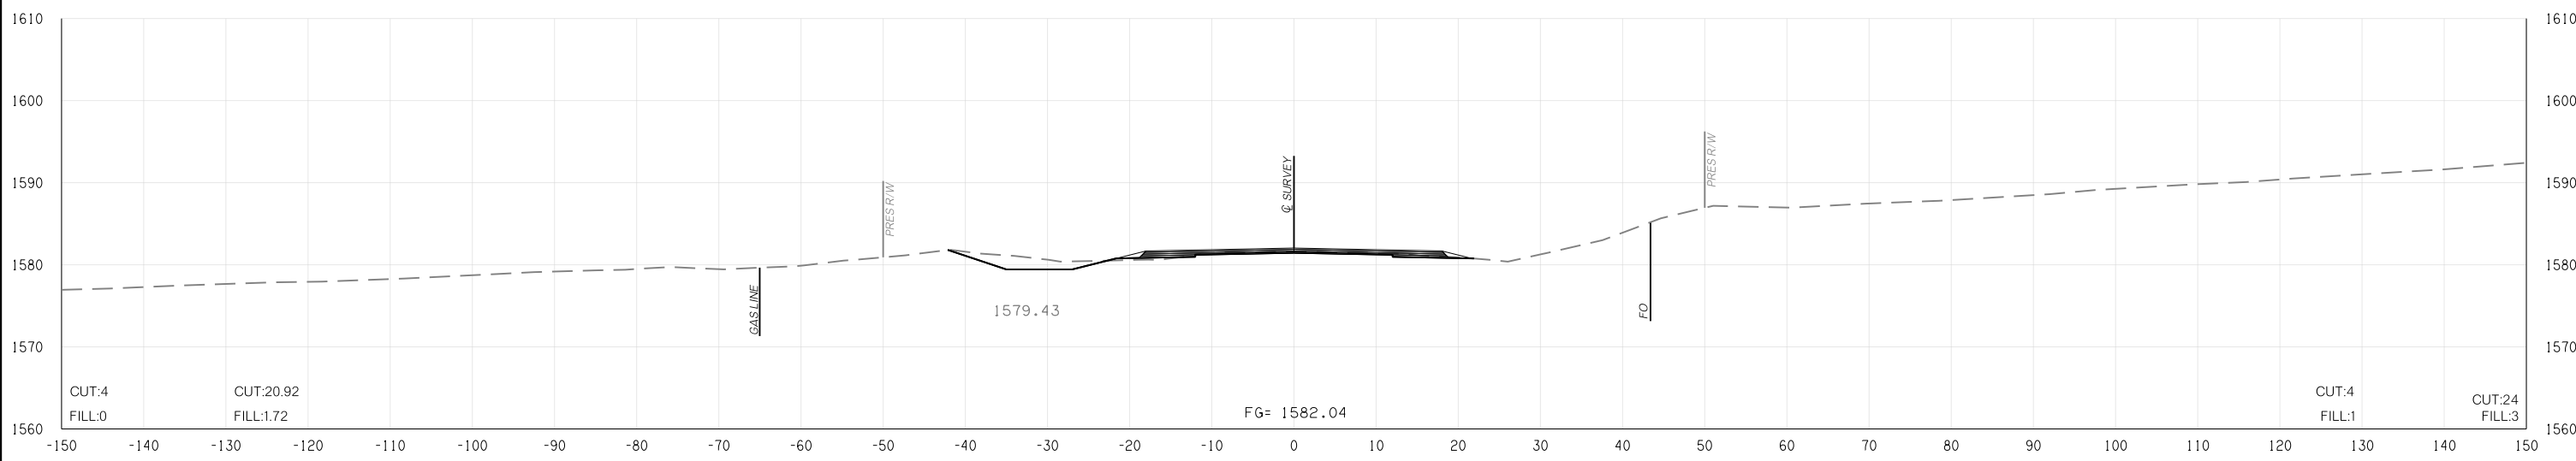

282 + 00.00

STATE JOB NO. 24092(04)  
CADD COUNTY SHEET NO. X078

05-11-17 \\App-mdl01-345\ics4p\9533\36597\_27\24092 (04) -XSection.dgn