


FED. ROAD DIST. NO.	STATE	JOB PIECE NO.	FISCAL YEAR	SHEET NO.	TOTAL SHEETS
6	OKLA.				
DESCRIPTION		REVISIONS		DATE	

PHASE 1
NORTHBOUND


PHASE 2
SOUTHBOUND

PHASE 1
NORTHBOUND

PHASE 2
SOUTHBOUND

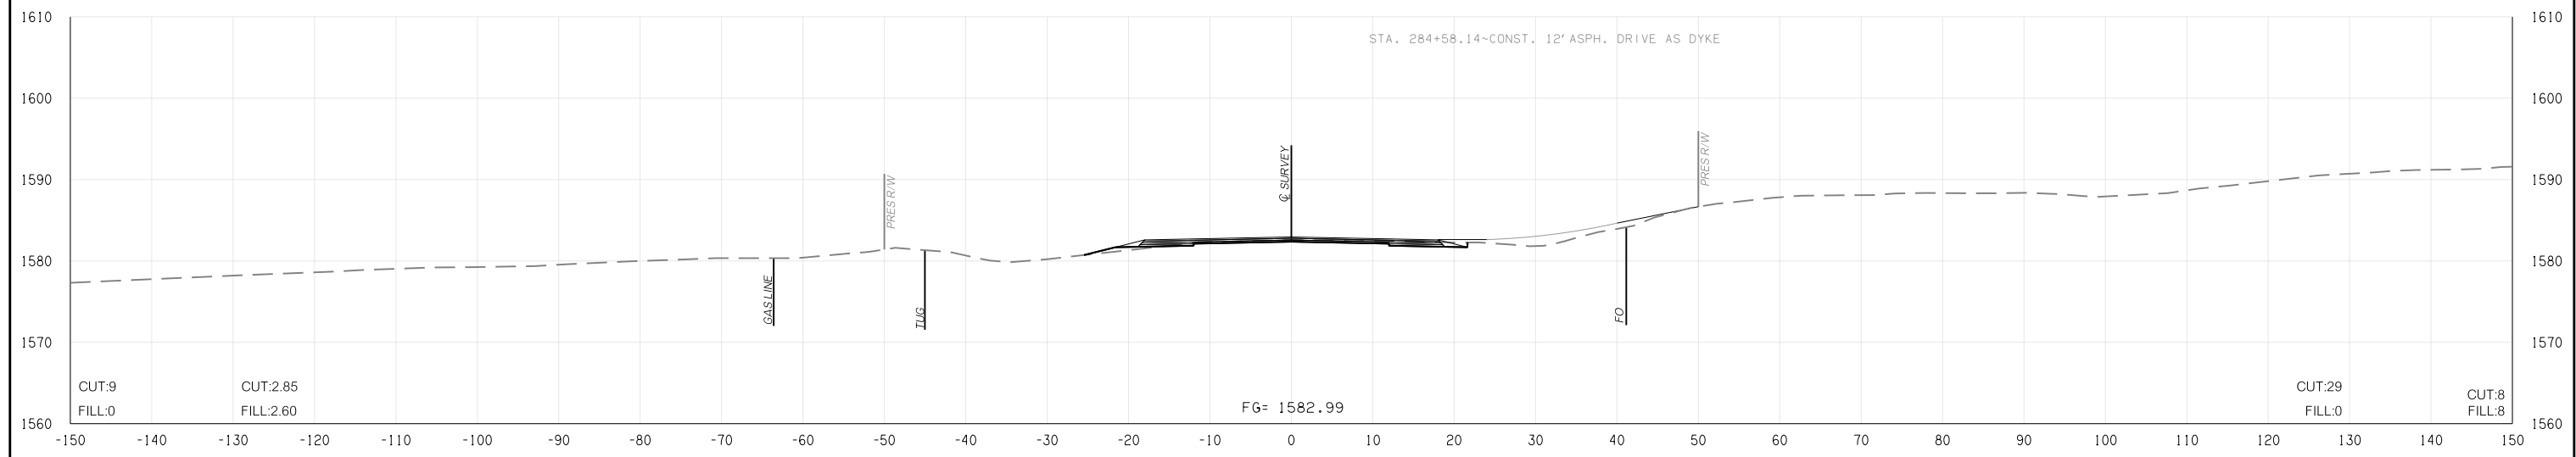

284 + 58.14

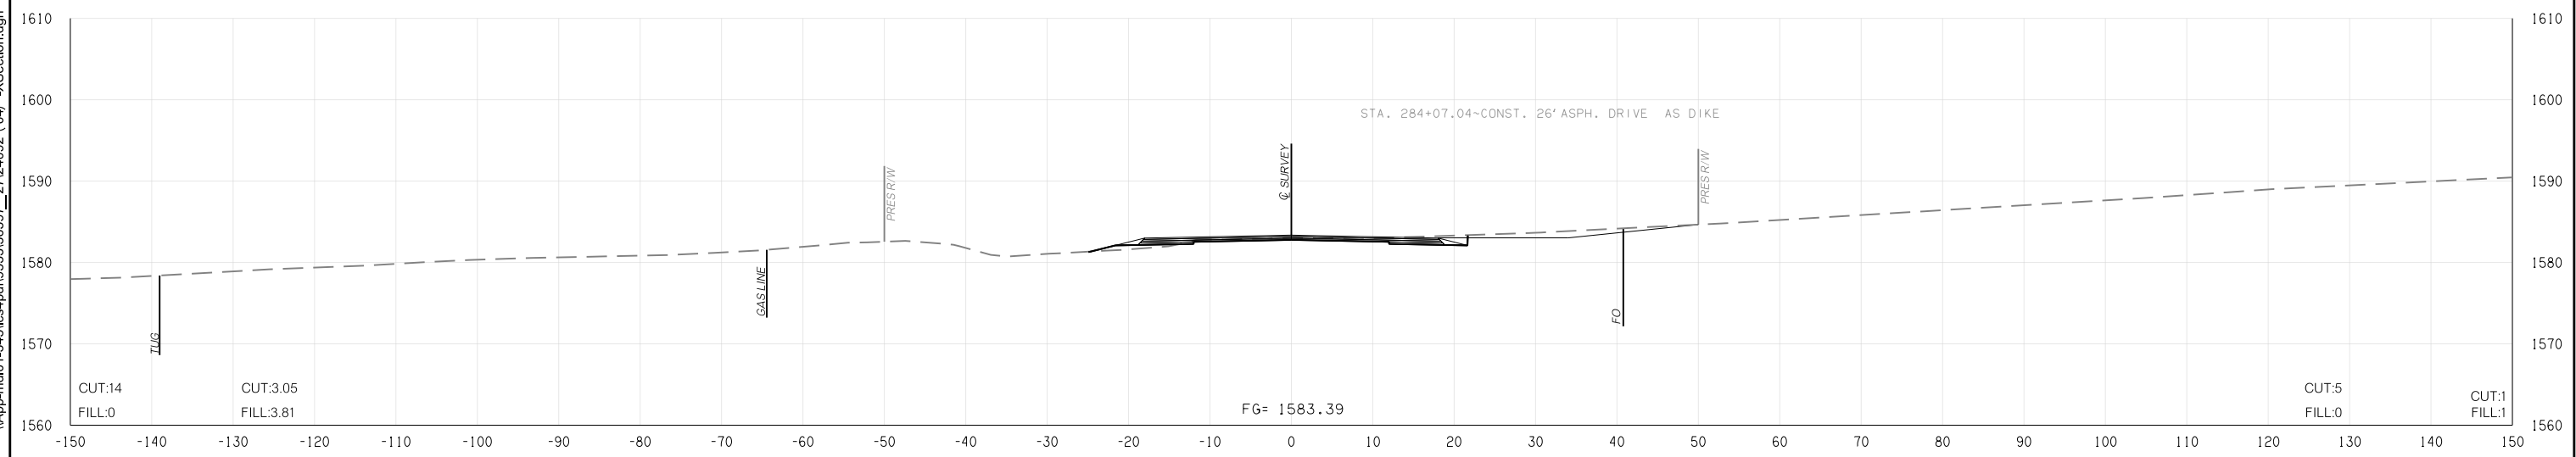

284 + 07.04

STATE JOB NO.	24092(04)
CADD COUNTY	SHEET NO. X080

I:\App\md\01-345\ics4pdf\953336597_27124092 (04) -XSection.dgn 05-11-17