
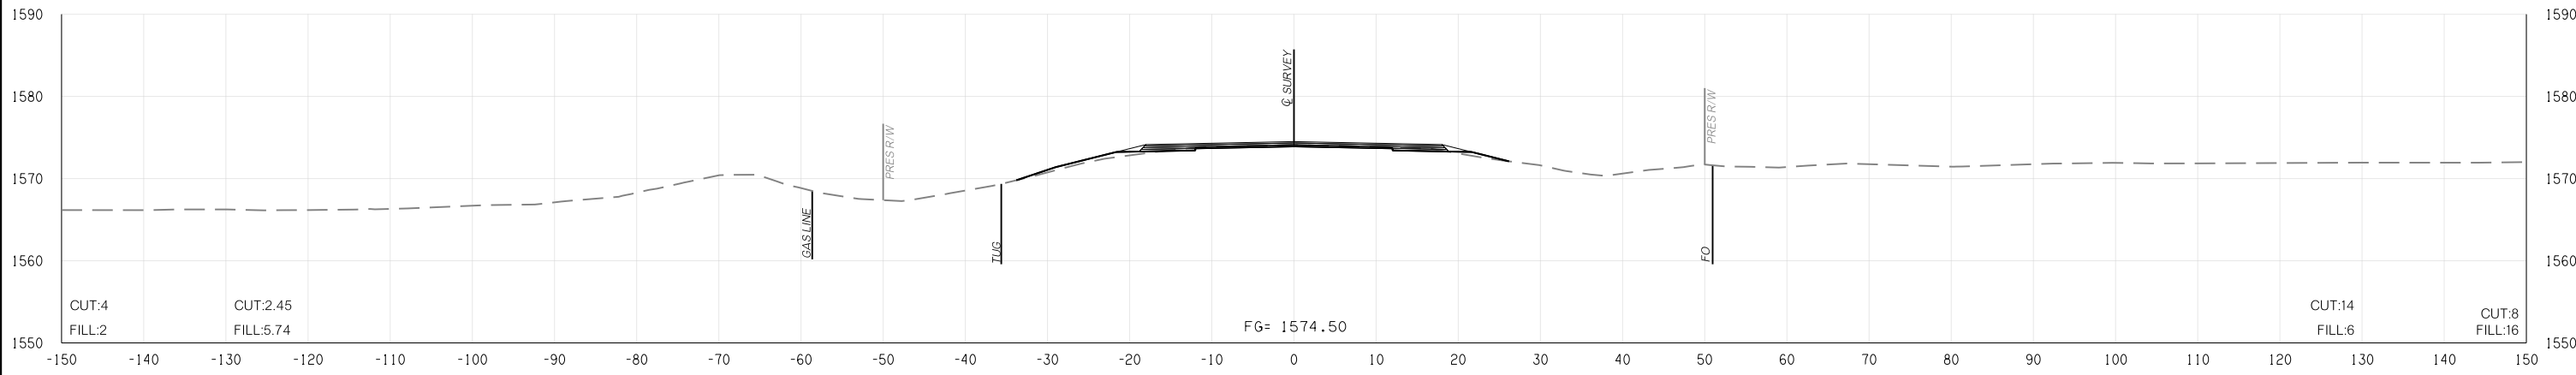
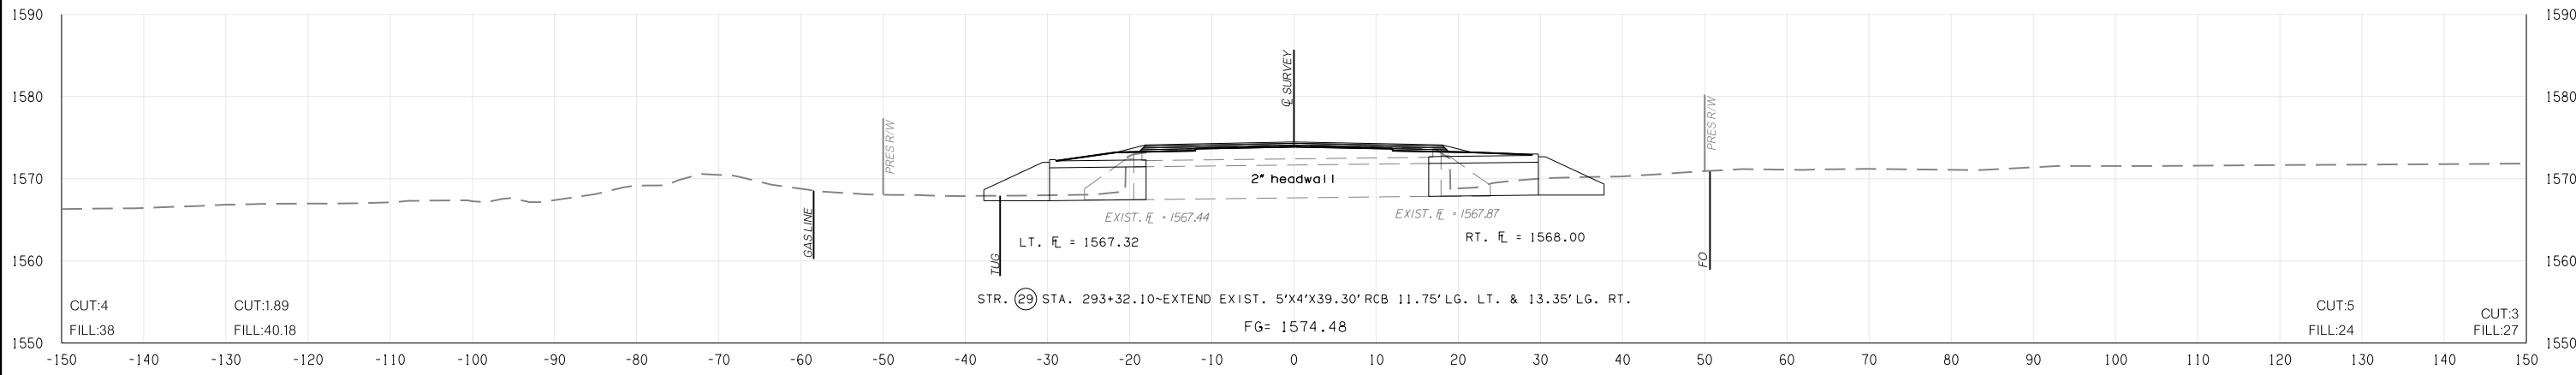


FED. ROAD DIST. NO.	STATE	JOB PIECE NO.	FISCAL YEAR	SHEET NO.	TOTAL SHEETS
6	OKLA.				
DESCRIPTION		REVISIONS	DATE		

PHASE 1 NORTHBOUND  
PHASE 2 SOUTHBOUND

PHASE 1 NORTHBOUND  
PHASE 2 SOUTHBOUND

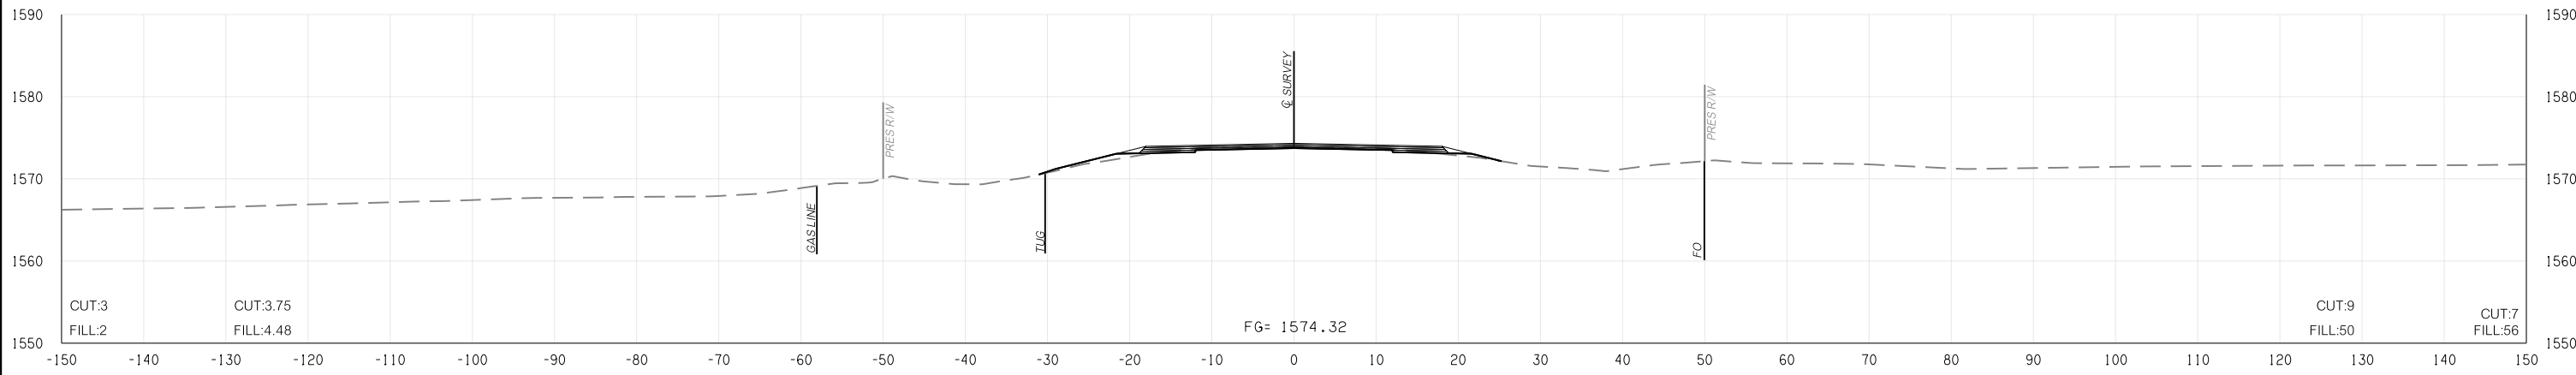

05-11-17 \\App-mdl01-345\ics4pdf\95333\36597\_27\24092 (04) -XSection.dgn