
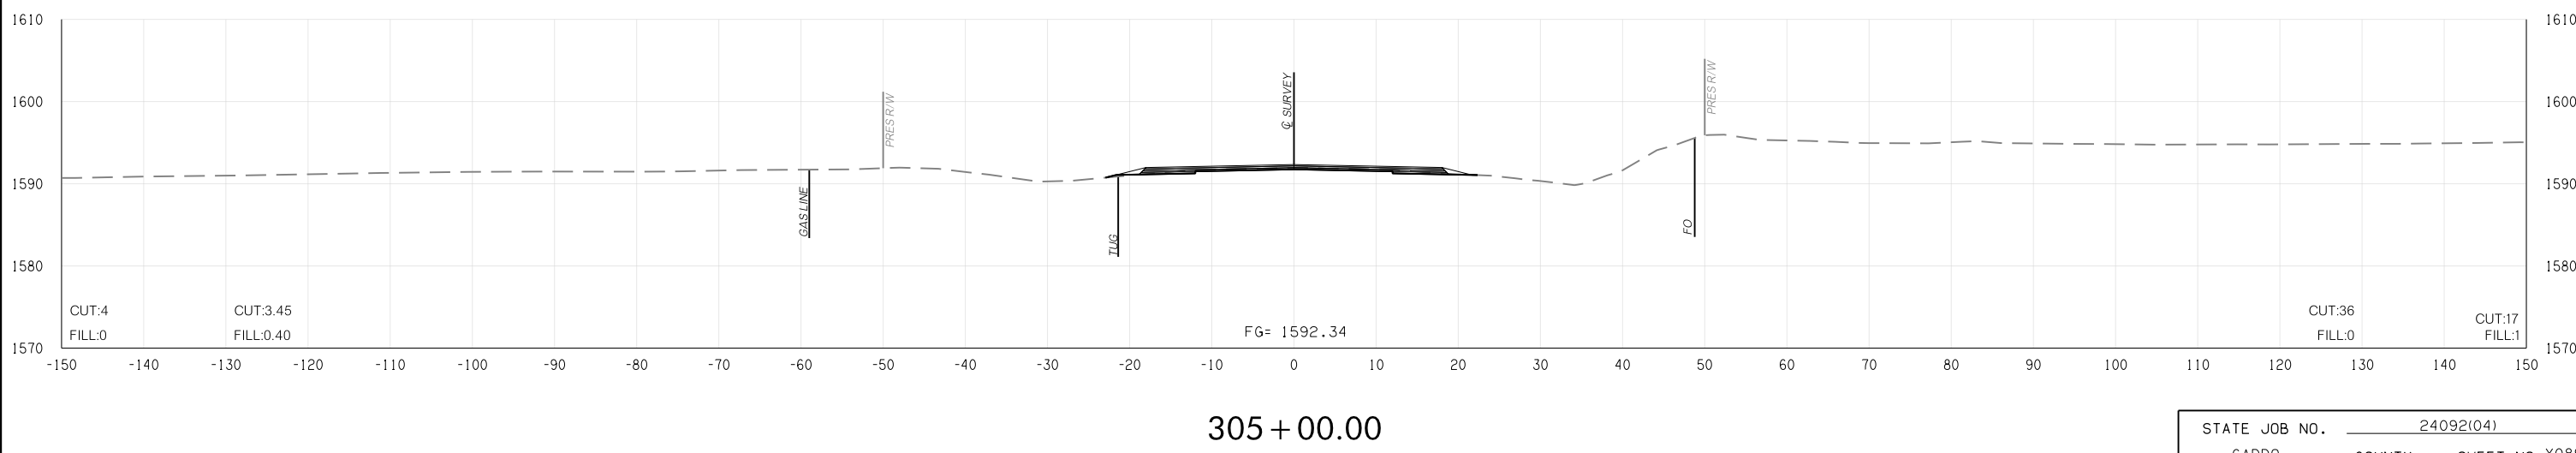
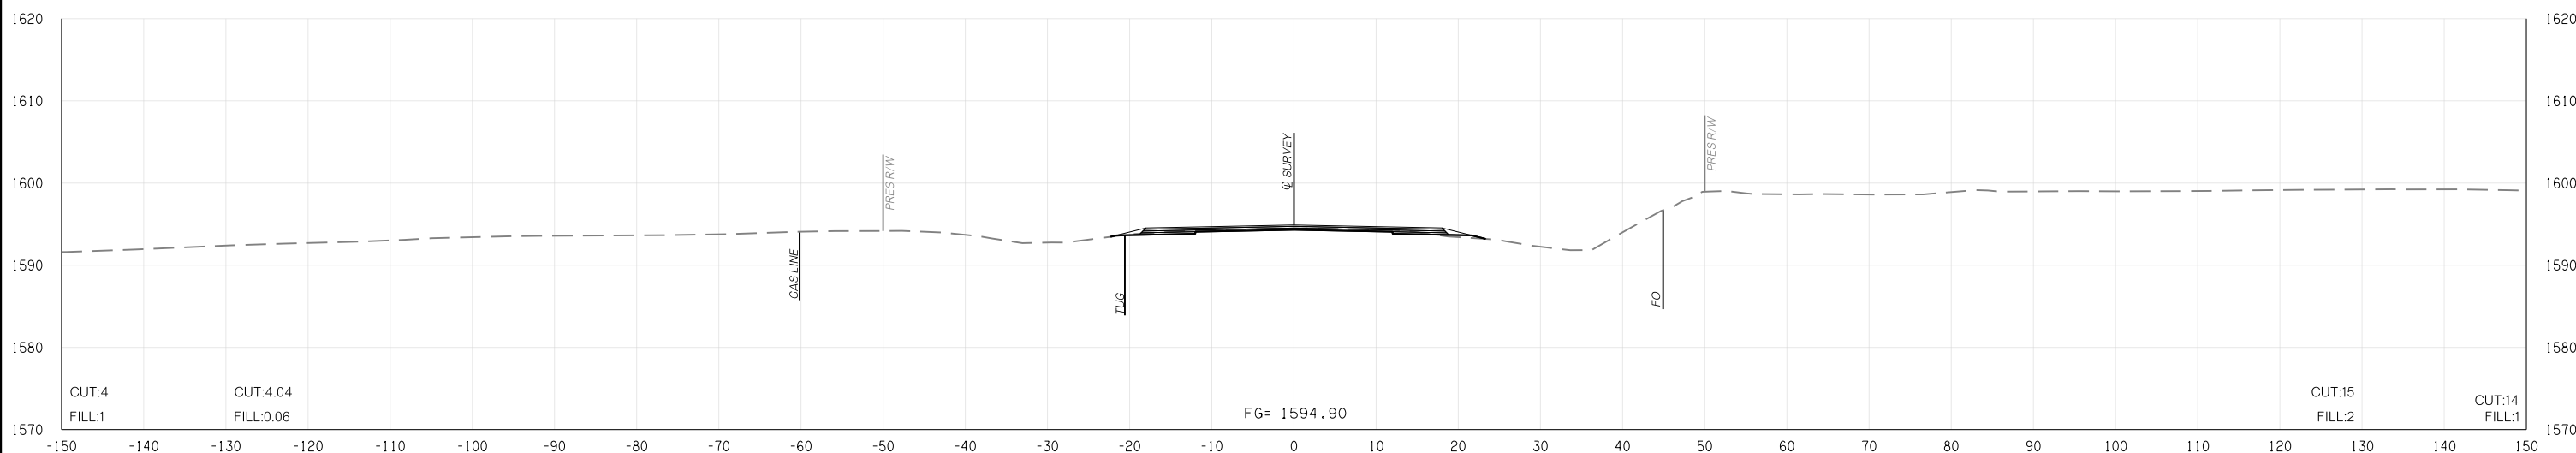


FED. ROAD DIST. NO.	STATE	JOB PIECE NO.	FISCAL YEAR	SHEET NO.	TOTAL SHEETS
6	OKLA.				
DESCRIPTION		REVISIONS	DATE		

PHASE 1 NORTHBOUND  
PHASE 2 SOUTHBOUND

PHASE 1 NORTHBOUND  
PHASE 2 SOUTHBOUND

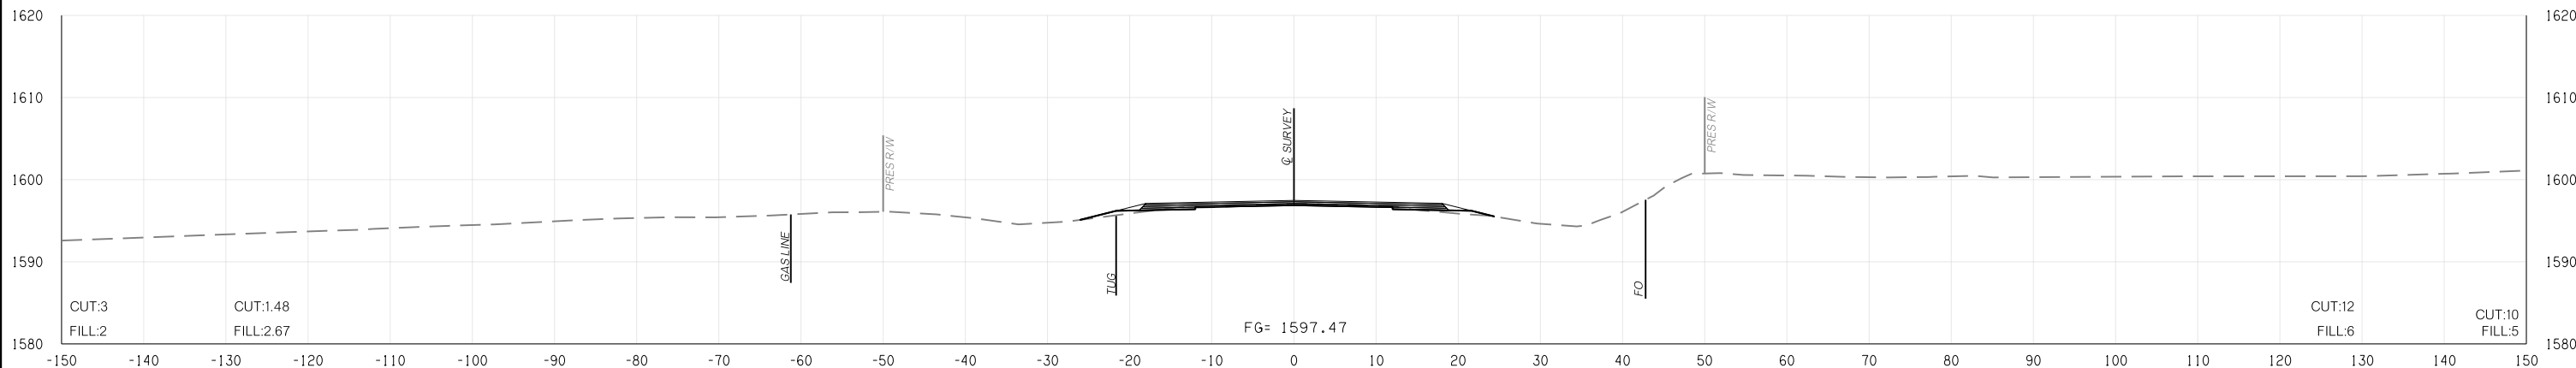

I:\App\md\01-345\ics4pdf\953336597\_27124092 (04) -XSection.dgn

05-11-17