



FED. ROAD DIST. NO.	STATE	JOB PIECE NO.	FISCAL YEAR	SHEET NO.	TOTAL SHEETS
6	OKLA.				
DESCRIPTION		REVISIONS	DATE		

PHASE 1 NORTHBOUND
PHASE 2 SOUTHBOUND


PHASE 1 NORTHBOUND
PHASE 2 SOUTHBOUND

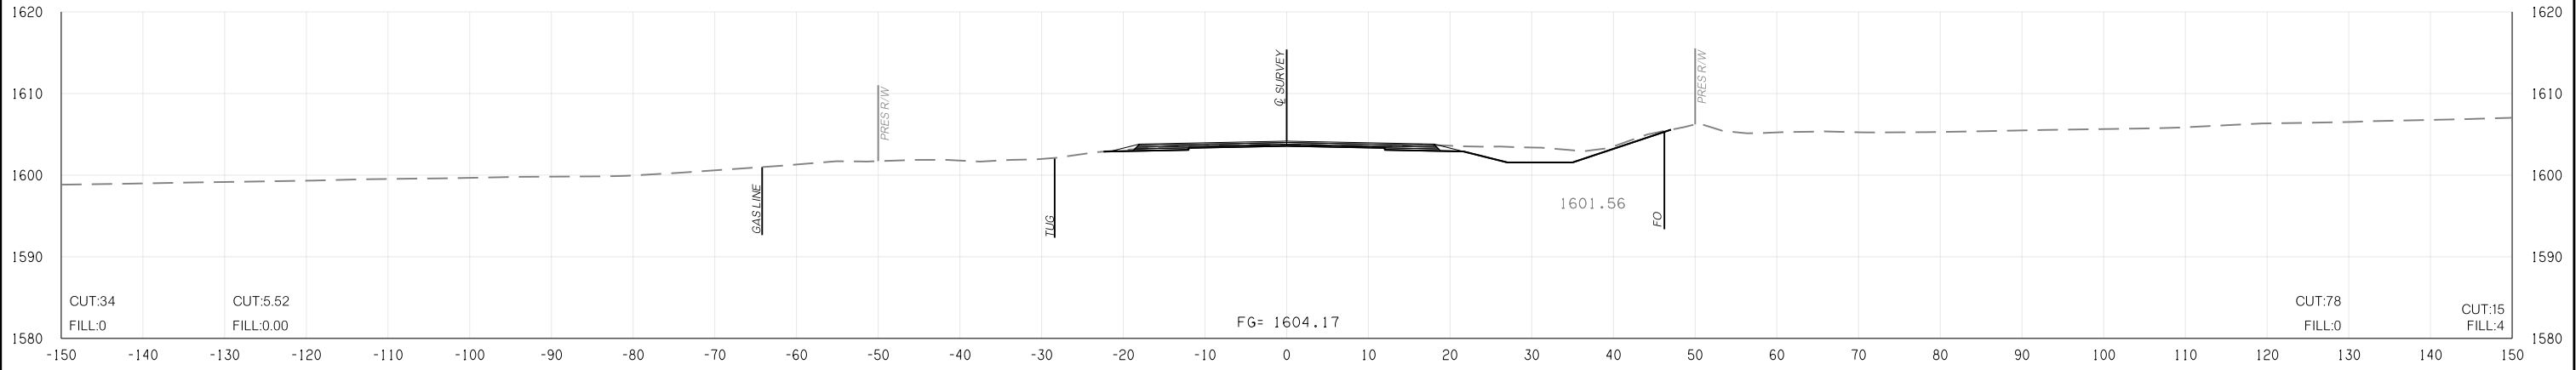

310 + 00.00

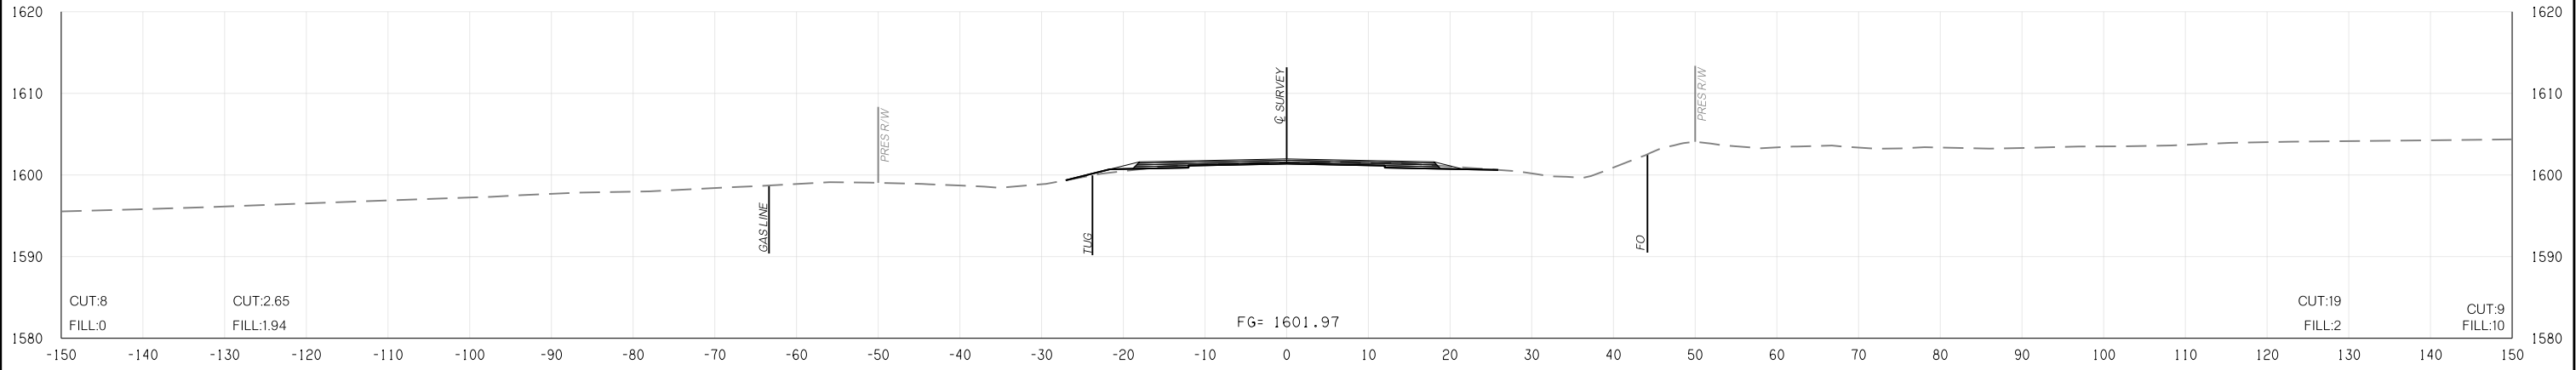

309 + 00.00

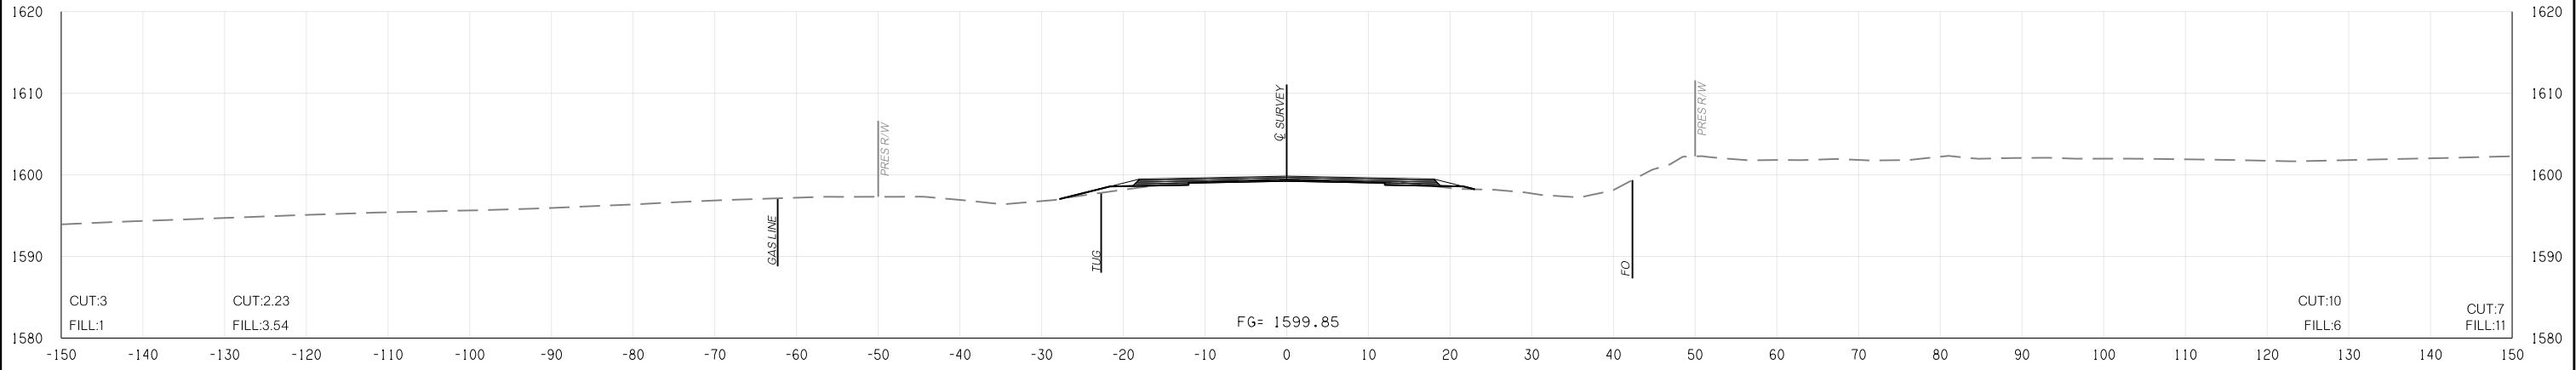

308 + 00.00

I:\App\mdl01-345\ics4pdf\953336597_27124092 (04) -XSection.dgn

05-11-17

STATE JOB NO. 24092(04)
CADD COUNTY SHEET NO. X090