



FED. ROAD DIST. NO.	STATE	JOB PIECE NO.	FISCAL YEAR	SHEET NO.	TOTAL SHEETS
6	OKLA.				
DESCRIPTION		REVISIONS	DATE		

PHASE 1 NORTHBOUND
PHASE 2 SOUTHBOUND


PHASE 1 NORTHBOUND
PHASE 2 SOUTHBOUND

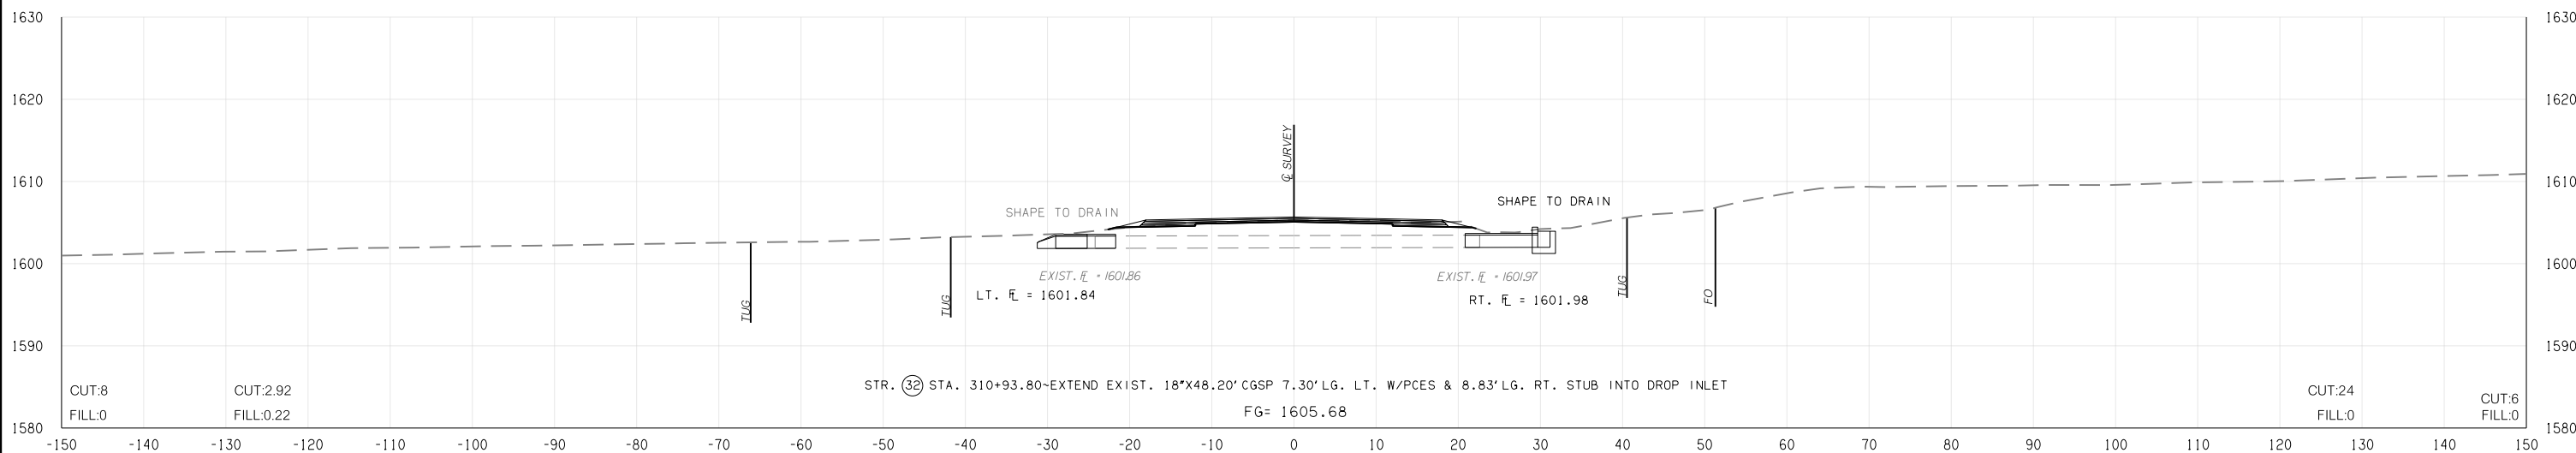

310+93.80

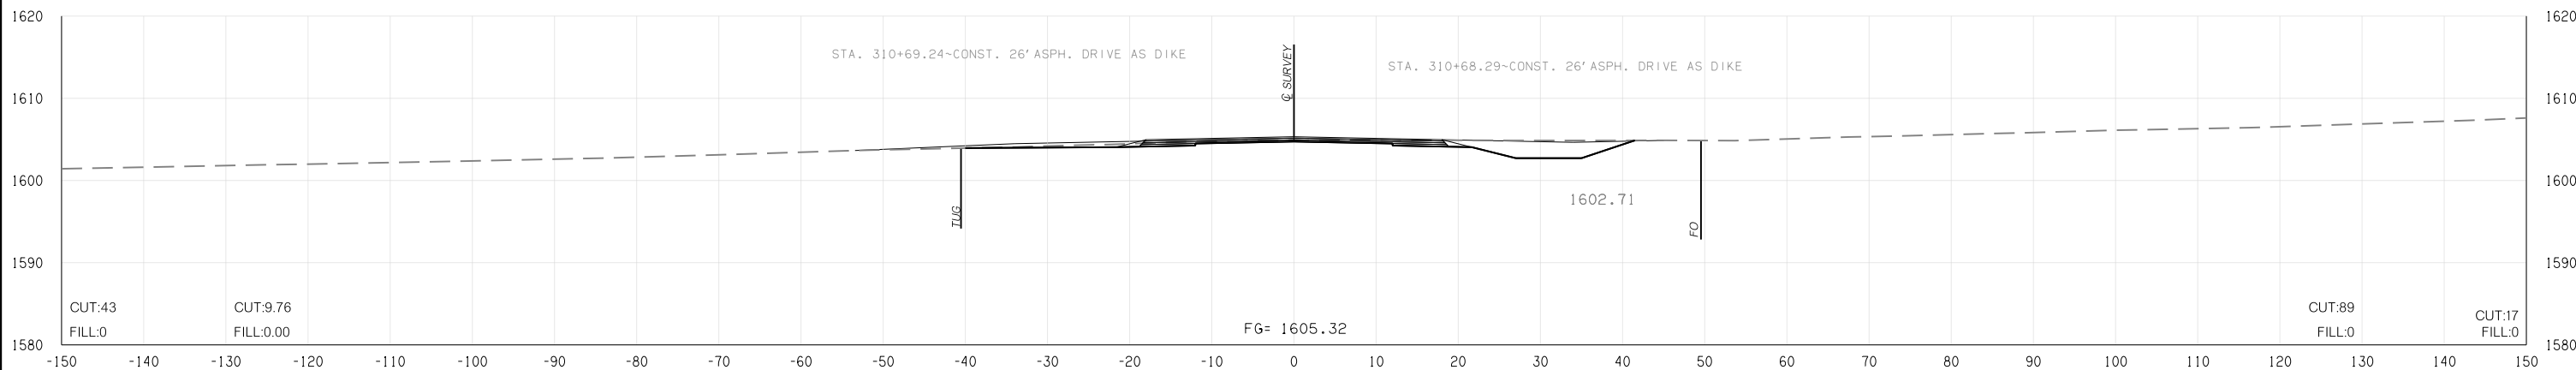

310+68.77

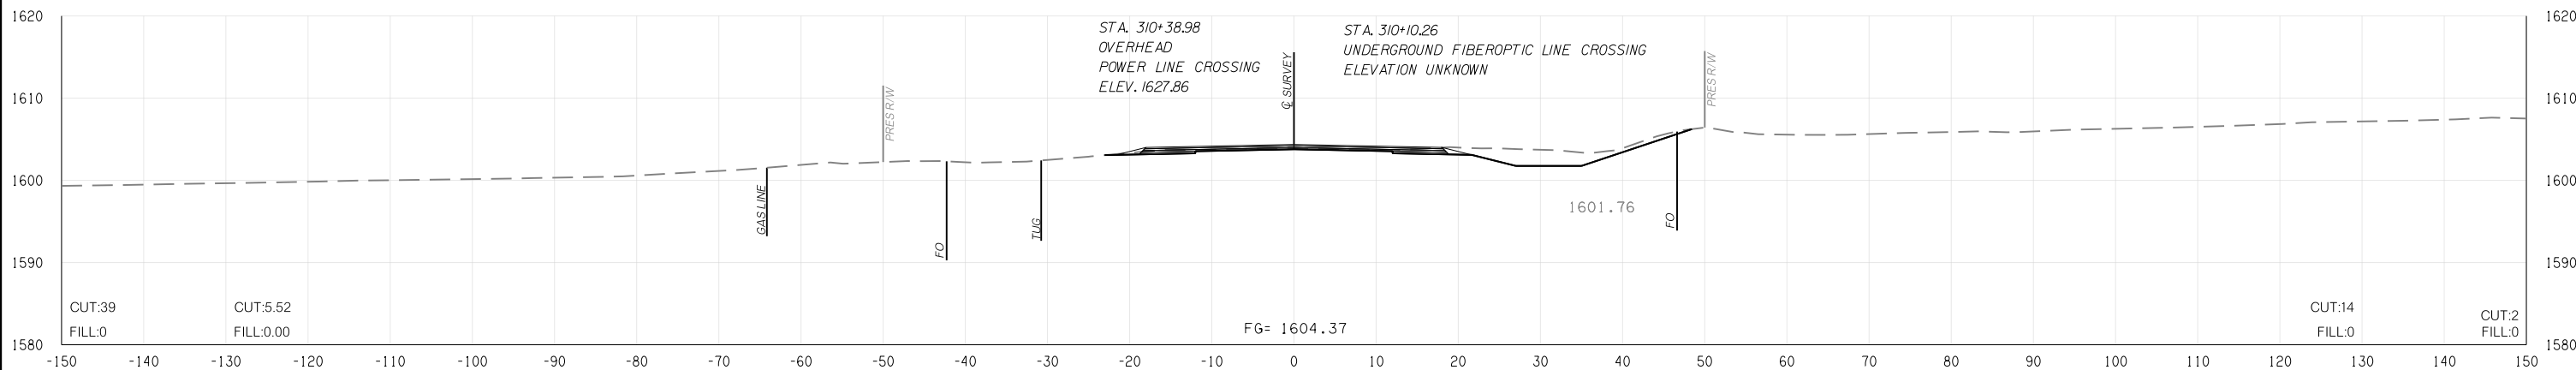

310+10.26

STATE JOB NO. 24092(04)
CADD COUNTY SHEET NO. X091

I:\App-m\01-345\ics4pdf\95333\6597_27124092 (04) -XSection.dgn 05-11-17