



SEC. 26, T12N, R9W

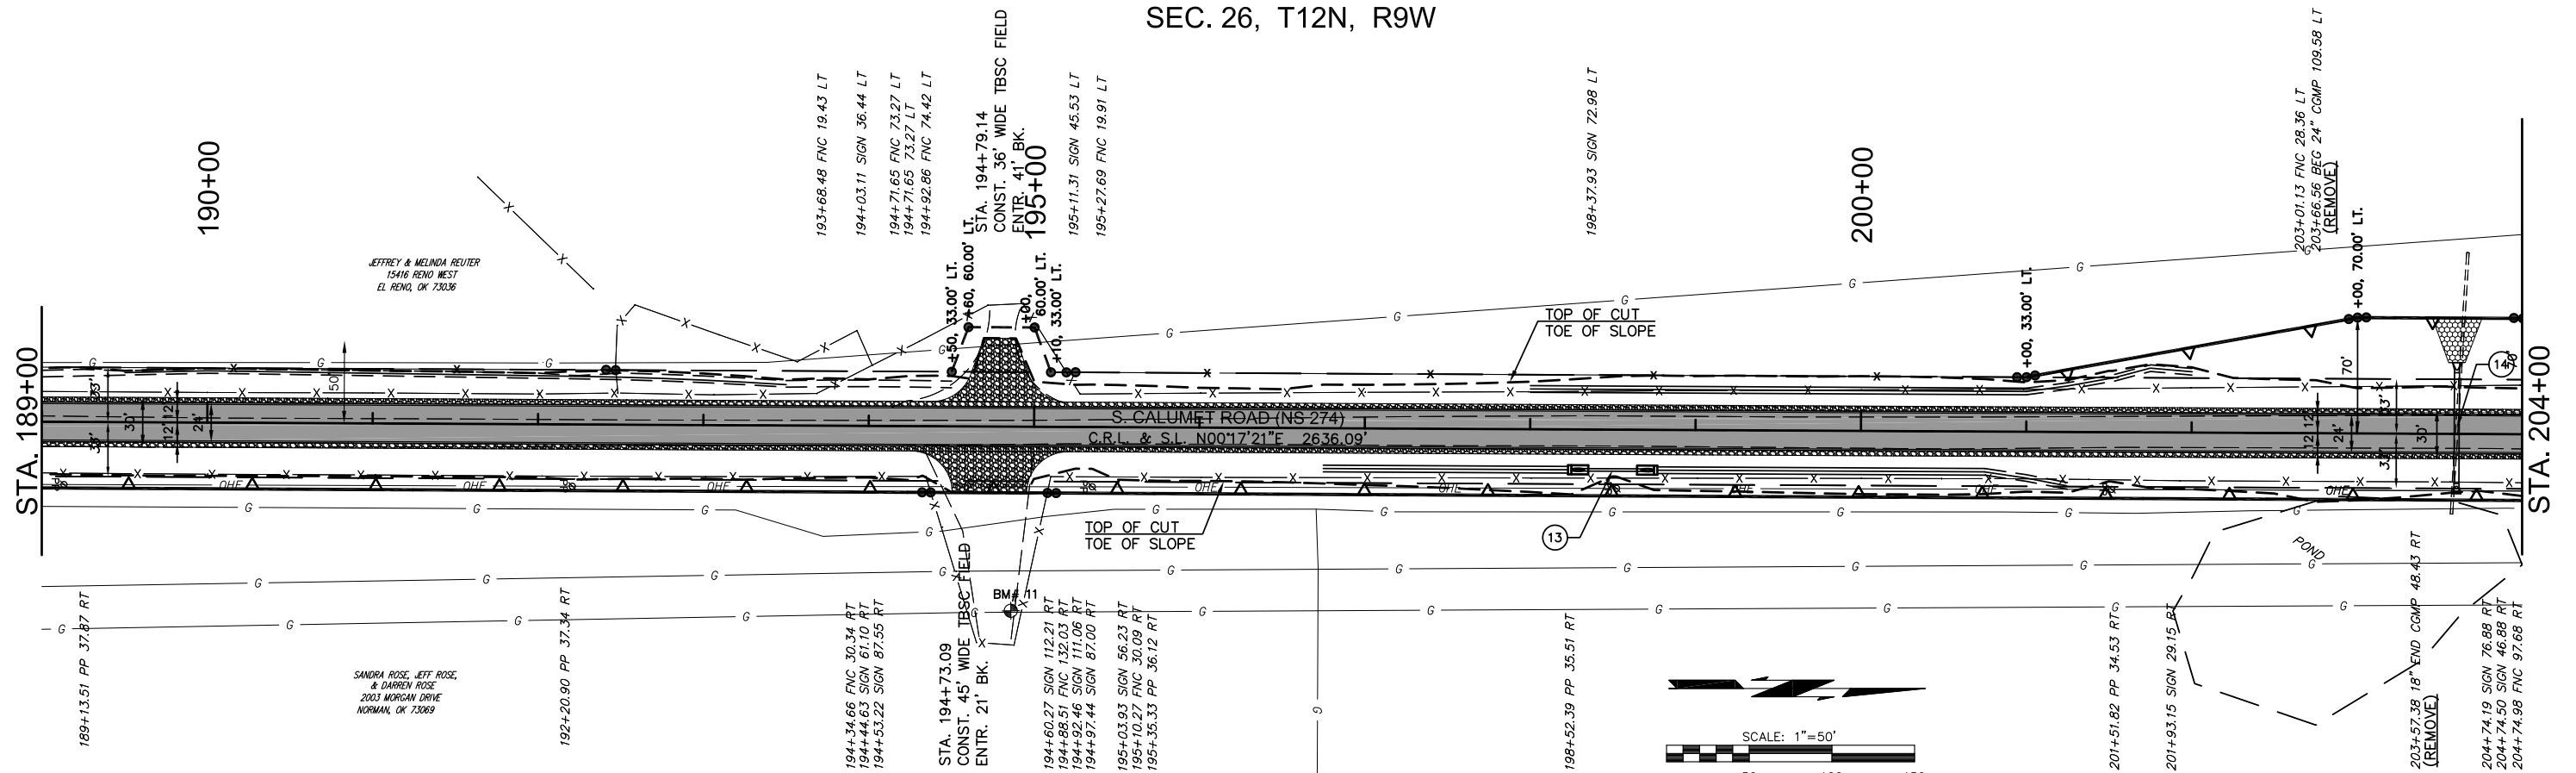

SEC. 25, T12N, R9W

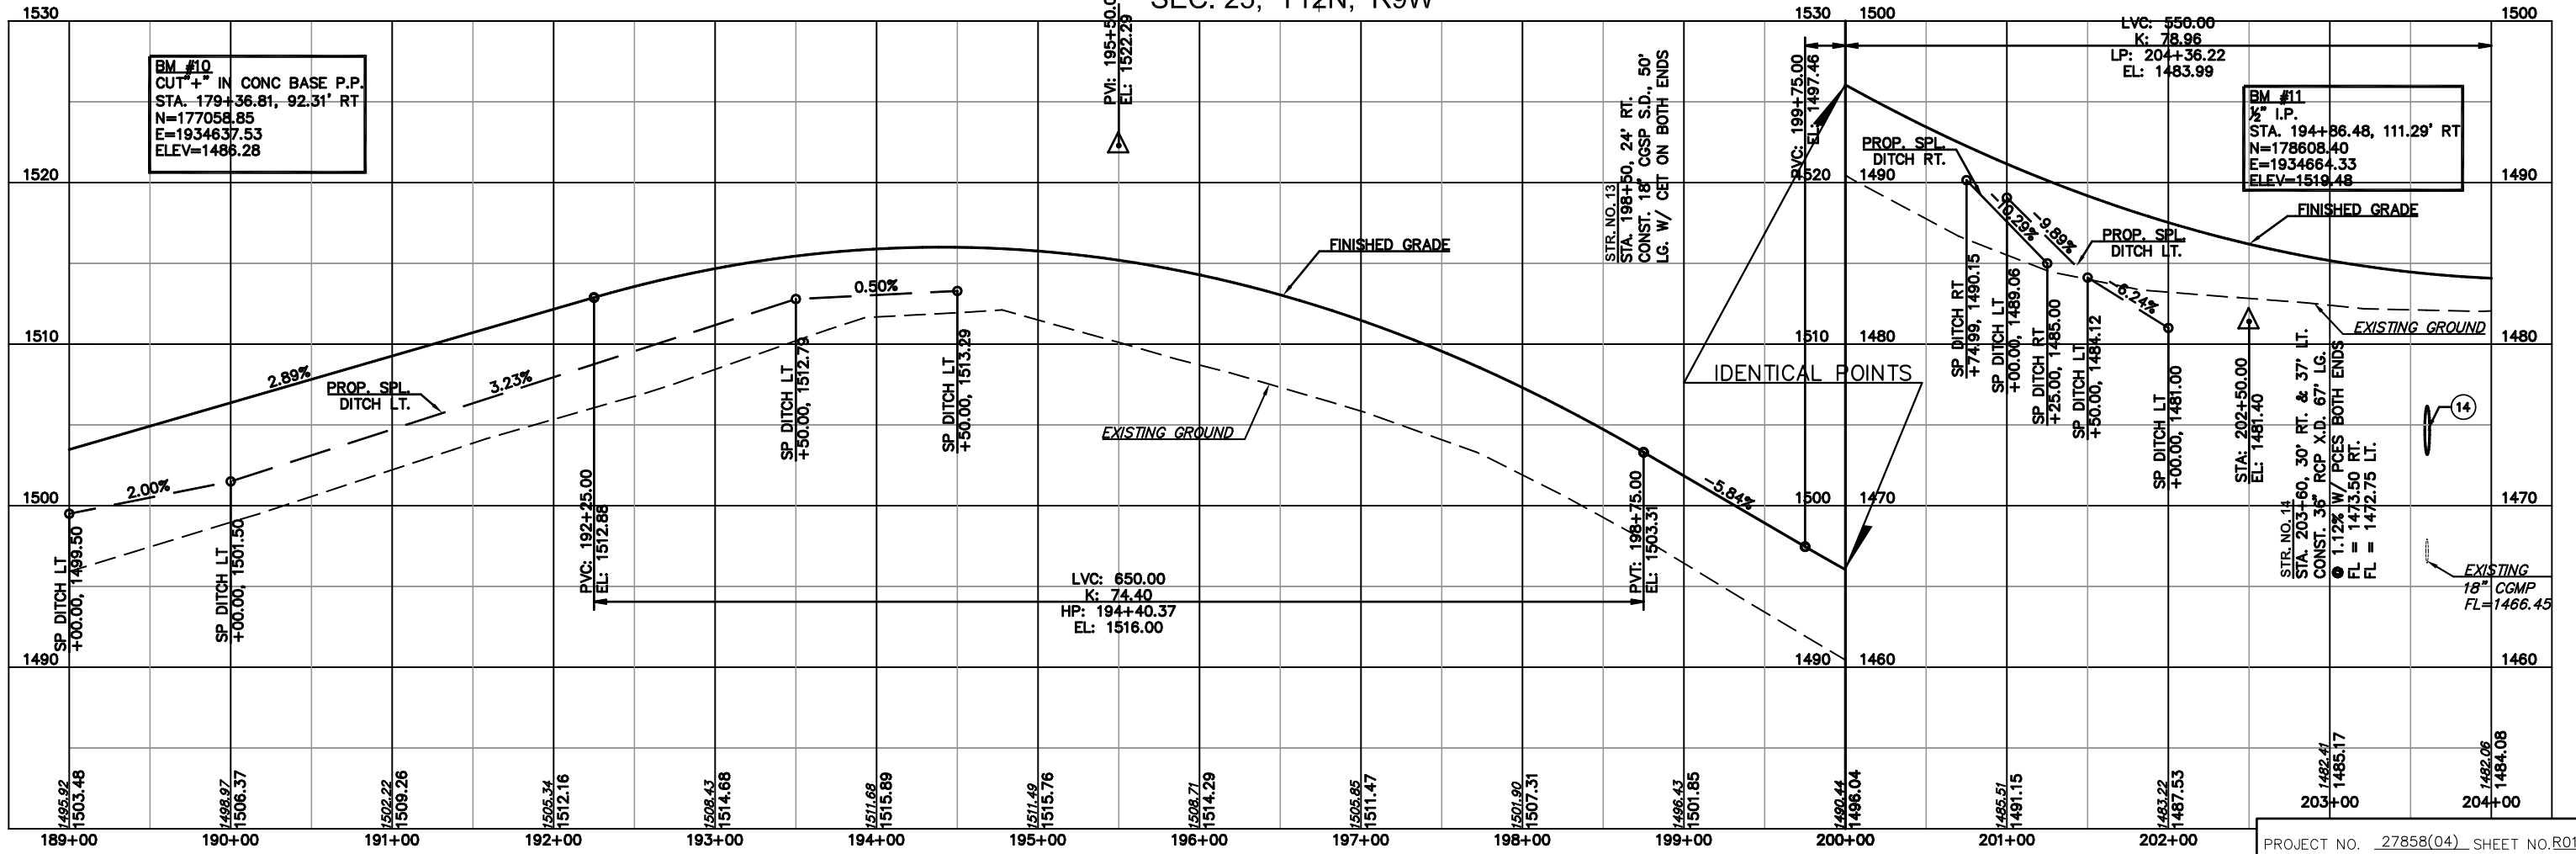

BM #10
CUT-IN IN CONC BASE P.P.
STA. 179+36.81, 92.31' RT
N=177058.85
E=1934637.53
ELEV=1486.28

BM #11
I.P.
STA. 194+86.48, 111.29' RT
N=178608.40
E=1934864.33
ELEV=1519.48

PLOTED: Tuesday, September 05, 2017 @ 03:55PM N:\4545-Columet Rd-Consolidation\Drawings\4545.dwg