



SEC. 14, T12N, R9W

SEC. 11, T12N, R9W

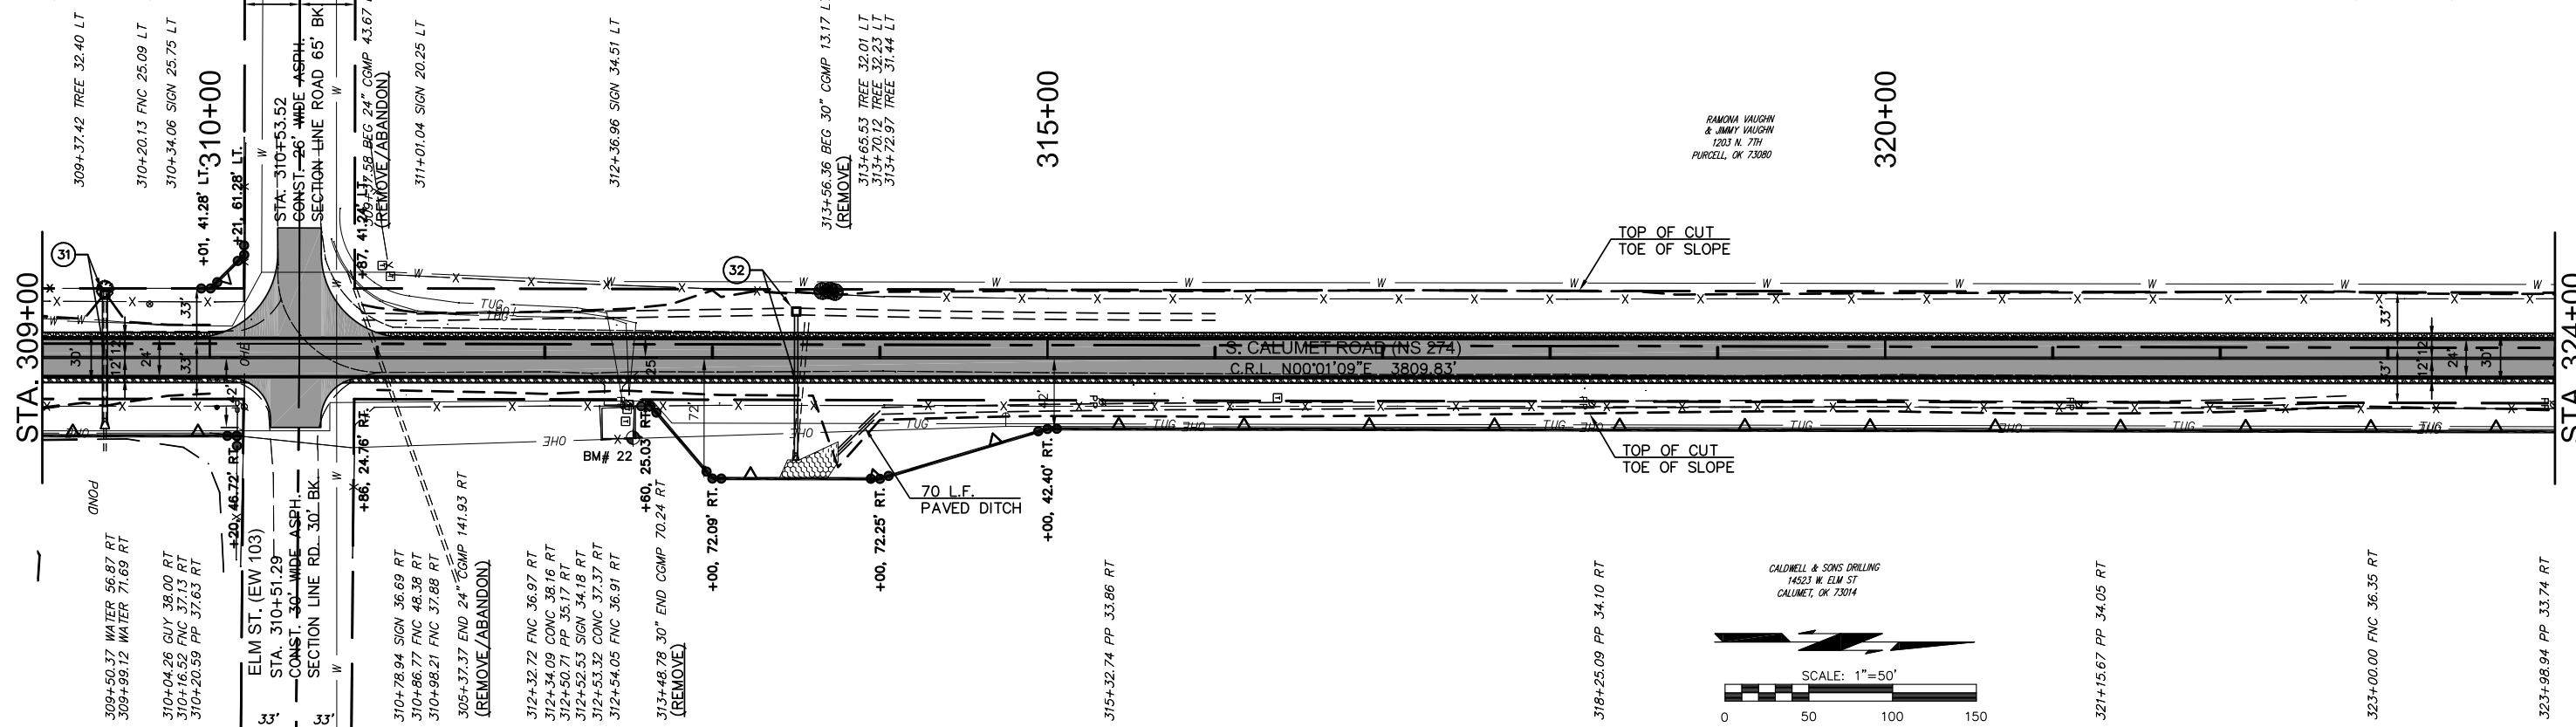

SEC. 13, T12N, R9W

SEC. 12, T12N, R9W

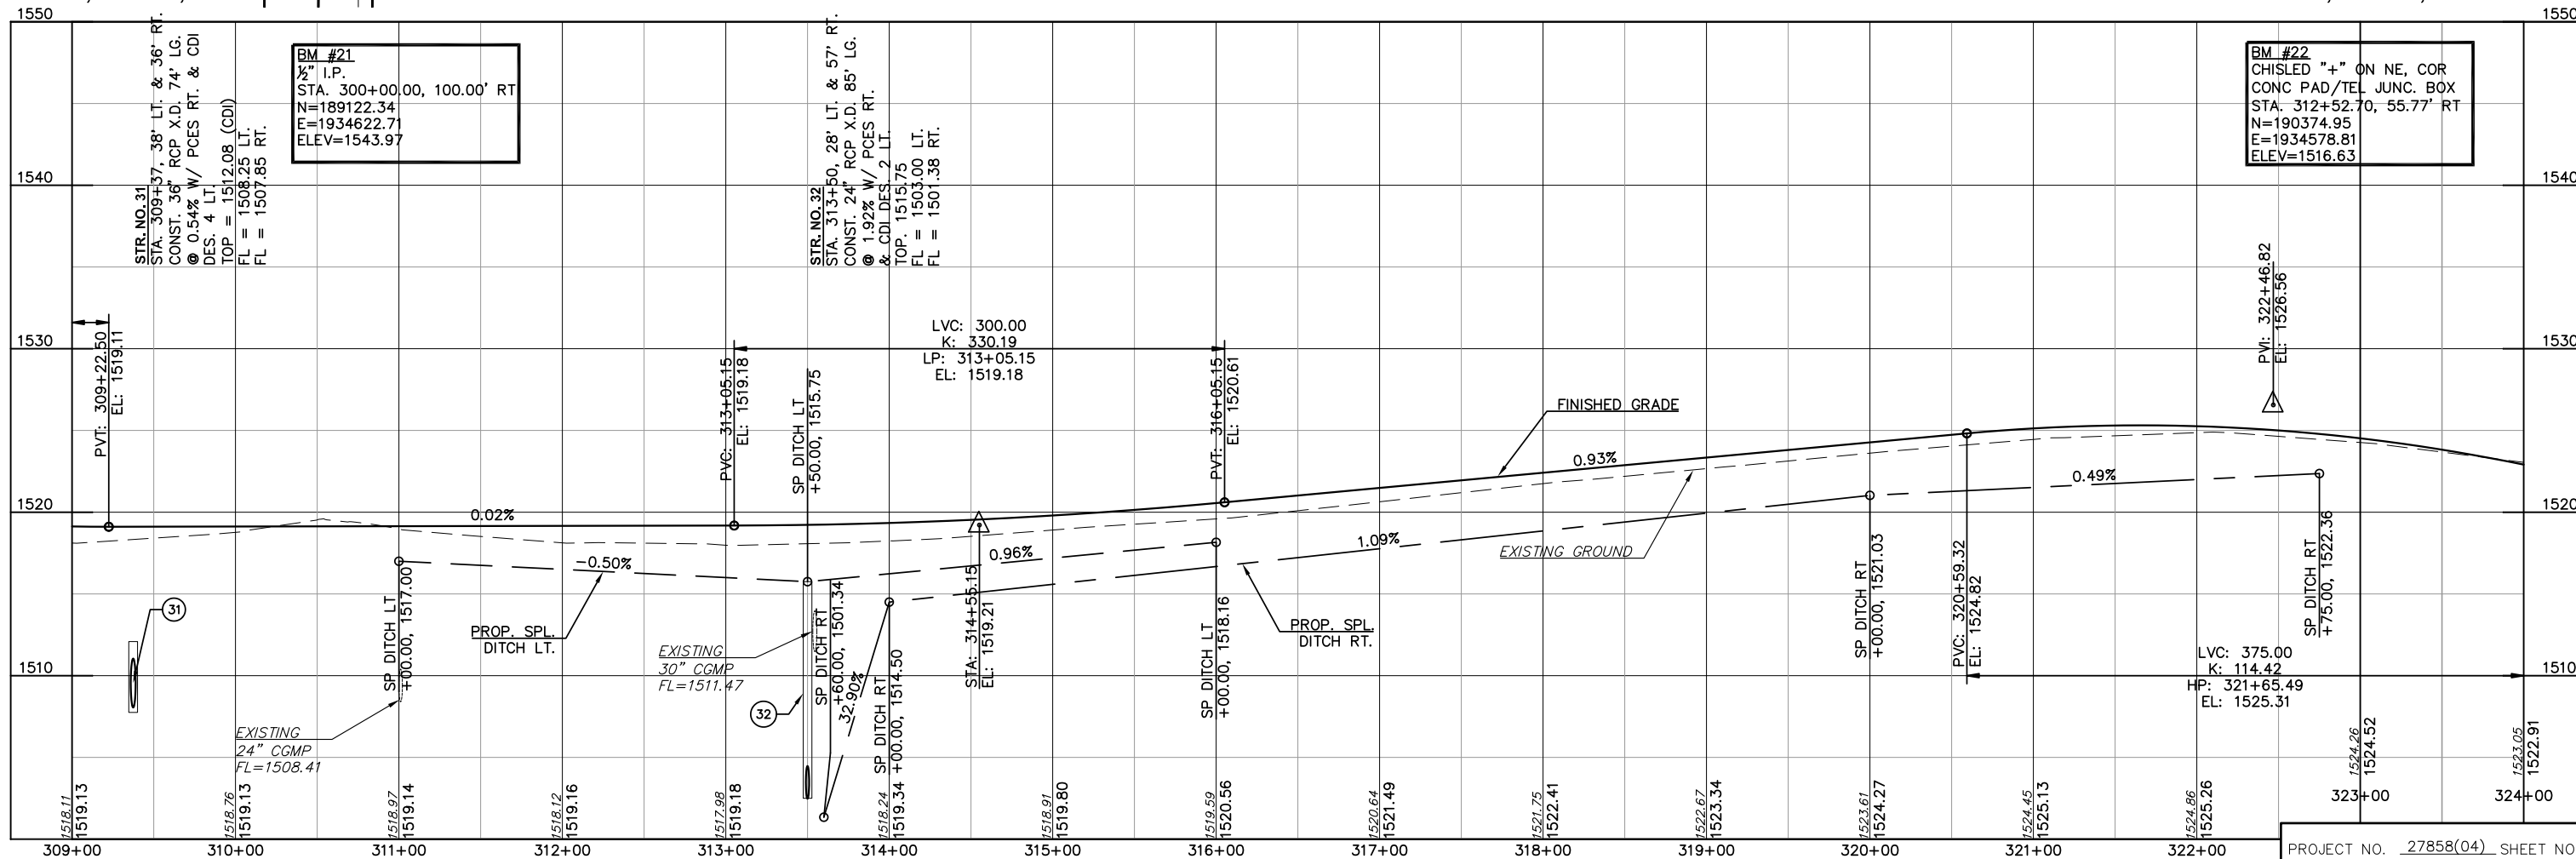

PROJECT NO. 27858(04) SHEET NO. R025