
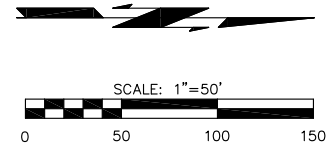


REVISIONS		
REV. NO.	DESCRIPTION	DATE
-	-	-

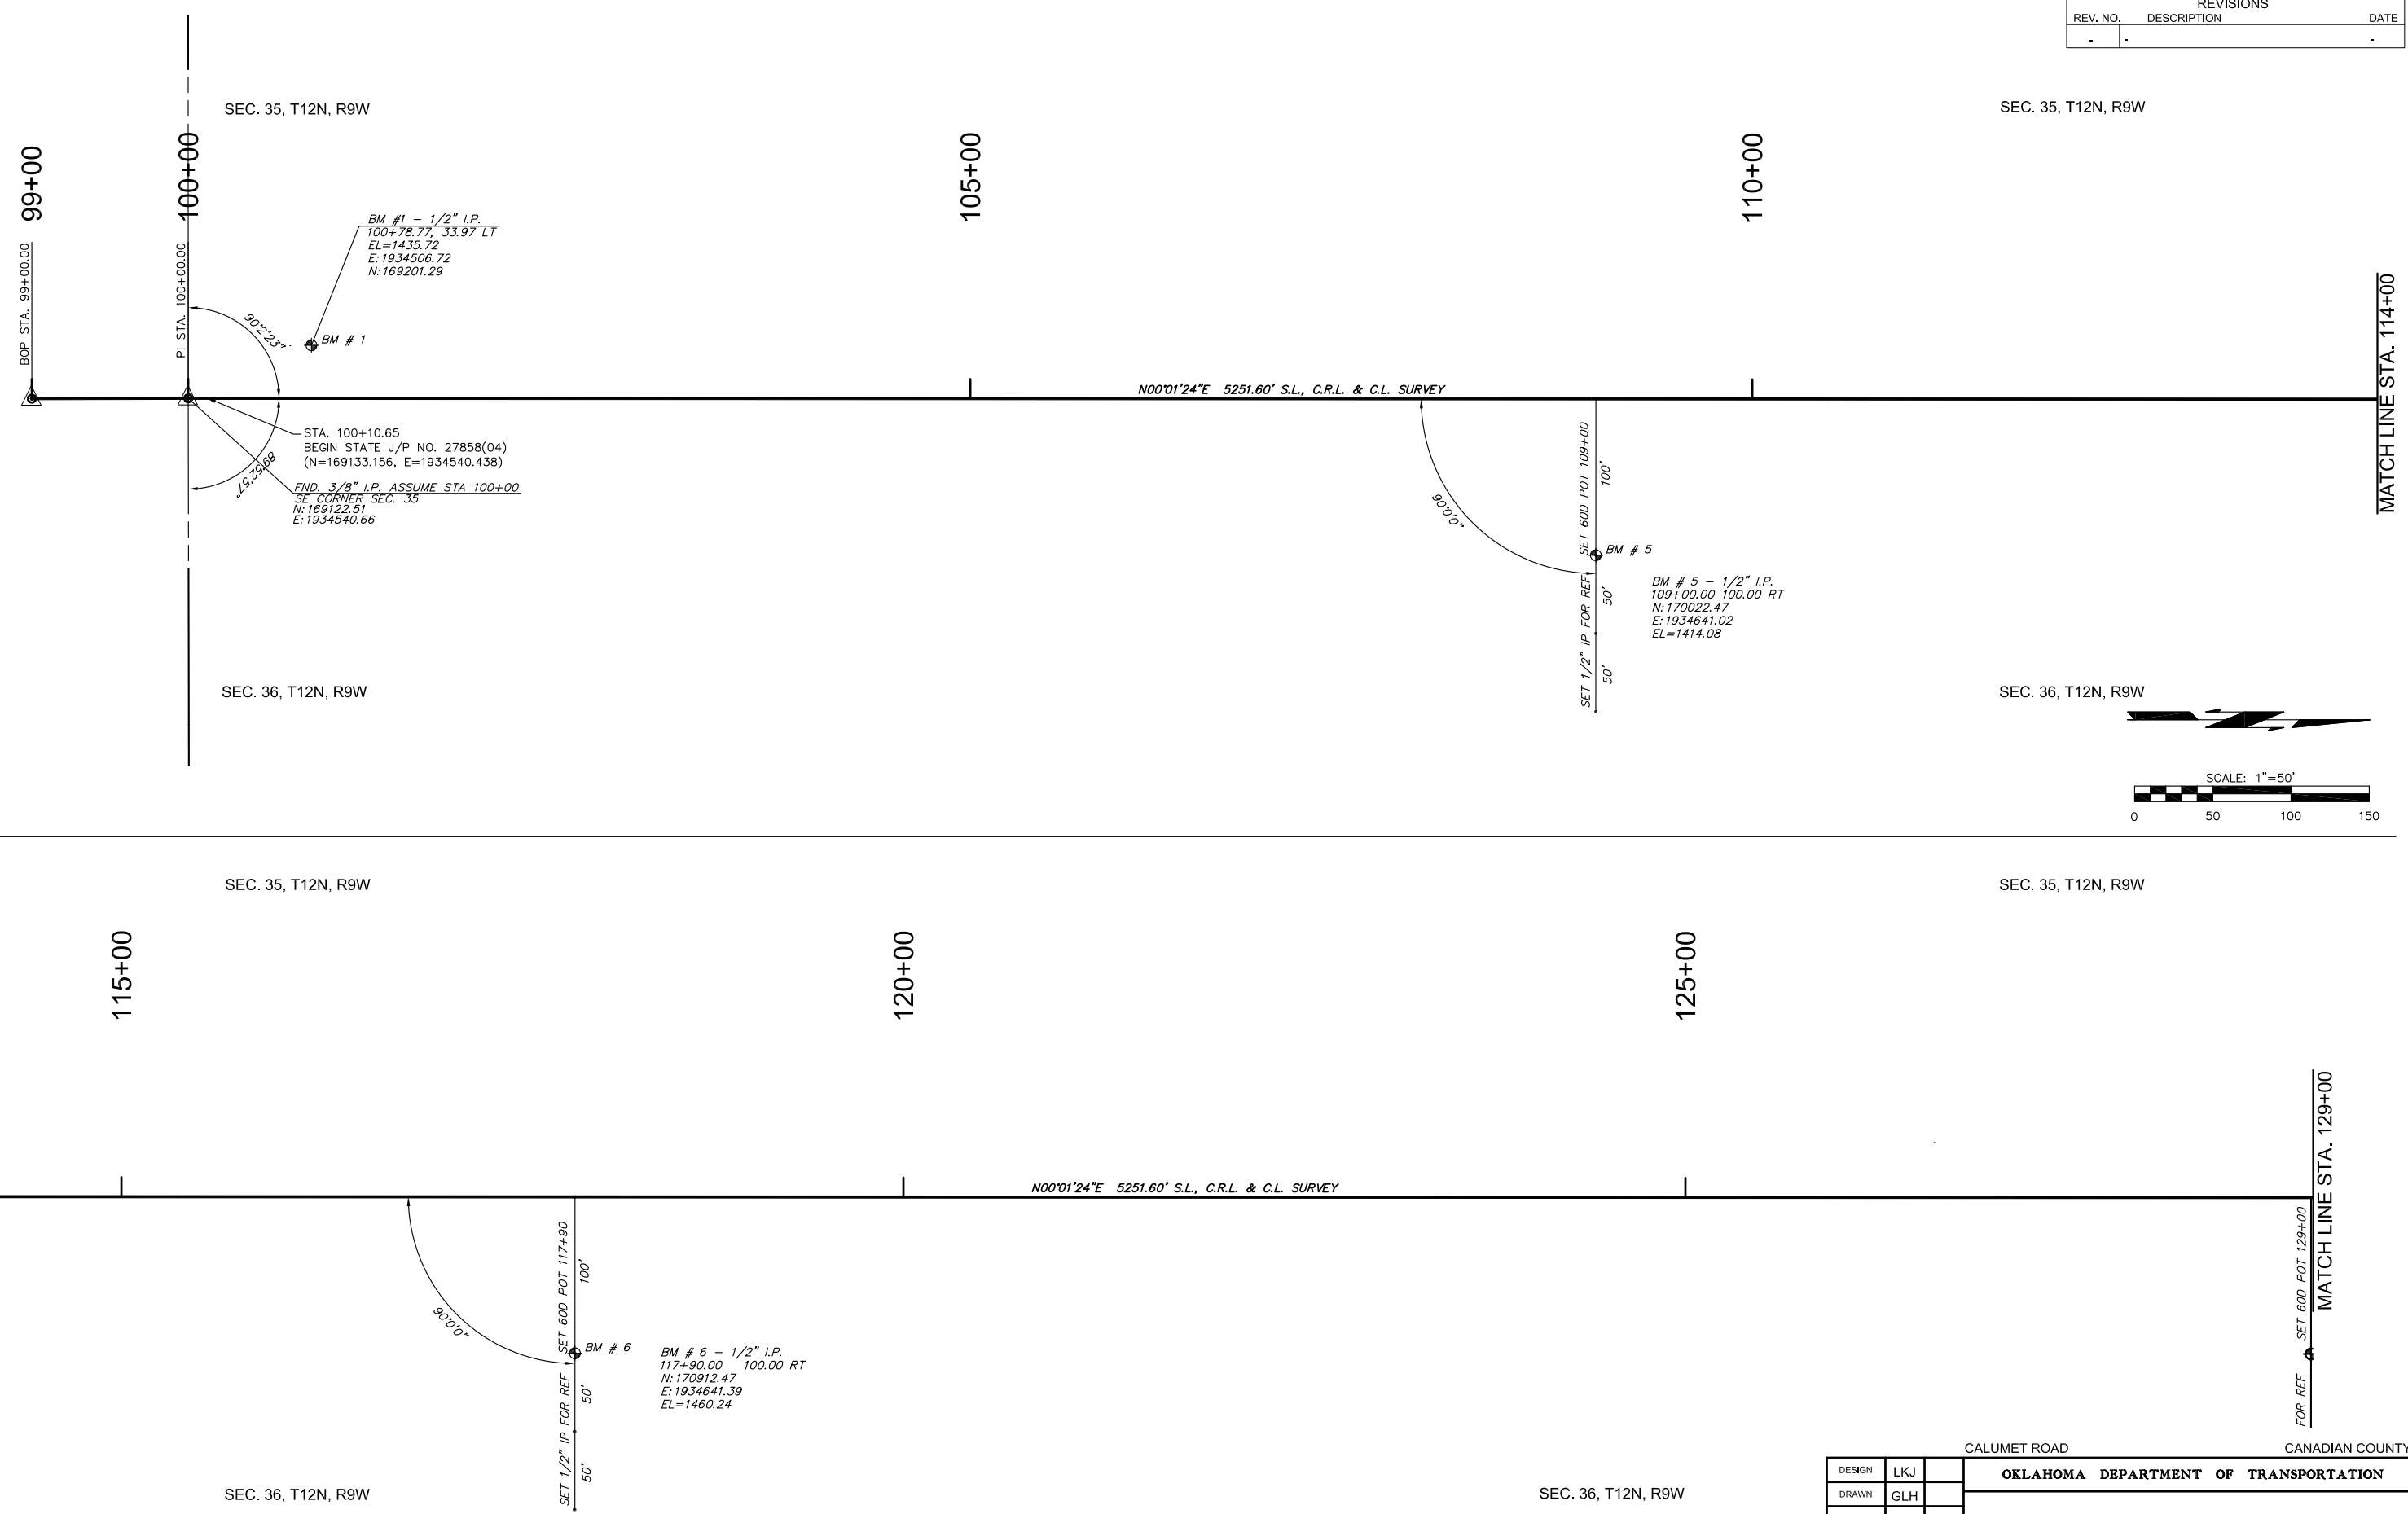

N:\A\F\C\CALUMET RD-CANADIAN COUNTY\DRAWINGS\AF45SURVEY DATA SHEETS1.DWG 9/5/2017

DESIGN	LKJ		<b>OKLAHOMA DEPARTMENT OF TRANSPORTATION</b>  <b>SURVEY DATA SHEET (1)</b>  STATE JOB NO. <u>27858(04)</u> SHEET NO. <u>S001</u>
DRAWN	GLH		
CHECKED	SK		
APPROVED			
SQUAD	MKEC		