
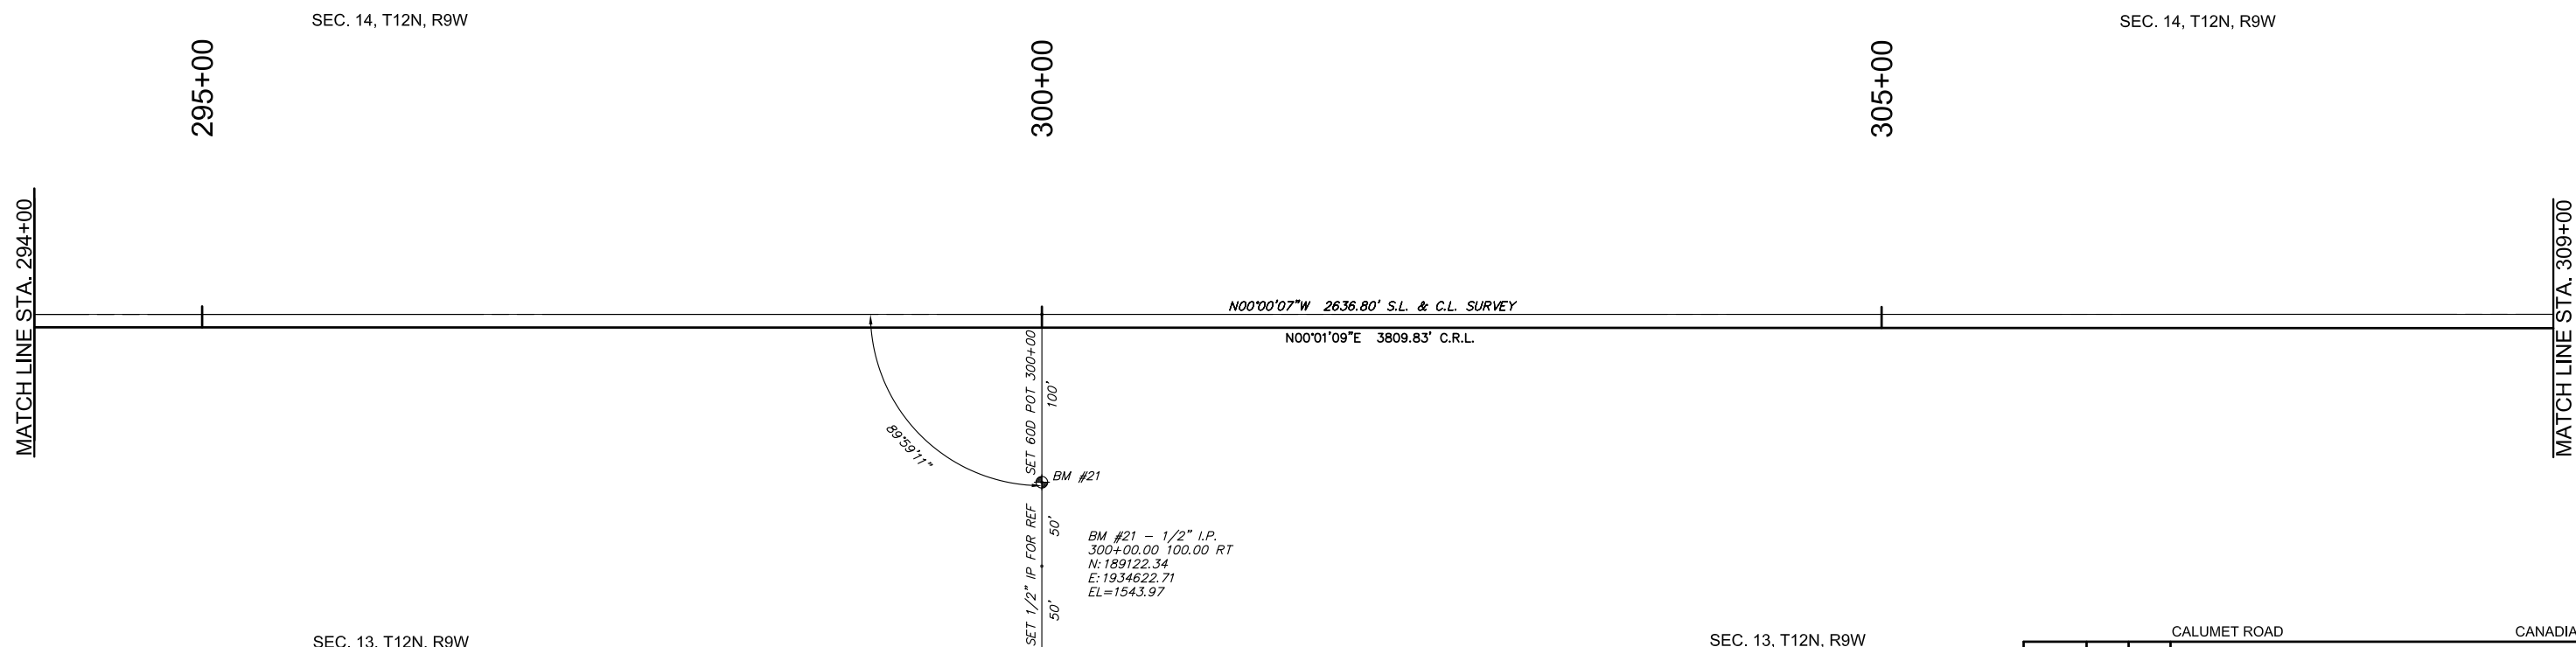
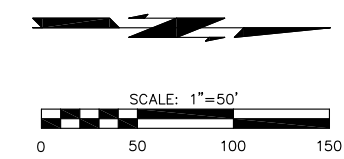


REVISIONS		
REV. NO.	DESCRIPTION	DATE
-	-	-

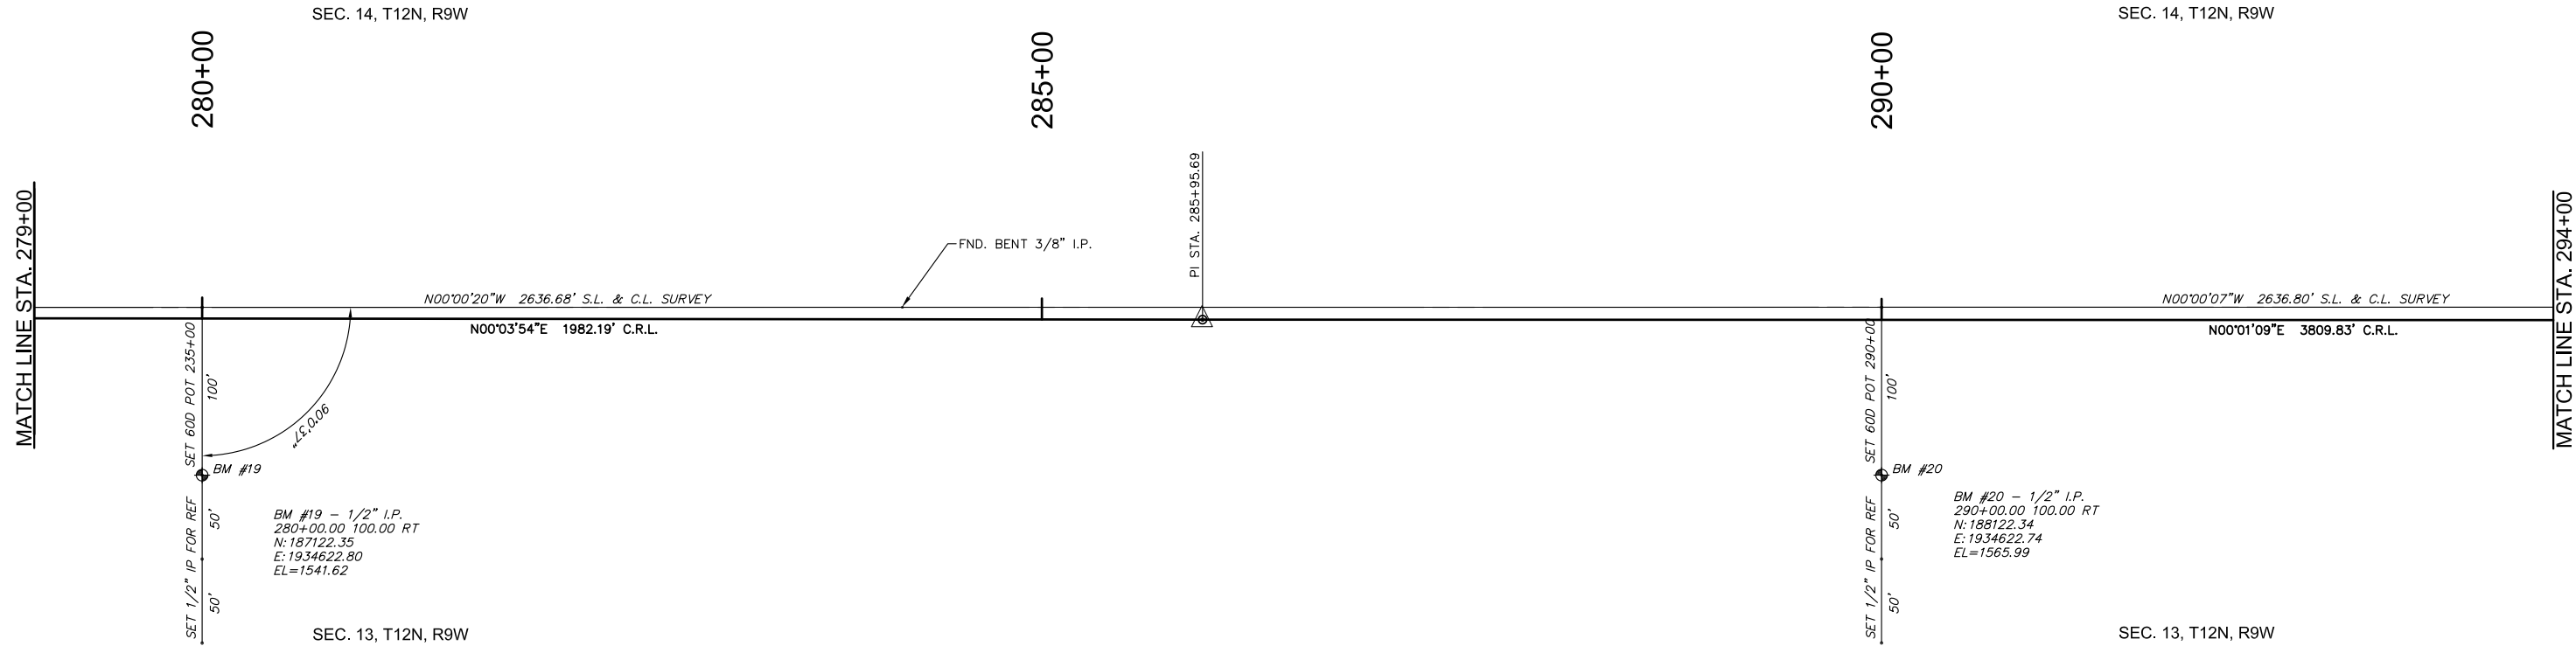

N:\AFR-CALUMET RD-CANADIAN COUNTY\DRAWINGS\AF45SURVEY\DATA SHEETS\1.DWG 9/5/2017

DESIGN		LKJ		CALUMET ROAD		CANADIAN COUNTY	
DRAWN		GLH		<b>OKLAHOMA DEPARTMENT OF TRANSPORTATION</b>			
CHECKED		SK					
APPROVED				<b>SURVEY DATA SHEET (7)</b>			
SQUAD		MKEC		STATE JOB NO. 27858(04)		SHEET NO. S007	