
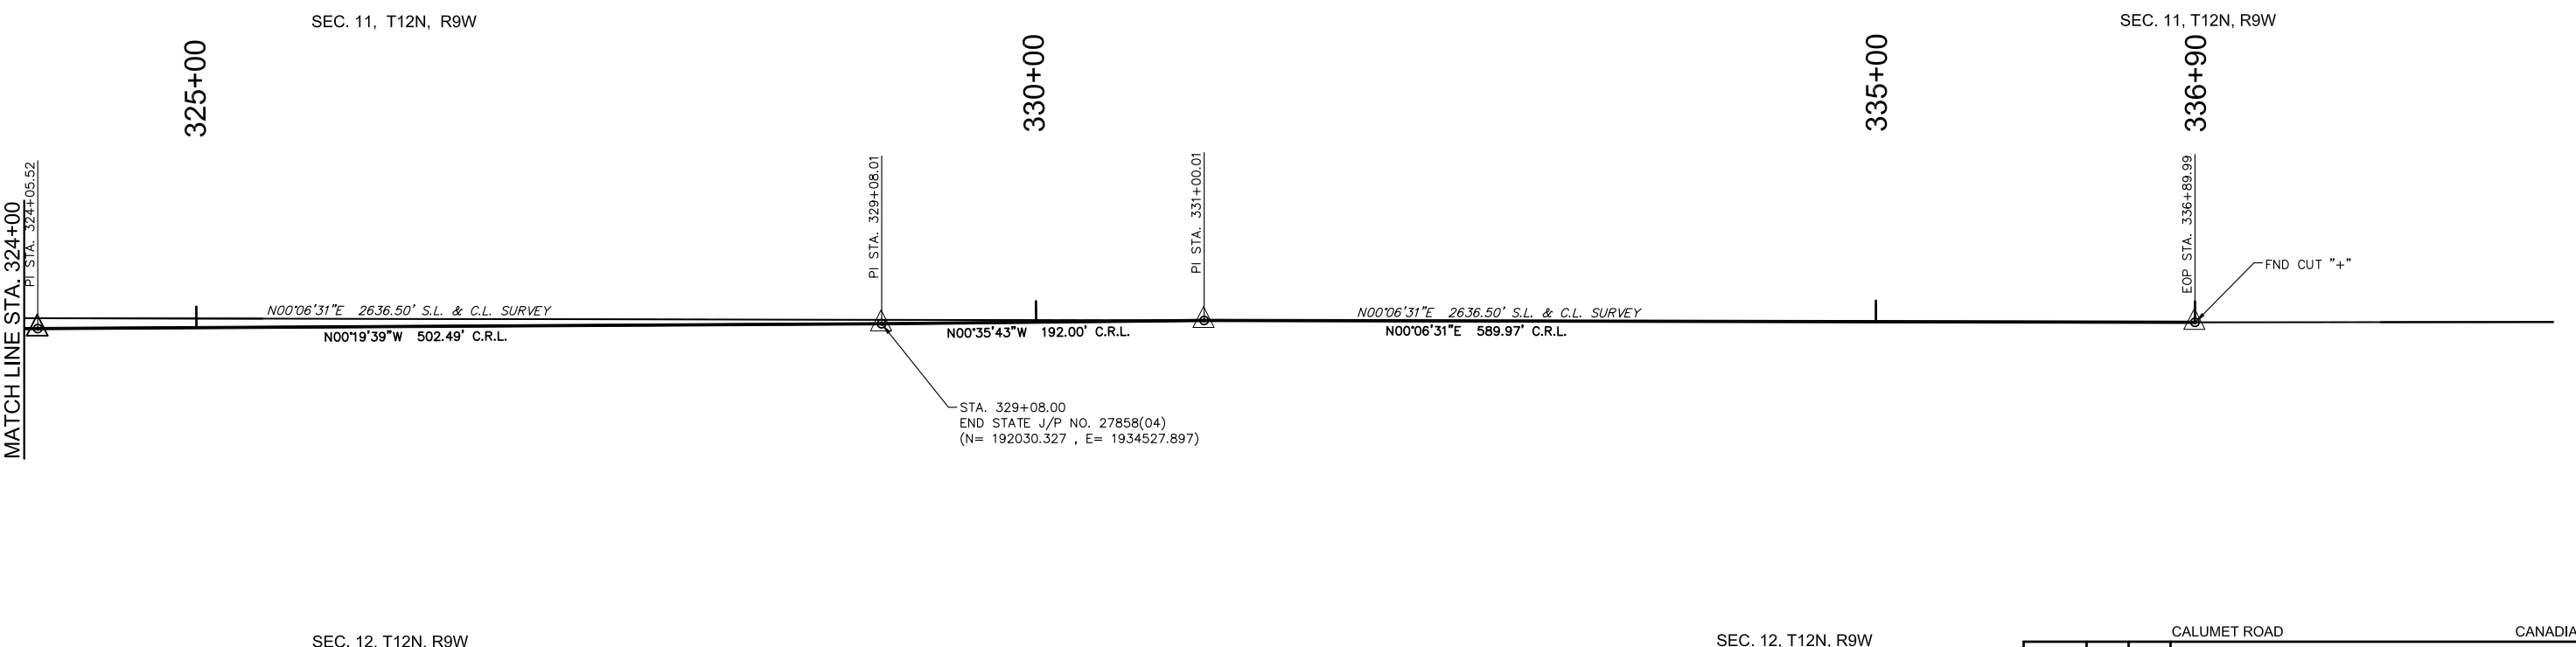
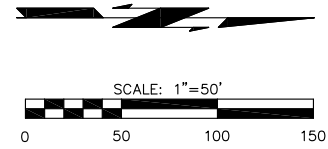


REVISIONS		
REV. NO.	DESCRIPTION	DATE
-	-	-

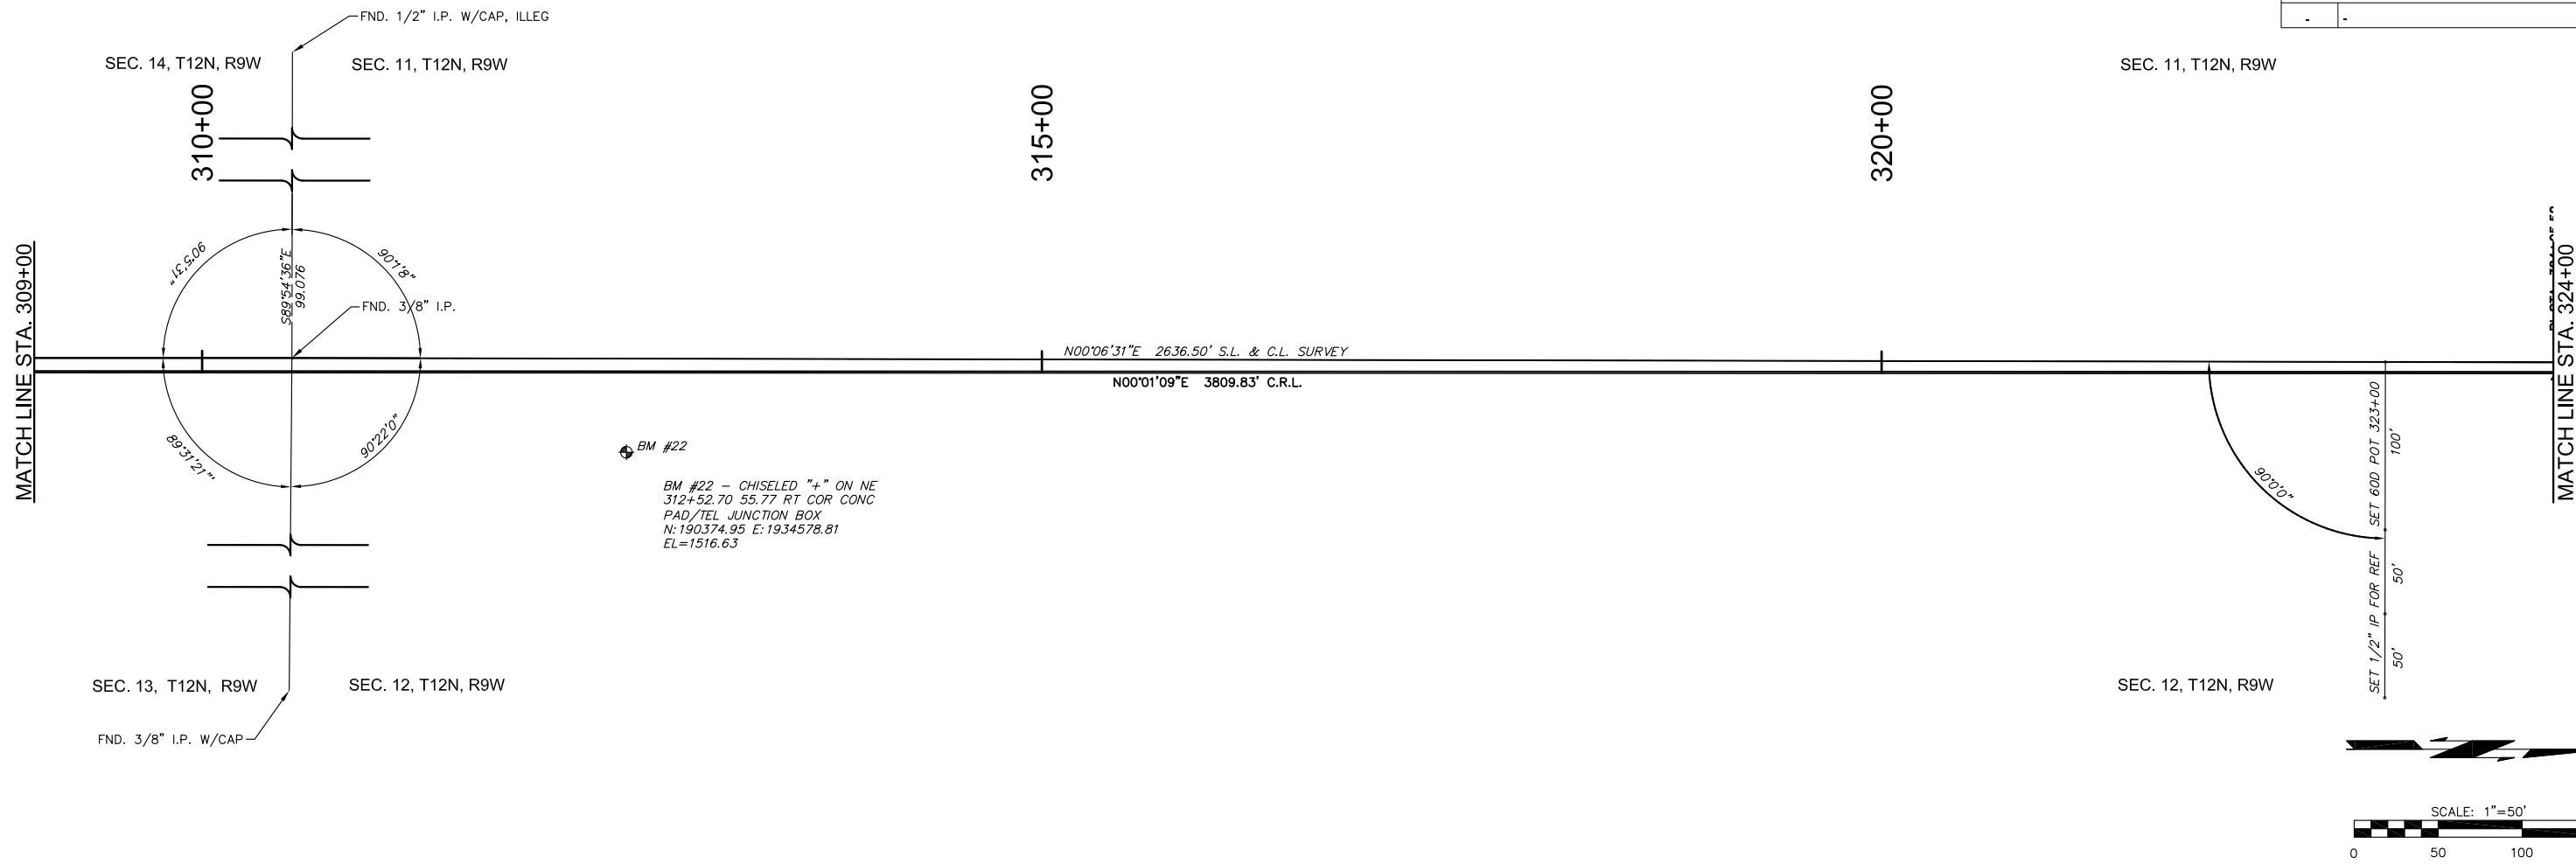

N:\A\F\C\CALUMET RD-CANADIAN COUNTY\DRAWINGS\AF45\SURVEY DATA SHEETS\1.DWG 9/5/2017

DESIGN	LKJ		OKLAHOMA DEPARTMENT OF TRANSPORTATION SURVEY DATA SHEET (8) STATE JOB NO. 27858(04) SHEET NO. S008
DRAWN	GLH		
CHECKED	SK		
APPROVED			
SQUAD	MKEC		