
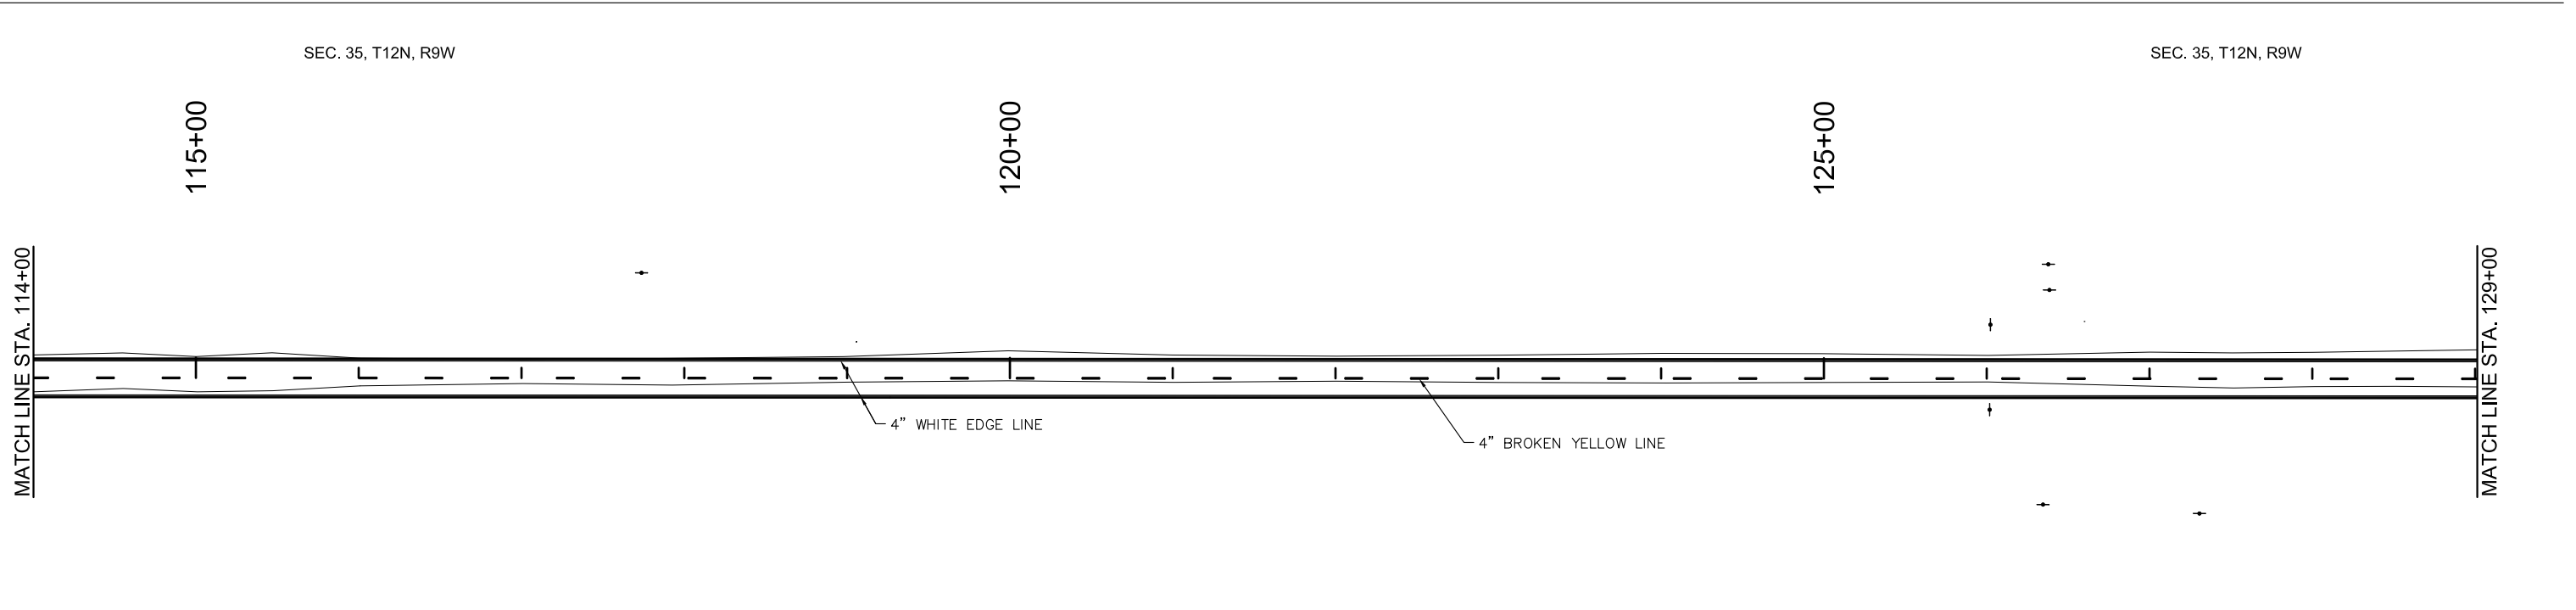


REVISIONS		
REV. NO.	DESCRIPTION	DATE
-	-	-

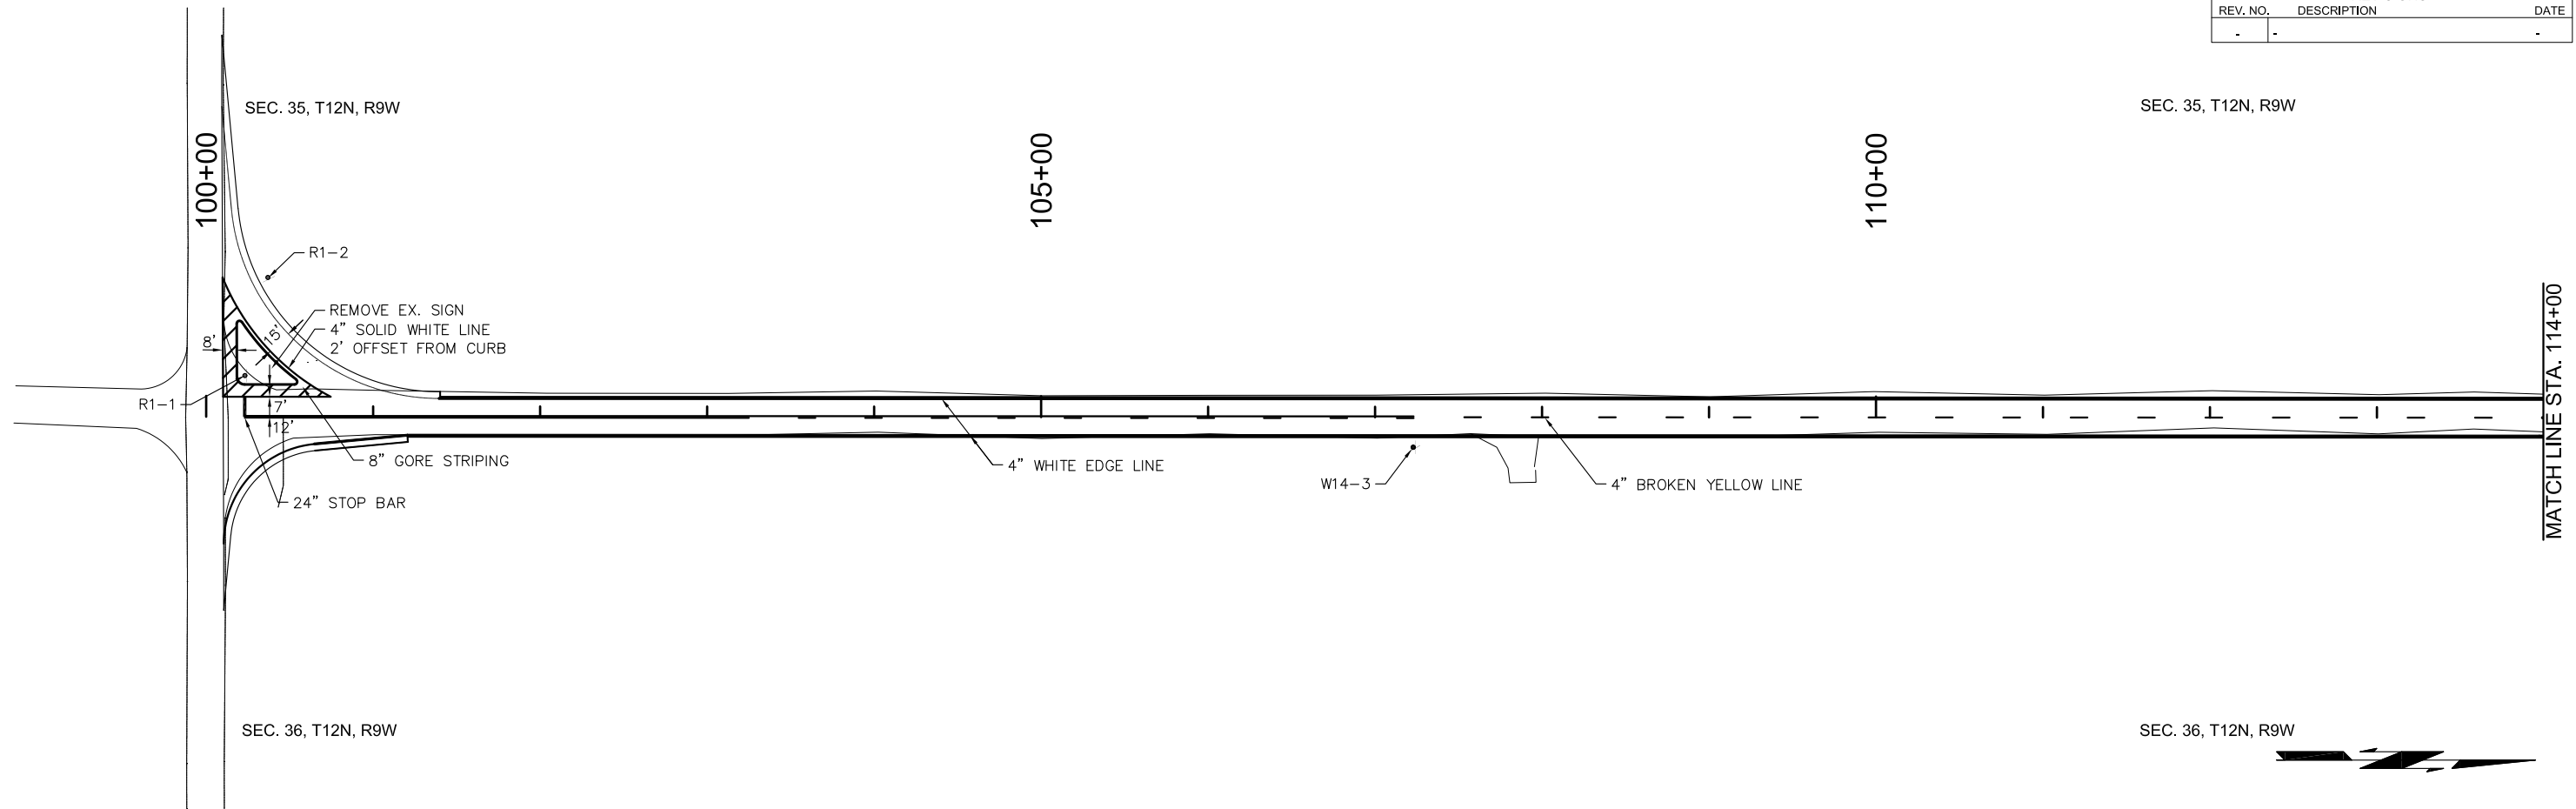

N:\AF\5-CALUMET RD-CANADIAN COUNTY\DRAWINGS\AF45SIGN & STRIPEDWG 9/5/2017

DESIGN		LKJ		CALUMET ROAD		CANADIAN COUNTY	
DRAWN		GLH		OKLAHOMA DEPARTMENT OF TRANSPORTATION			
CHECKED		SK					
APPROVED				SIGNING & STRIPING PLAN (1)			
SQUAD		MKEC					
				STATE JOB NO. 27858(04)		SHEET NO. T001	