

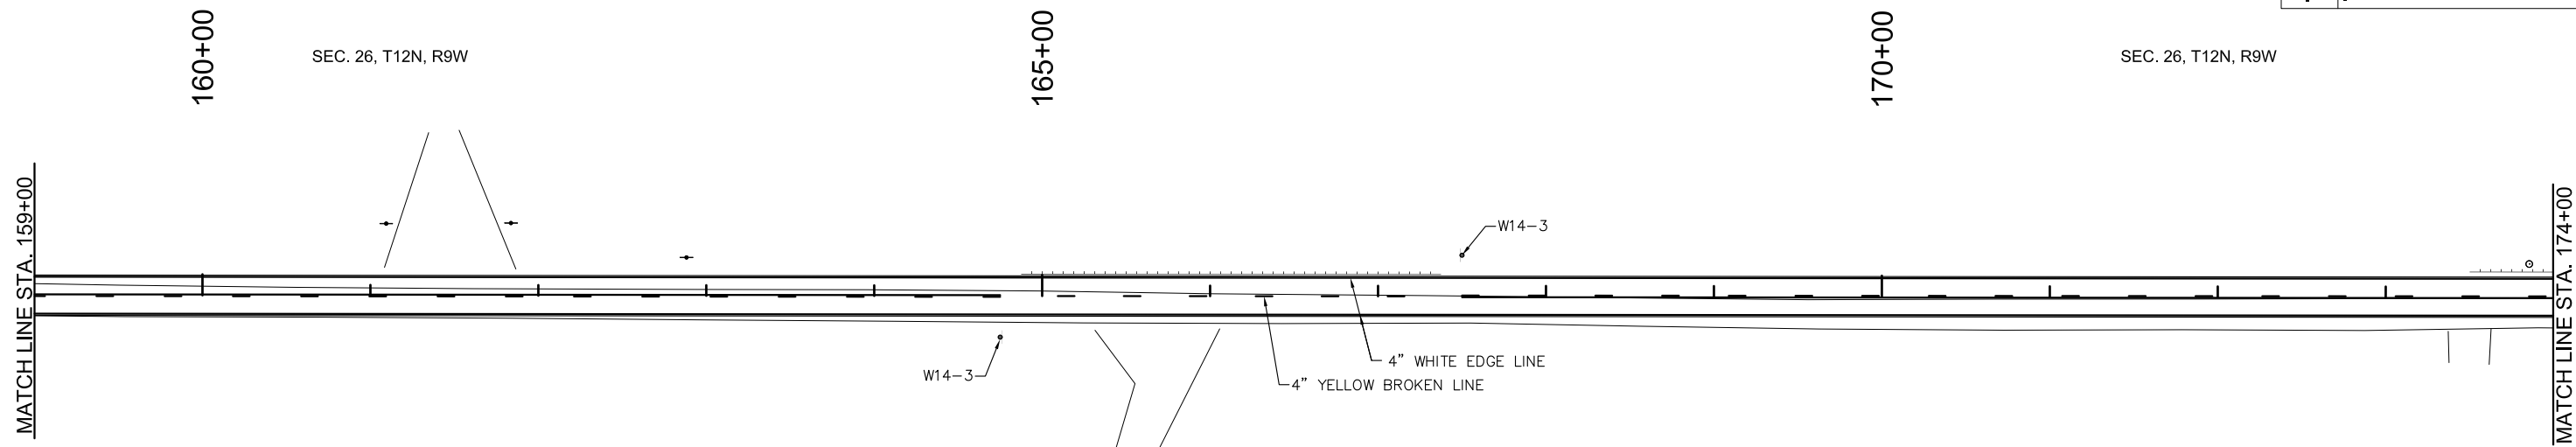


REVISIONS		
REV. NO.	DESCRIPTION	DATE
-	-	-

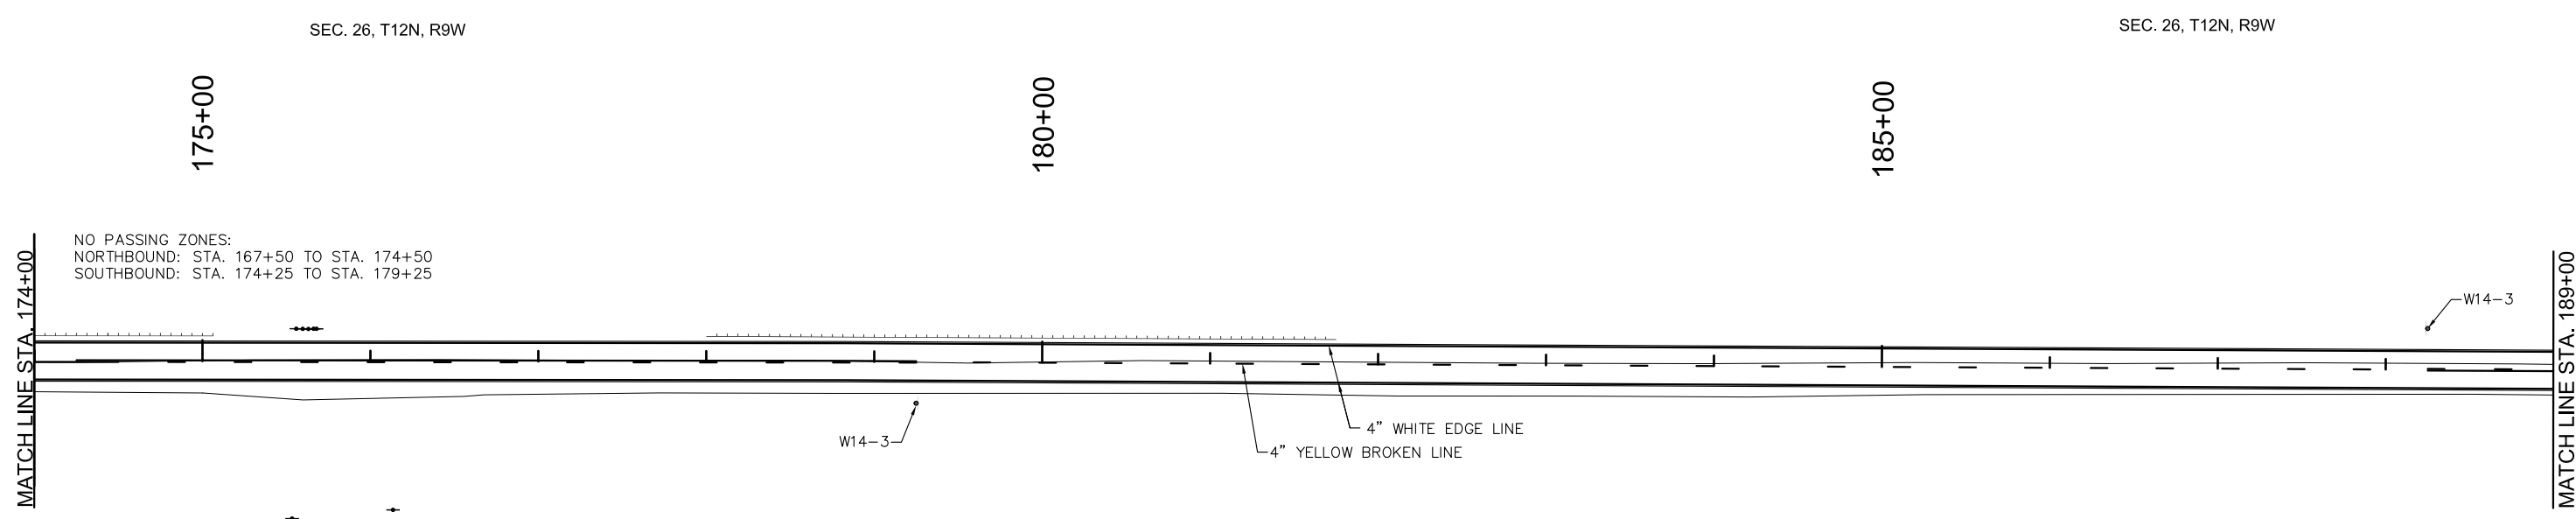

SEC. 25, T12N, R9W

SEC. 25, T12N, R9W

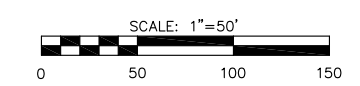

NO PASSING ZONES:  
 NORTHBOUND: STA. 167+50 TO STA. 174+50  
 SOUTHBOUND: STA. 174+25 TO STA. 179+25

SEC. 25, T12N, R9W

SEC. 25, T12N, R9W

DESIGN	LKJ
DRAWN	GLH
CHECKED	SK
APPROVED	
SQUAD	MKEC

CALUMET ROAD CANADIAN COUNTY  
**OKLAHOMA DEPARTMENT OF TRANSPORTATION**  
**SIGNING & STRIPING PLAN (3)**  
 STATE JOB NO. 27858(04) SHEET NO. T003

N:\AF\5-CALUMET RD-CANADIAN COUNTY\DRAWINGS\AF45SIGN & STRIPEDWG 9/5/2017