
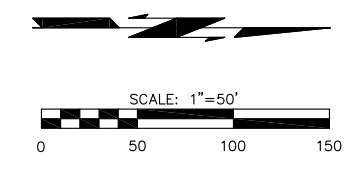


REVISIONS		
REV. NO.	DESCRIPTION	DATE
-	-	-

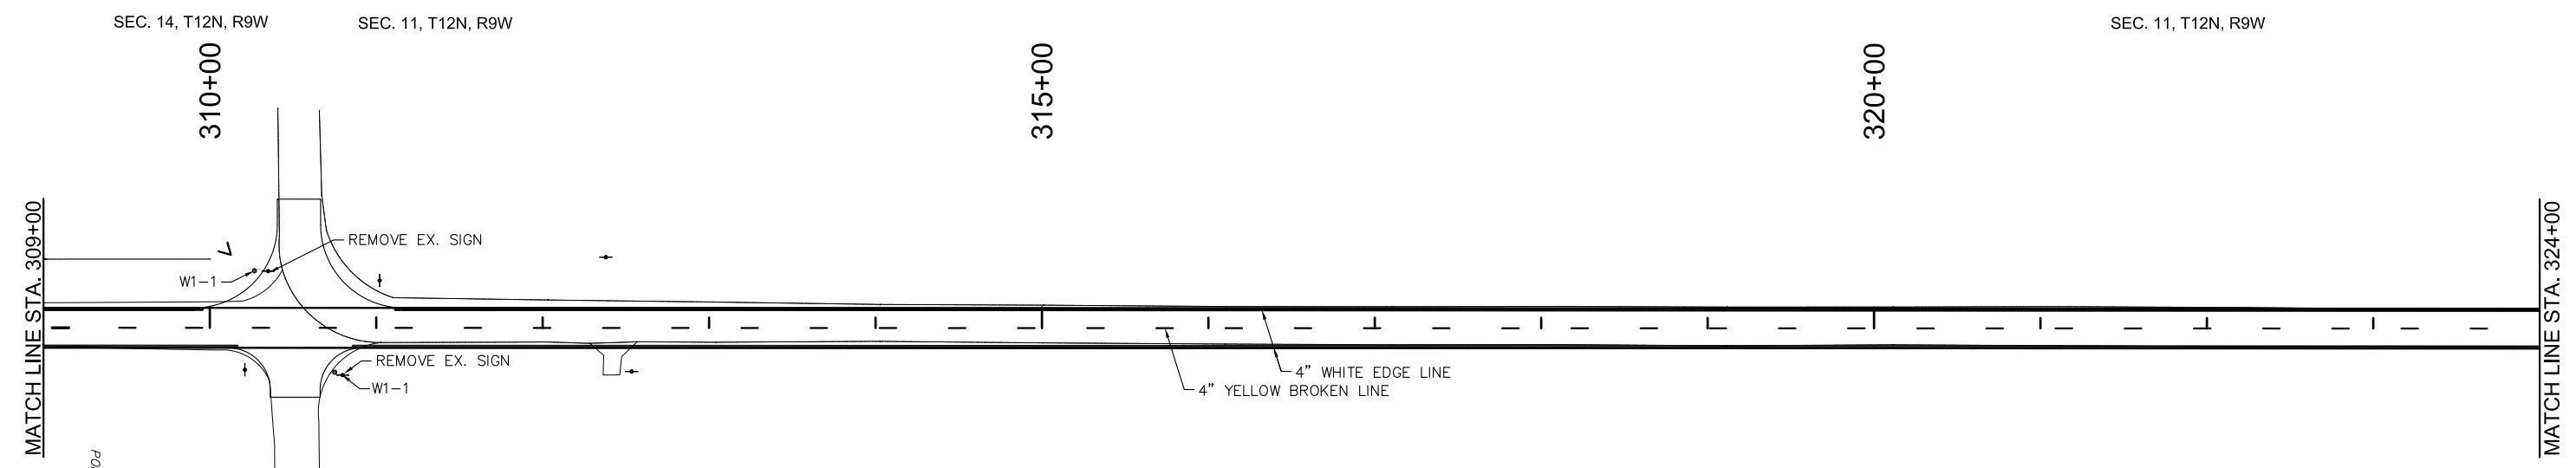

N:\AF\5-CALUMET RD-CANADIAN COUNTY\DRAWINGS\AF45SIGN & STRIPEDWG 9/5/2017

DESIGN	LKJ		OKLAHOMA DEPARTMENT OF TRANSPORTATION SIGNING & STRIPING PLAN (8) STATE JOB NO. 27858(04) SHEET NO. T008
DRAWN	GLH		
CHECKED	SK		
APPROVED			
SQUAD	MKEC		

CALUMET ROAD CANADIAN COUNTY

SEC. 12, T12N, R9W

SEC. 12, T12N, R9W

SEC. 11, T12N, R9W

SEC. 11, T12N, R9W

SEC. 14, T12N, R9W

SEC. 13, T12N, R9W

SEC. 12, T12N, R9W

SEC. 12, T12N, R9W

SEC. 11, T12N, R9W

SEC. 11, T12N, R9W

325+00

310+00

315+00

320+00

MATCH LINE STA. 309+00

MATCH LINE STA. 324+00

MATCH LINE STA. 324+00