


VOLUMES	
CY. DGS.	
EXC.	EMB.

END AREAS	
SO. FT.	
EXC.	EMB.

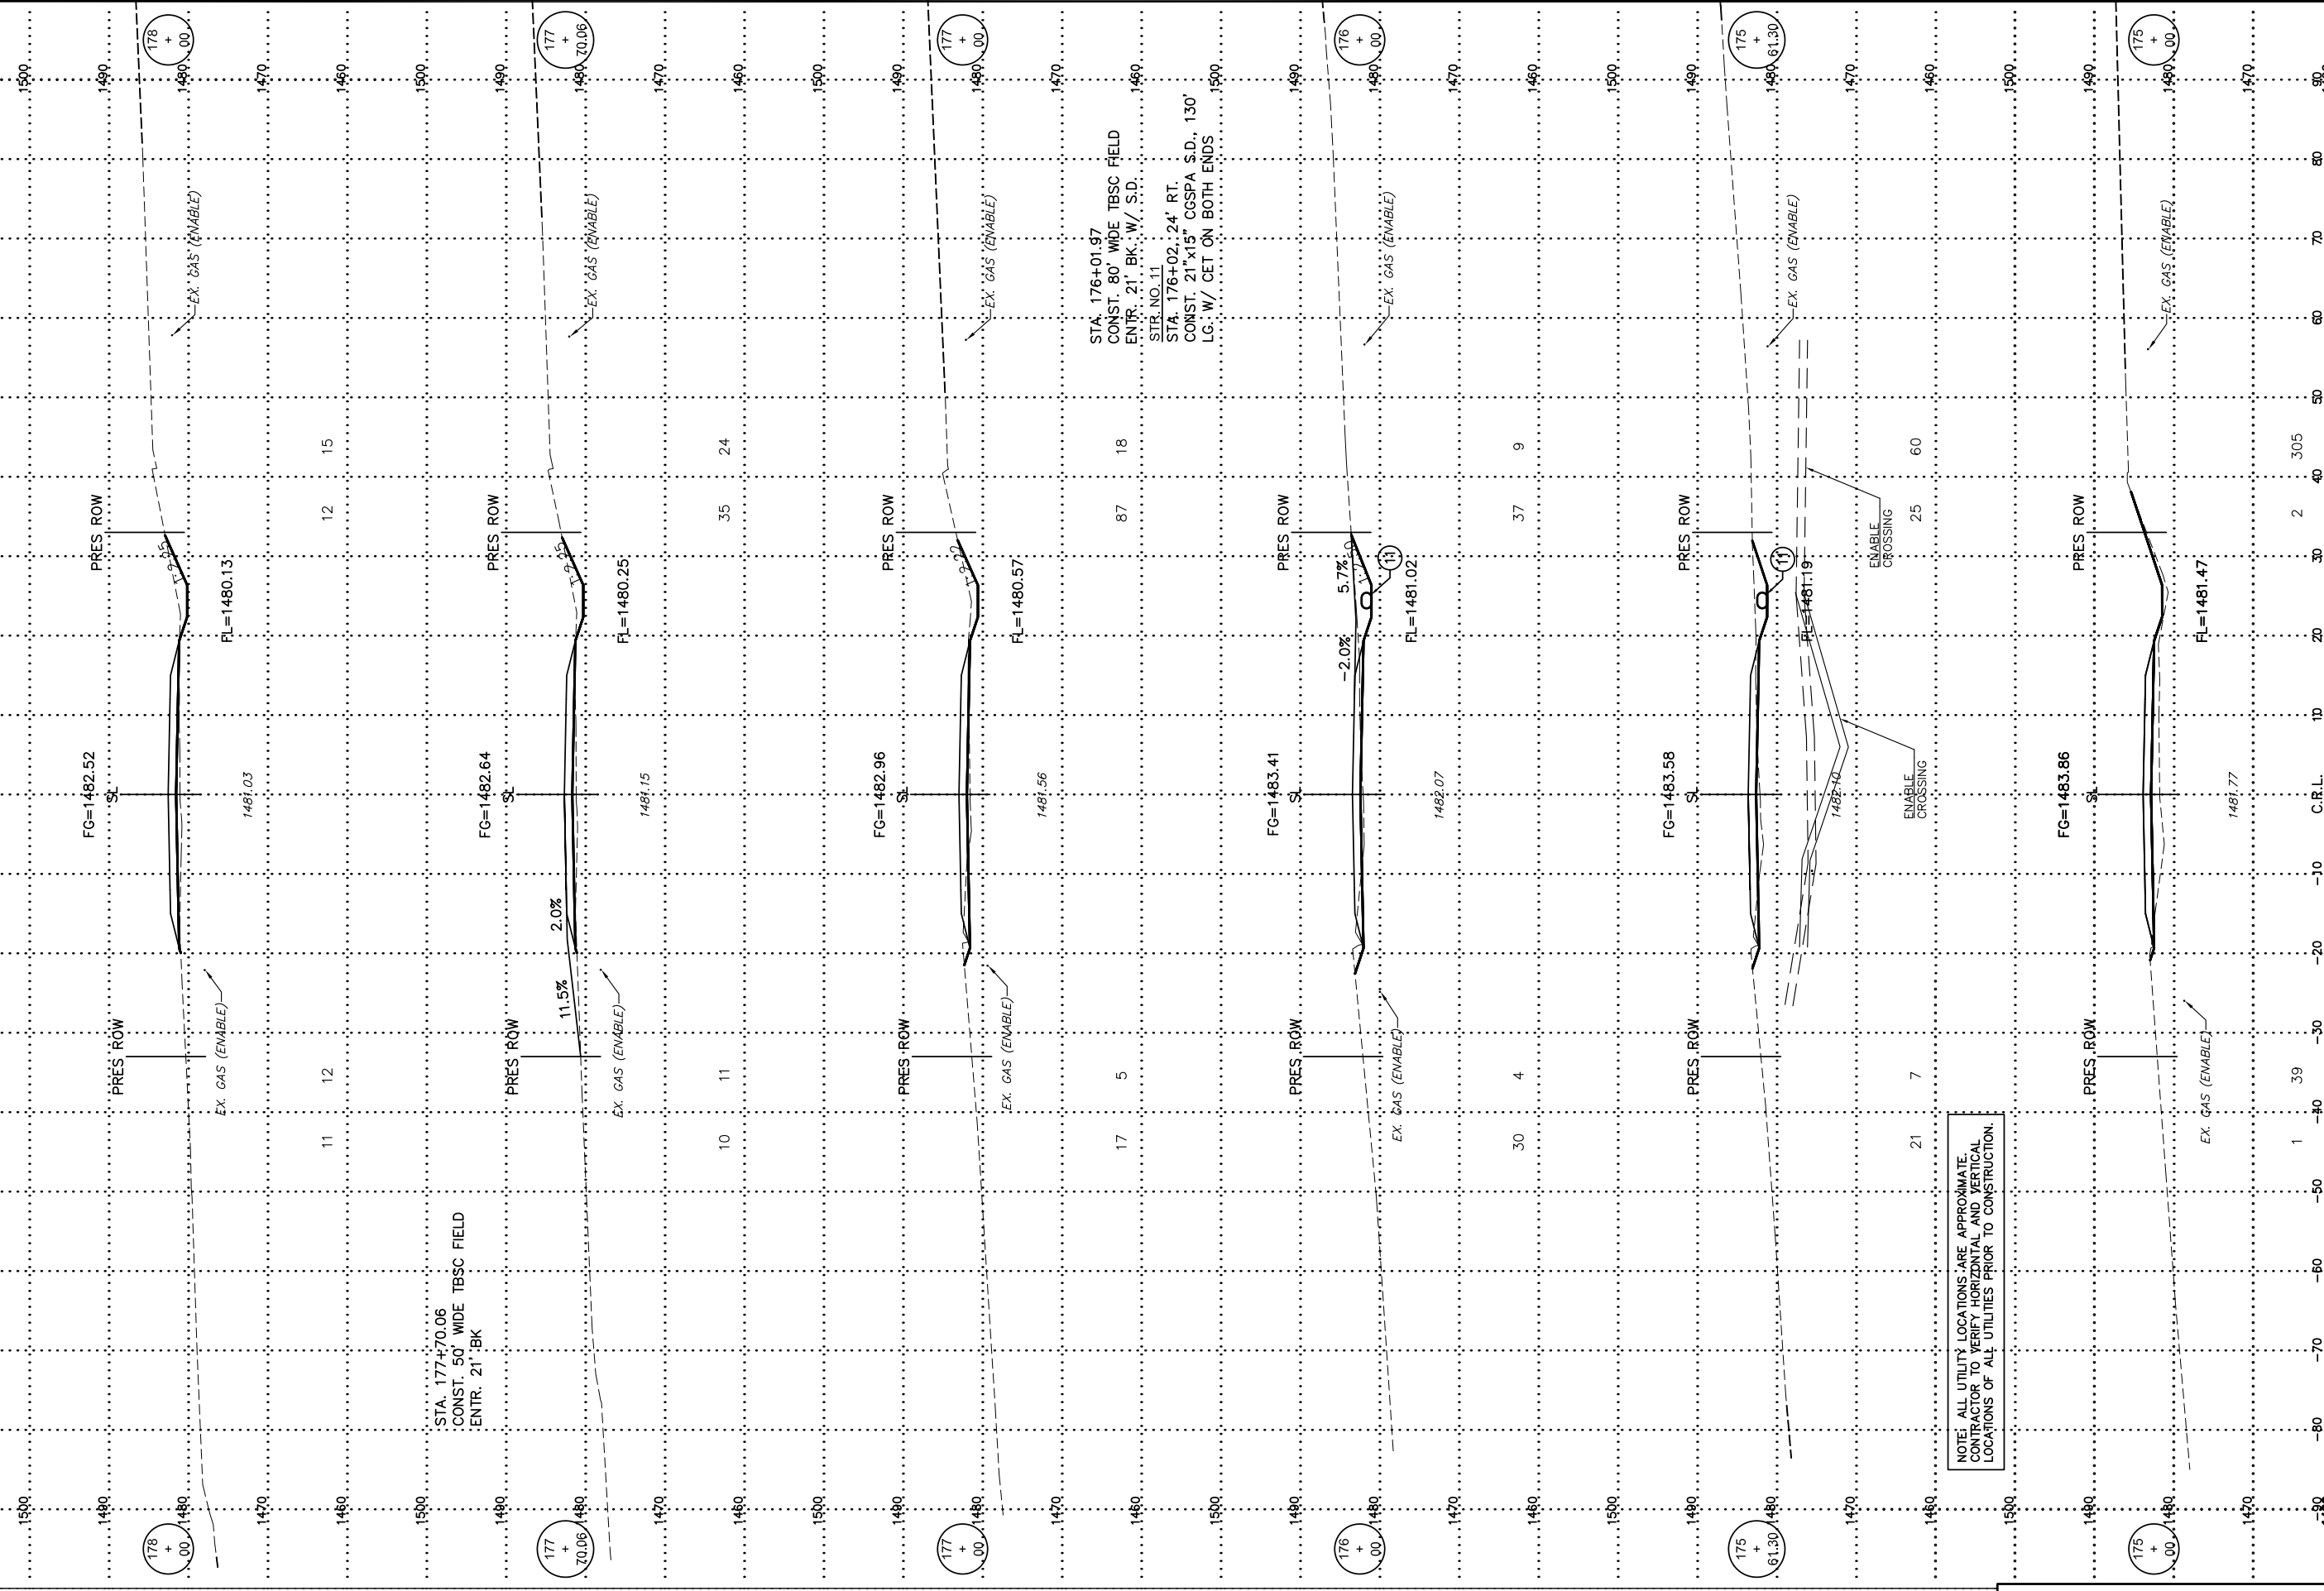

STA. 176+01.97
 CONST. 80' WIDE TBSC FIELD
 ENTR. 21' BK. W/ S.D.
 SIR. NO. 11

STA. 176+02.24' RT.
 CONST. 21"x15" CGSPA S.D., 130'
 LC. W/ CET ON BOTH ENDS

NOTE: ALL UTILITY LOCATIONS ARE APPROXIMATE.
 CONTRACTOR TO VERIFY HORIZONTAL AND VERTICAL
 LOCATIONS OF ALL UTILITIES PRIOR TO CONSTRUCTION.