


VOLUMES	
CY. POS.	
EXC.	EMB.

END AREAS	
SQ. FT.	
EXC.	EMB.

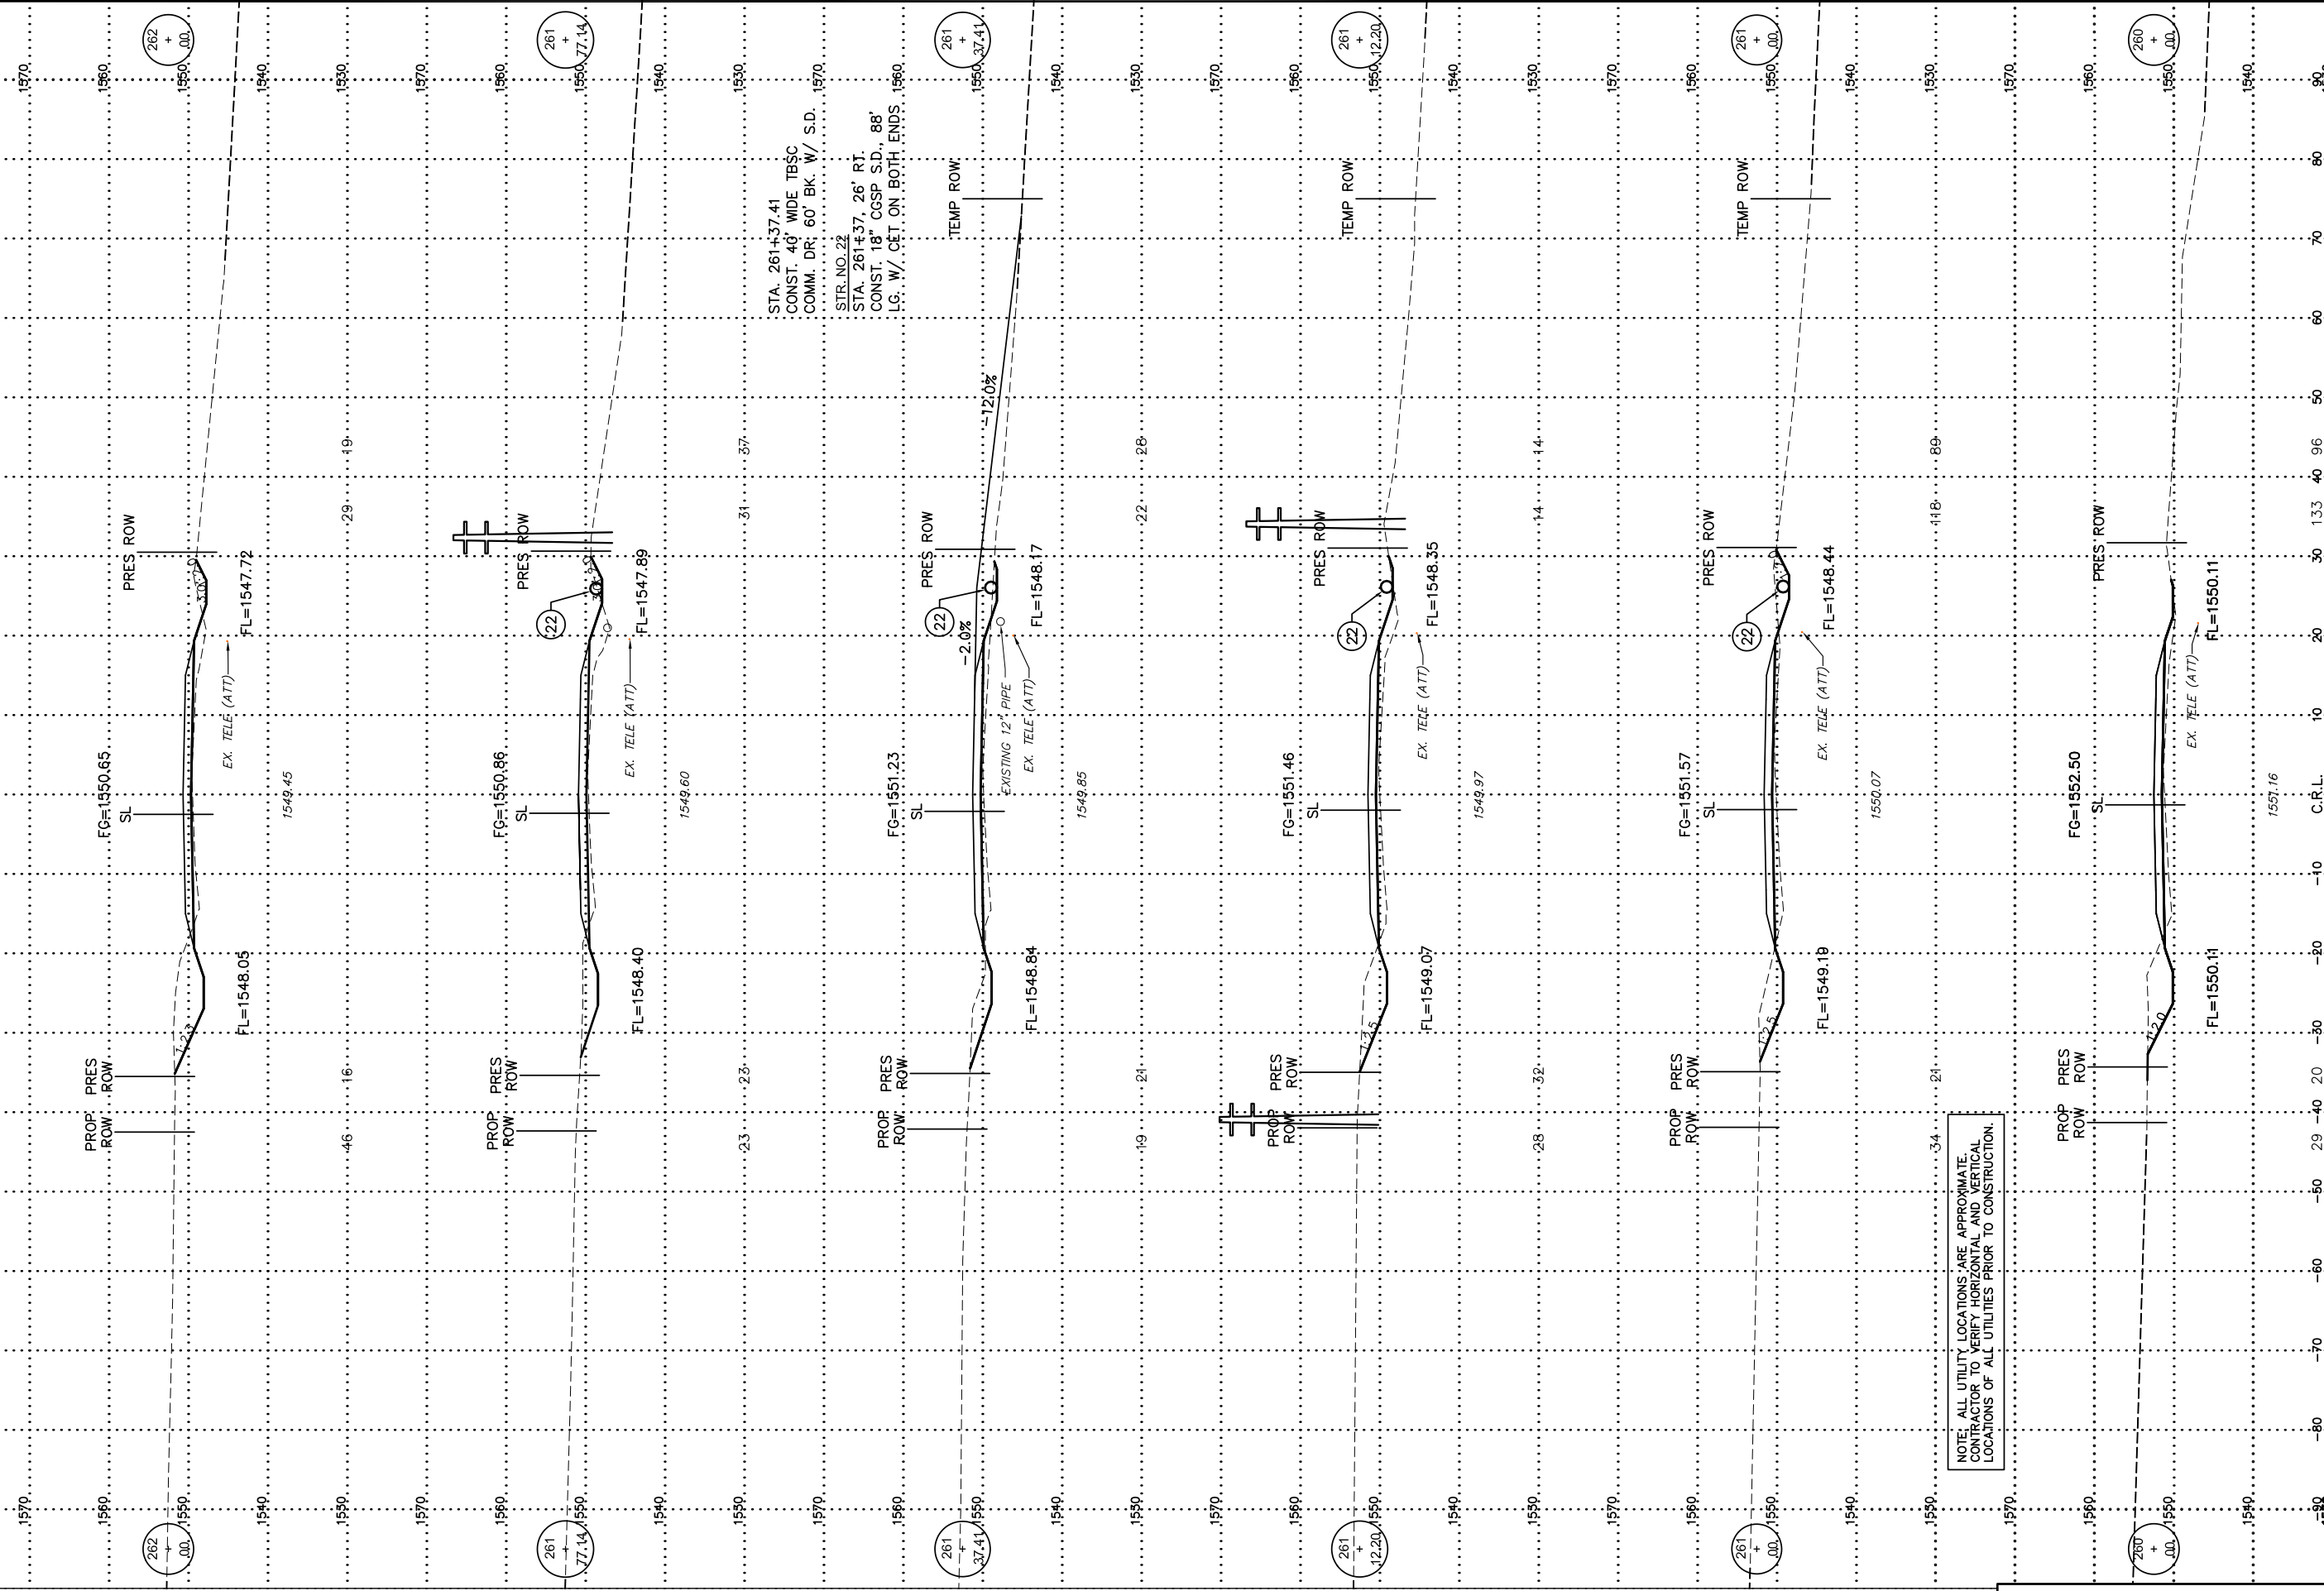

STA. 261+37.41
CONST. 40' WIDE TBSC
COMM. DR. 60' BK. W/ S.D. 1570

STR. NO. 22
STA. 261+37.26' RT.
CONST. 18" CGSP S.D., 88'
LG. W/ CET ON BOTH ENDS 1550

NOTE: ALL UTILITY LOCATIONS ARE APPROXIMATE. CONTRACTOR TO VERIFY HORIZONTAL AND VERTICAL LOCATIONS OF ALL UTILITIES PRIOR TO CONSTRUCTION.