


VOLUMES	
CY. POS.	
EXC.	EMB.

END AREAS	
SQ. FT.	
EXC.	EMB.

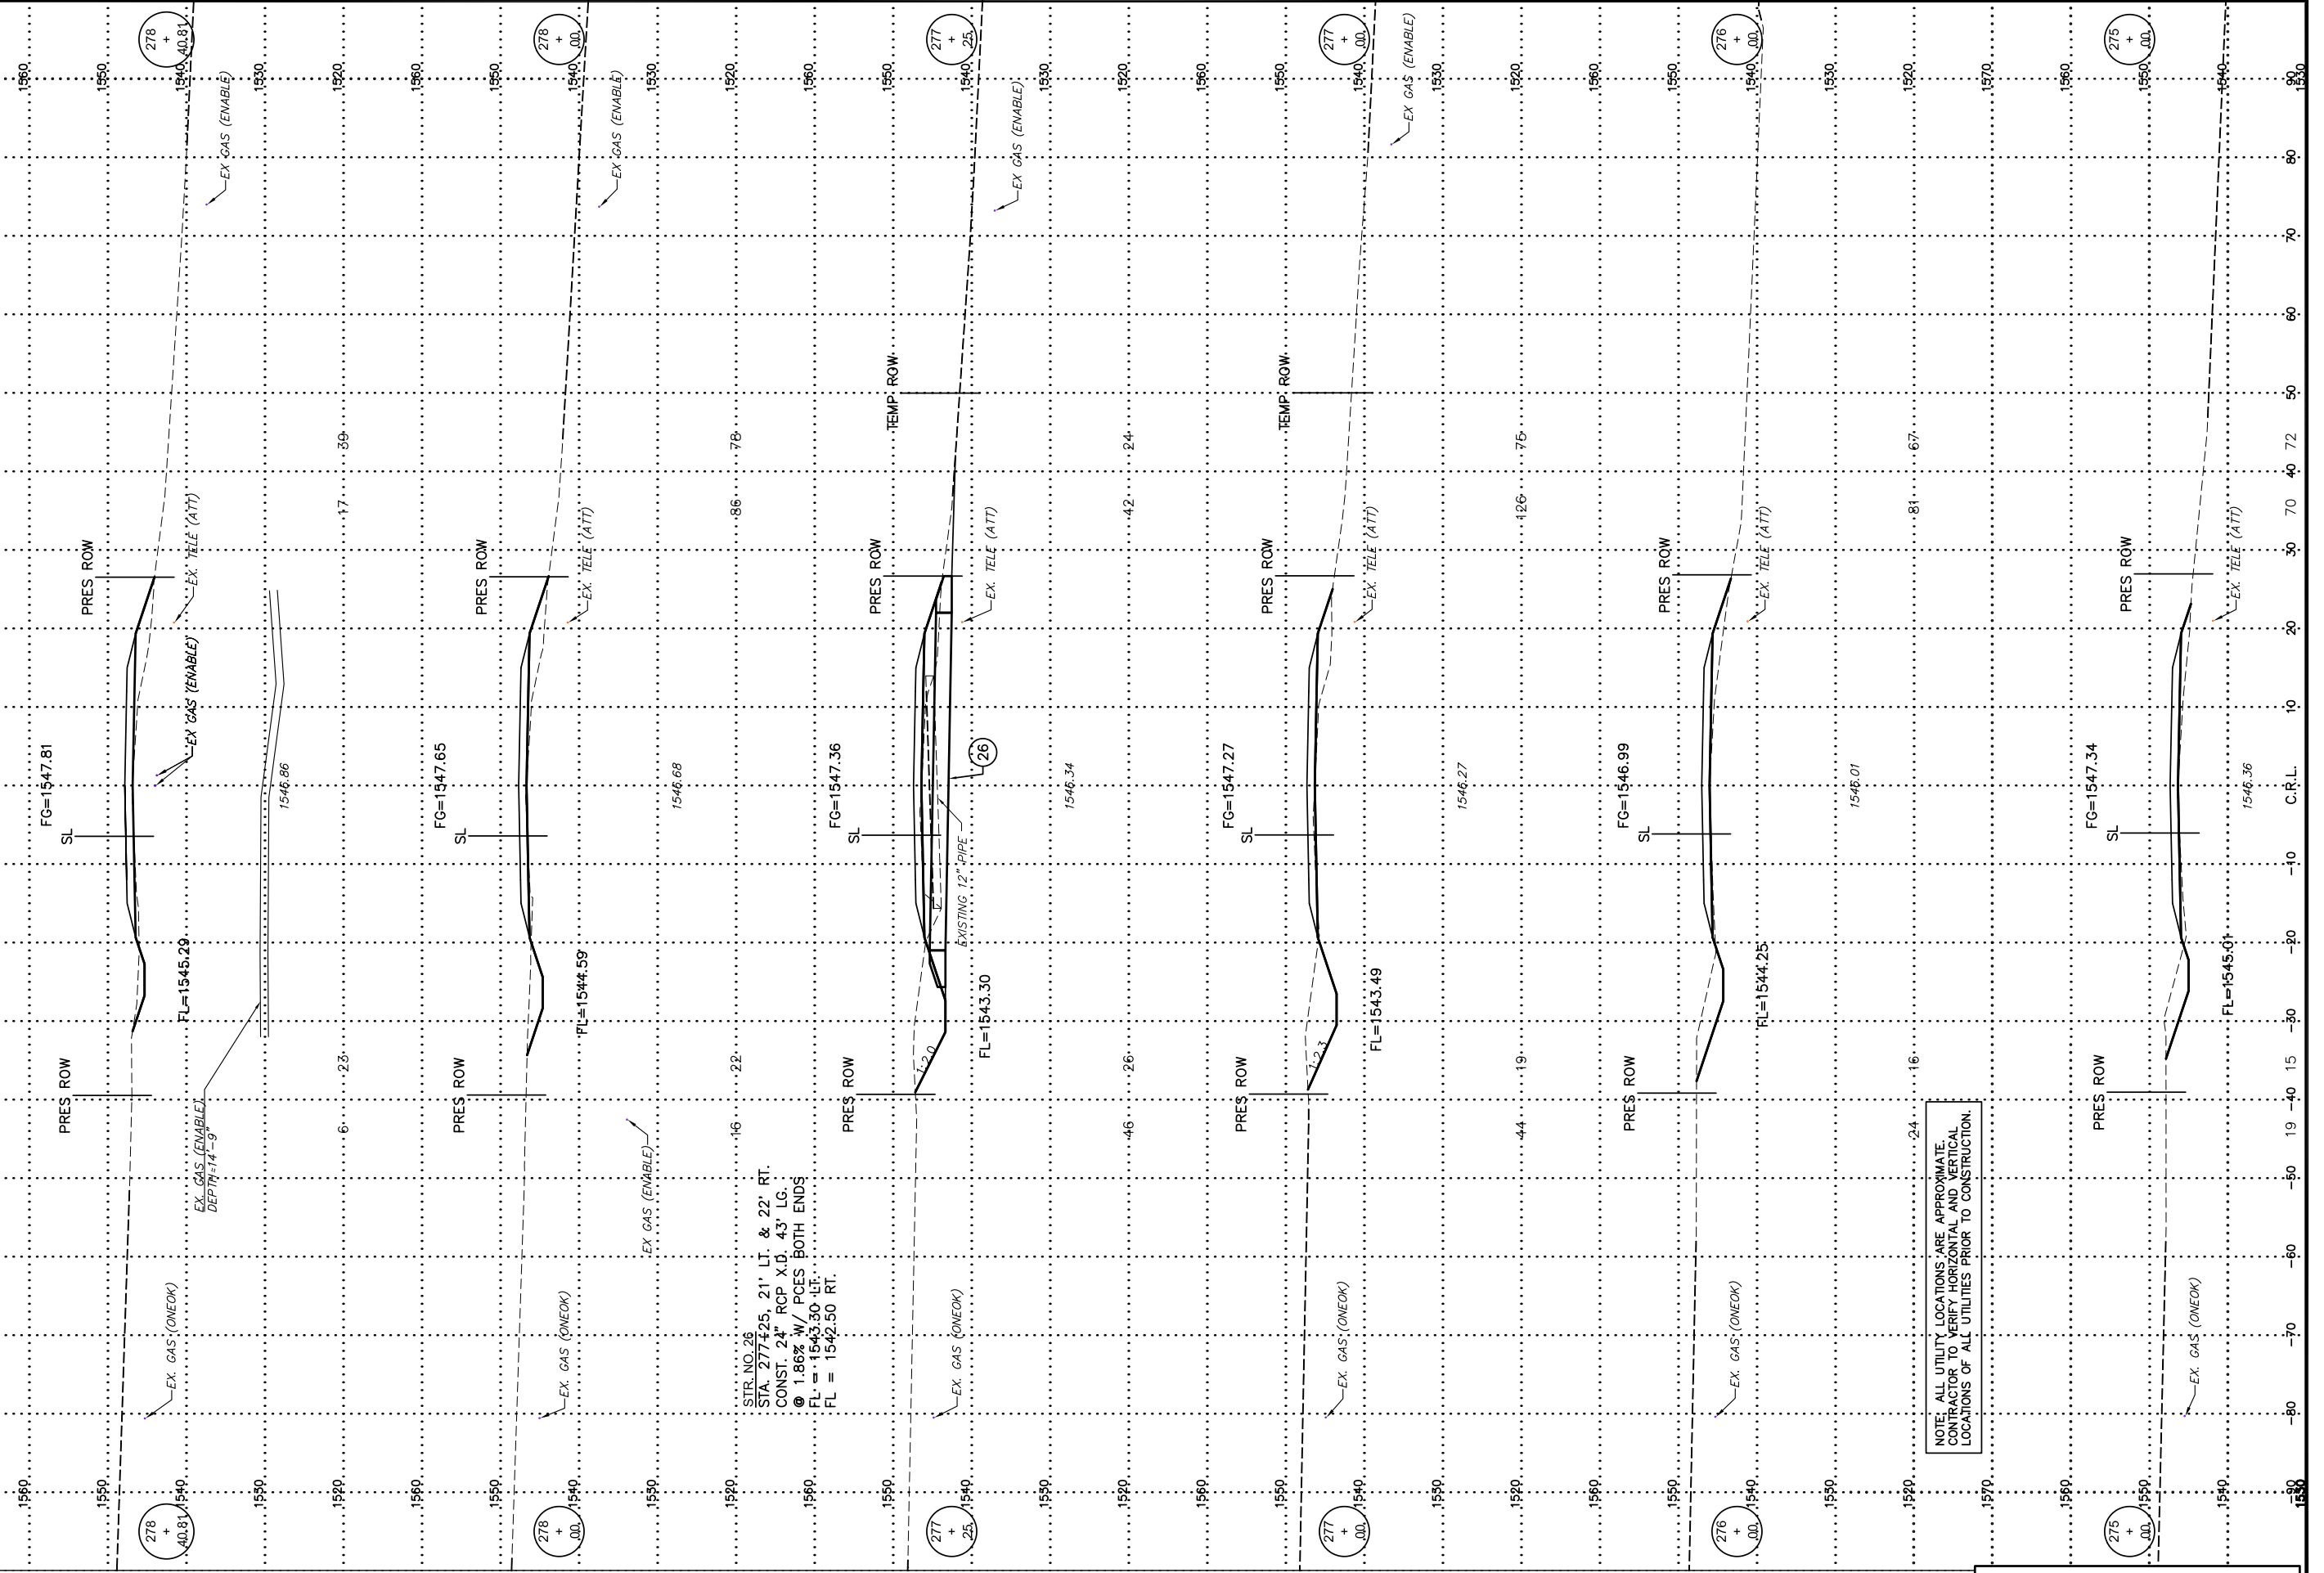

STR. NO. 26  
 STA. 277+25, 21' LT. & 22' RT.  
 CONST. 24" RCP X.D. 43' LG.  
 @ 1.86% W/ PCES BOTH ENDS  
 FL = 1543.30 LT.  
 FL = 1542.50 RT.

NOTE: ALL UTILITY LOCATIONS ARE APPROXIMATE.  
 CONTRACTOR TO VERIFY HORIZONTAL AND VERTICAL  
 LOCATIONS OF ALL UTILITIES PRIOR TO CONSTRUCTION.