


WORKING POINT  
FR. FC. BACKWALL  
ABUT. NO. 1  
STA. 126+64.19

NOTE:  
FOR PLAN DIMENSIONS, SEE STD.  
CB26-C-SK30-ABUT-PC2-1-01E.  
FOR REINFORCING DETAILS AND PILE  
SPACING, SEE STD.  
CB26-C-SK30-ABUT-PC2-1-01E,  
CB26-C-SK30-ABUT-PC2-2-02E, AND  
CB26.32-C-SK30-WING-PC2-01E.  
MODIFY BACKWALL REINFORCEMENT AND  
WING REINFORCEMENT TO FIT.

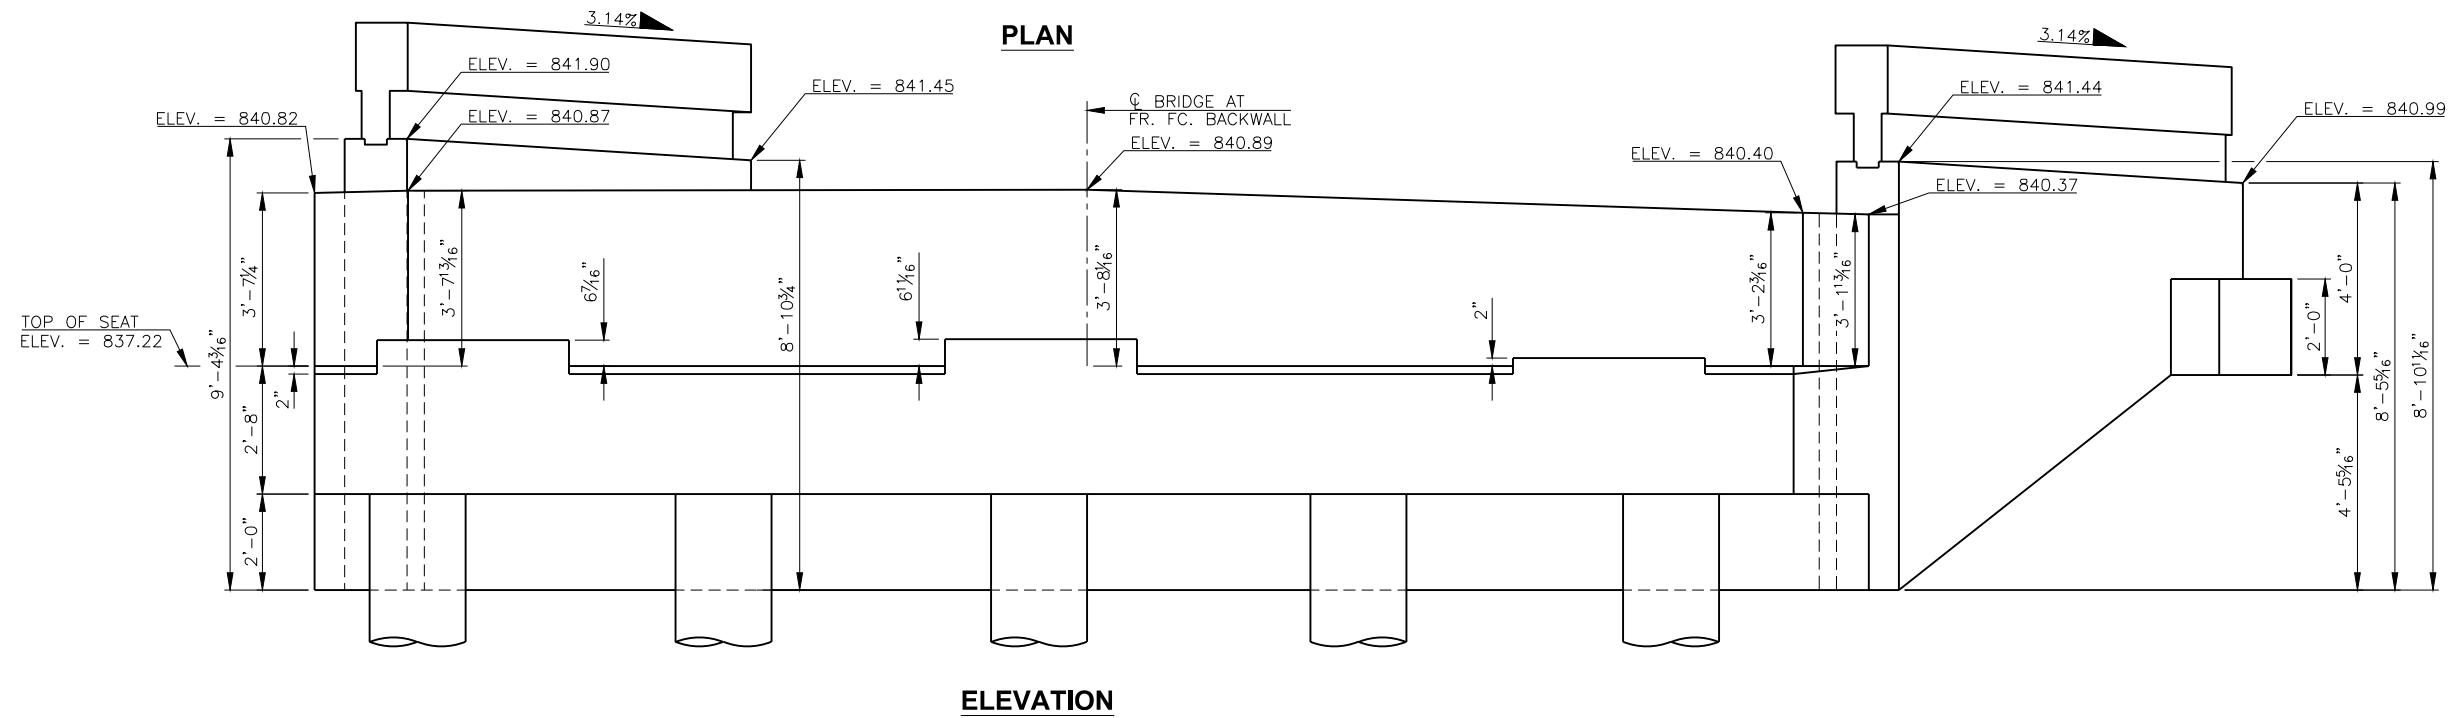

PLAN

ELEVATION