


WORKING POINT
FR. FC. BACKWALL
ABUT. NO. 2
STA. 128+51.20

NOTE:
FOR PLAN DIMENSIONS, SEE STD.
CB26-C-SK30-ABUT-PC2-1-01E.
FOR REINFORCING DETAILS AND PILE
SPACING, SEE STDS.
CB26-C-SK30-ABUT-PC2-1-01E,
CB26-C-SK30-ABUT-PC2-2-02E, AND
CB26.32-C-SK30-WING-PC2-01E.
MODIFY BACKWALL REINFORCEMENT AND
WING REINFORCEMENT TO FIT.

PLAN

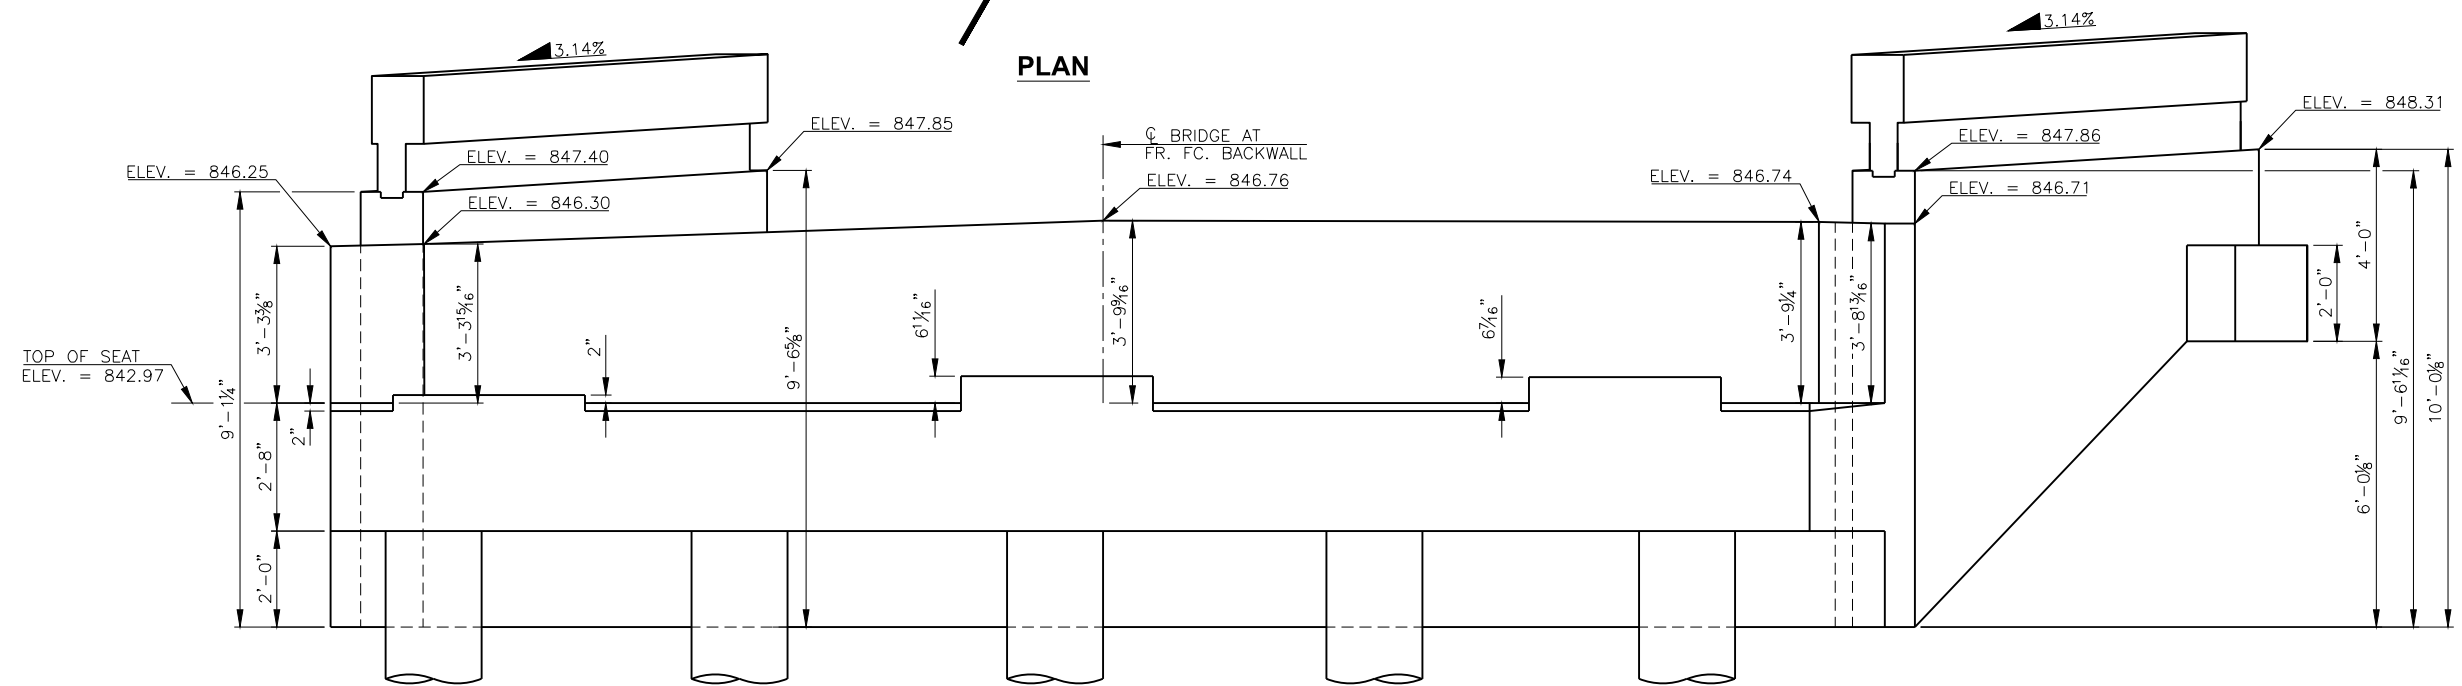

ELEVATION