

NOTE:
FOR ANCHOR BOLT
LAYOUTS, SEE SHEET B009.


PEDESTAL SCHEDULE	
PEDESTAL HEIGHT	# OF P3 BARS
0"-5"	0
5"-11"	1

PIER NO. 2 BAR LIST

PLAIN REINFORCING				
MARK	SIZE	NO.	FORM	LENGTH
CS1	W20	2	BNT.	462'-1"
CV1	#9	34	STR.	30'-11"
DS2	W20	2	BNT.	780'-11"
DV2	#11	52	STR.	23'-6"
P1	#4	30	BNT.	5'-10"
P2	#4	24	BNT.	6'-5"
P3	#4	4	BNT.	13'-7"
PH1	#5	10	STR.	29'-8"
PH2	#8	16	BNT.	31'-6"
PH3	#8	16	STR.	29'-8"
PH4	#5	6	BNT.	7'-8"
PV1	#5	6	BNT.	5'-0"
PV3	#5	4	BNT.	5'-11"
S1	#5	52	BNT.	16'-3"
S2	#5	26	BNT.	9'-5"
T1	#4	16	BNT.	14'-0"

- ① LENGTH SHOWN DOES NOT ACCOUNT FOR SPLICES. CONTRACTOR MAY ADD SPLICES AS NECESSARY, BUT PAYMENT WILL NOT BE MADE FOR EXTRA LENGTH REQUIRED FOR SPLICES.
- ② INCLUDED IN THE CONTRACT UNIT PRICE OF DRILLED SHAFTS.


PLAN

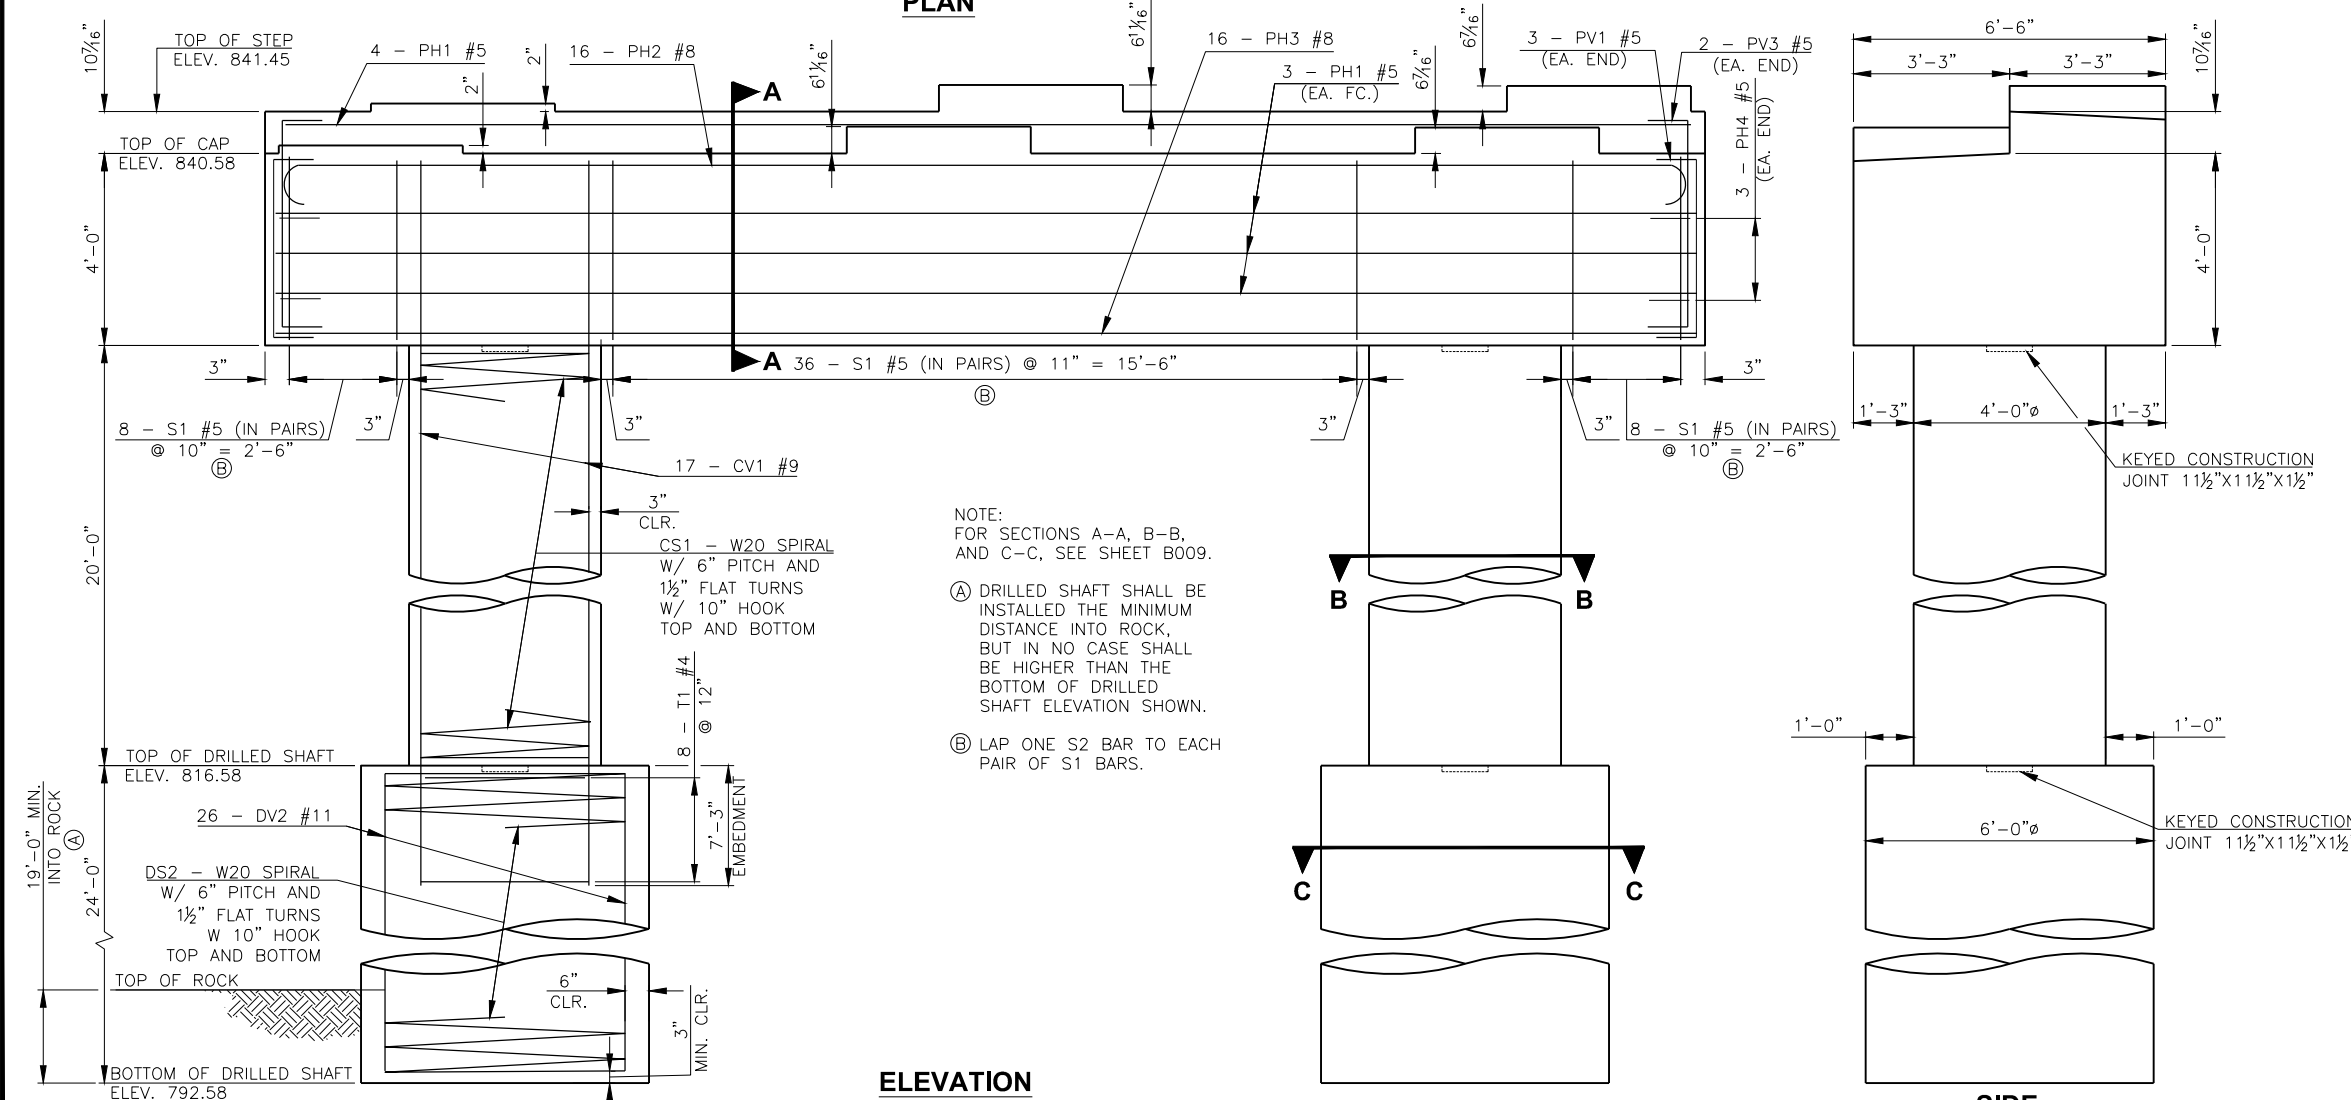

NOTE:
FOR SECTIONS A-A, B-B,
AND C-C, SEE SHEET B009.

Ⓐ DRILLED SHAFT SHALL BE
INSTALLED THE MINIMUM
DISTANCE INTO ROCK,
BUT IN NO CASE SHALL
BE HIGHER THAN THE
BOTTOM OF DRILLED
SHAFT ELEVATION SHOWN.

Ⓑ LAP ONE S2 BAR TO EACH
PAIR OF S1 BARS.

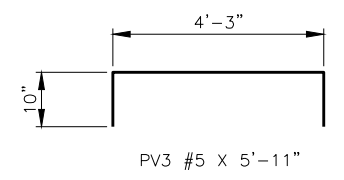

NOTE:
FOR ADDITIONAL BAR BENDS,
SEE SHEET B007.

WALNUT CREEK CARTER COUNTY

PIER NO. 2 DETAILS

JOB PIECE NO. 28448(04) SHEET NO. B008

N:\OKC\Bridges\Projects\Production\CEC County Department\13228 Walnut Creek - Carter County\Drawings\18 PIER NO. 2 DETAILS.dwg, 4/20/2017 8:15:15 AM, James Rinehart