

STATE OF OKLAHOMA
DEPARTMENT OF TRANSPORTATION
 PLAN OF PROPOSED
INSTALLATION OF PAVEMENT MARKINGS (PHASE 6)
CITY OF NORMAN
 FEDERAL AID PROJECT NO. STPG-214C(082)AG **1**
CLEVELAND COUNTY
 STATE JOB NO. 33127(04)

Site No.	Street
1	24th Ave. SE (S of SH-9)
2	24th Ave. SE (at Lindsey St.)
3	Imhoff Rd.
4	Robinson St. (at 24th Ave. NE)
5	Chautauqua Ave. (at SH-9)
6	Rock Creek Rd. (E of 36th Ave. NW)
7	Lindsey St. (E of Railroad)
8	Lindsey St. (E of 12th Ave. SE)
9	Brooks St.
10	Flood Ave.
11	McGee Dr.
12	Main St. (E of 48th Ave. W)
13	Rock Creek Rd. (E of 48th Ave. NW)

FED. ROAD DIST. NO.	PROJECT NO.	SHEET NO.	TOTAL SHEETS
6	STPG-214C(082)AG 1	1	2

REV.	DATE	DESCRIPTION
1	8-24-17	Project number

INDEX OF SHEETS

- TITLE SHEET
- SUMMARY OF PAY QUANTITIES, NOTES, & SUMMARY OF STRIPING

THE FOLLOWING ODOT
STANDARDS WILL BE REQUIRED:

TRAFFIC

PM1-1-02	TCS5-1-00
PM2-1-01	TCS6-1-02
PM3-1-02	TCS7-1-02
PM4-1-01	TCS8-1-00
PM5-1-00	TCS9-1-01
PM6-1-00	TCS10-1-00
TCS1-1-01	TCS11-1-01
TCS2-1-00	TCS12-1-00
TCS3-1-01	TCS13-1-00
TCS4-1-01	TCS14-1-00




Lat.: 35° 12' 38.52" N
 Long.: 97° 28' 22.80" W

THE CONTRACTOR SHALL CONTACT 'OKIE' @ 405-840-5032 TO LOCATE EXISTING UTILITIES IN THE AREA PRIOR TO STARTING ON THE PROJECT. ANY UTILITIES DAMAGED BY THE CONTRACTOR SHALL BE REPAIRED AT THE CONTRACTOR'S EXPENSE.

**City of
NORMAN**

NORMAN, OKLAHOMA
 INC. POP. 110,925
 (2010 CENSUS)

2009 OKLAHOMA STANDARD SPECIFICATIONS FOR HIGHWAY CONSTRUCTION ENGLISH GOVERN. APPROVED BY THE U.S. DEPT. OF TRANSPORTATION, FEDERAL HIGHWAY ADMINISTRATION.

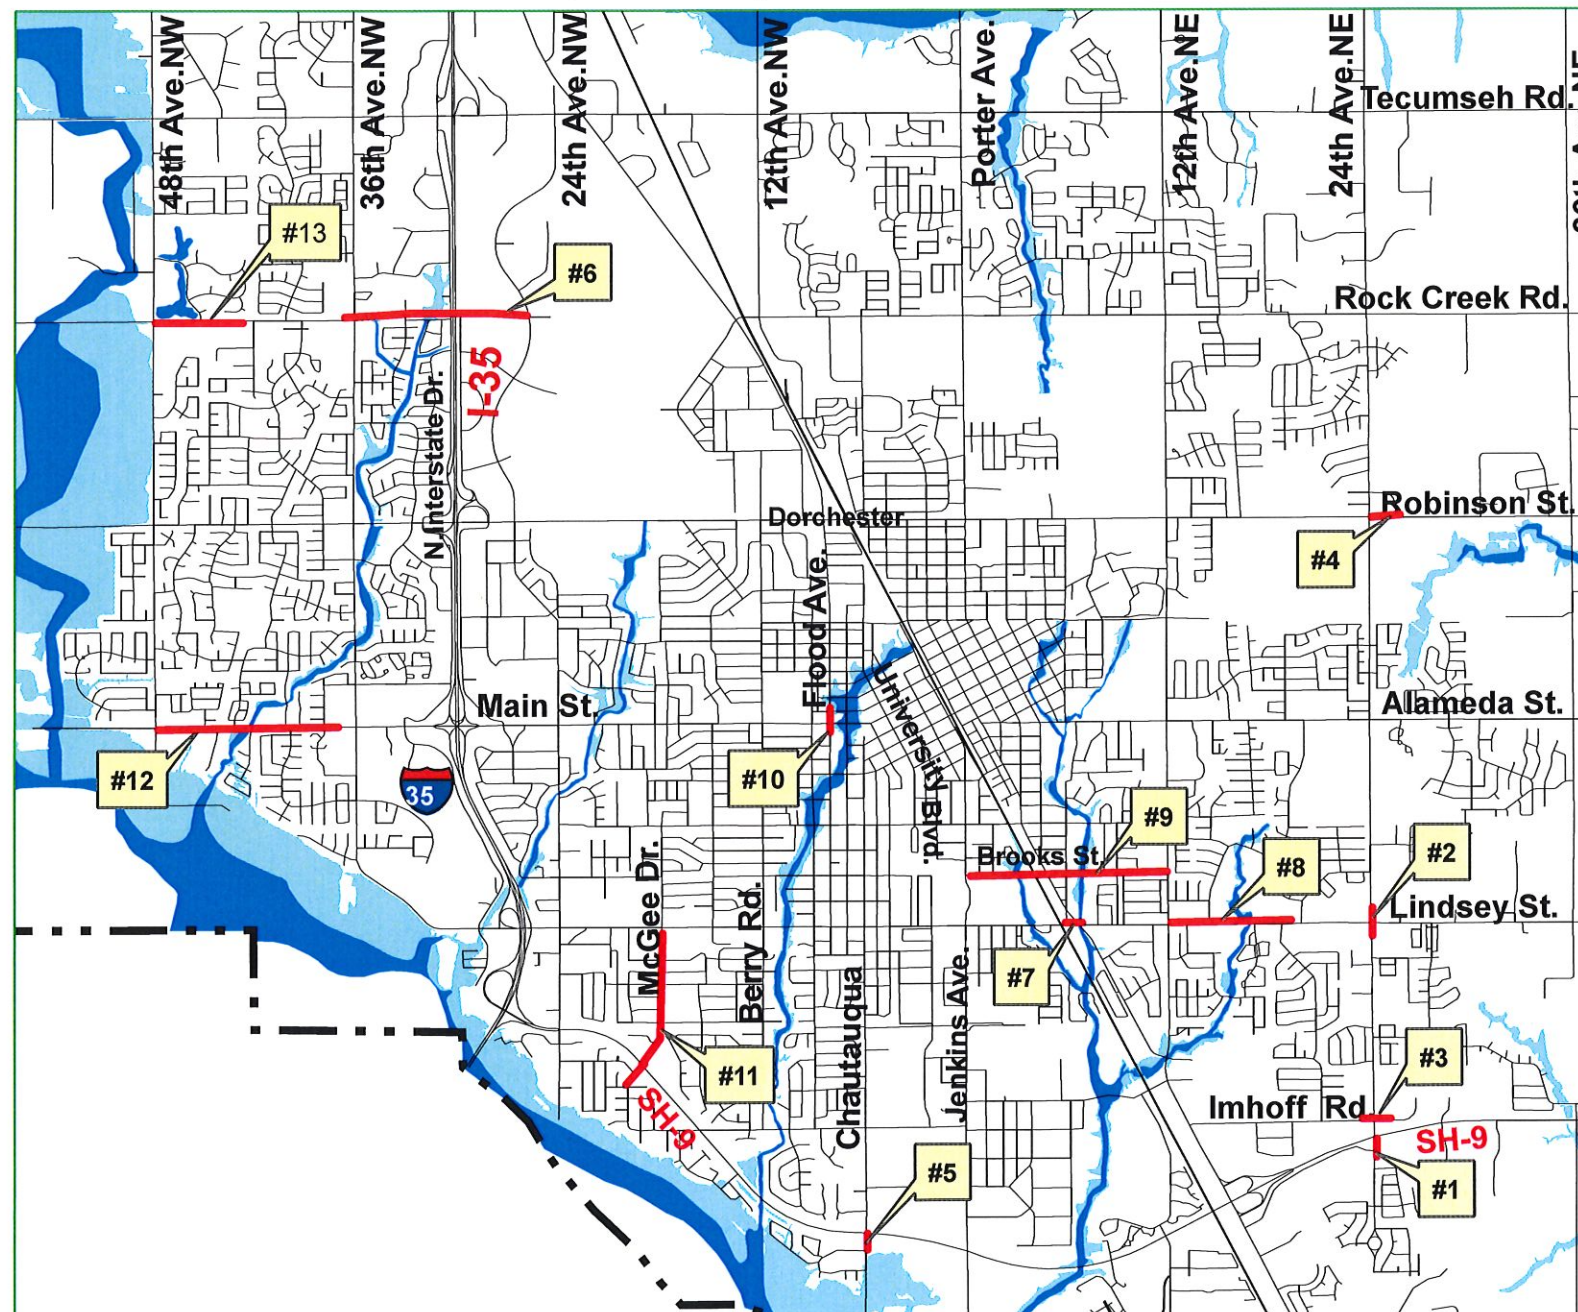

Michael Dean Rayburn
 Michael Dean Rayburn, P.E.
 Okla. Registration No. 11851

Date: 9/12/17

CITY OF NORMAN OKLAHOMA DATE APPROVED: 9/12/17 BY: <i>[Signature]</i> TRANSPORTATION ENGINEER	CITY OF NORMAN OKLAHOMA DATE APPROVED: 9/12/17 BY: <i>[Signature]</i> DIRECTOR OF PUBLIC WORKS
OKLAHOMA DEPARTMENT OF TRANSPORTATION DATE APPROVED: _____ BY: _____ CHIEF ENGINEER	OKLAHOMA DEPARTMENT OF TRANSPORTATION DATE APPROVED: _____ BY: _____ DIVISION ADMINISTRATOR