



REVISIONS		
REV. NO.	DESCRIPTION	DATE

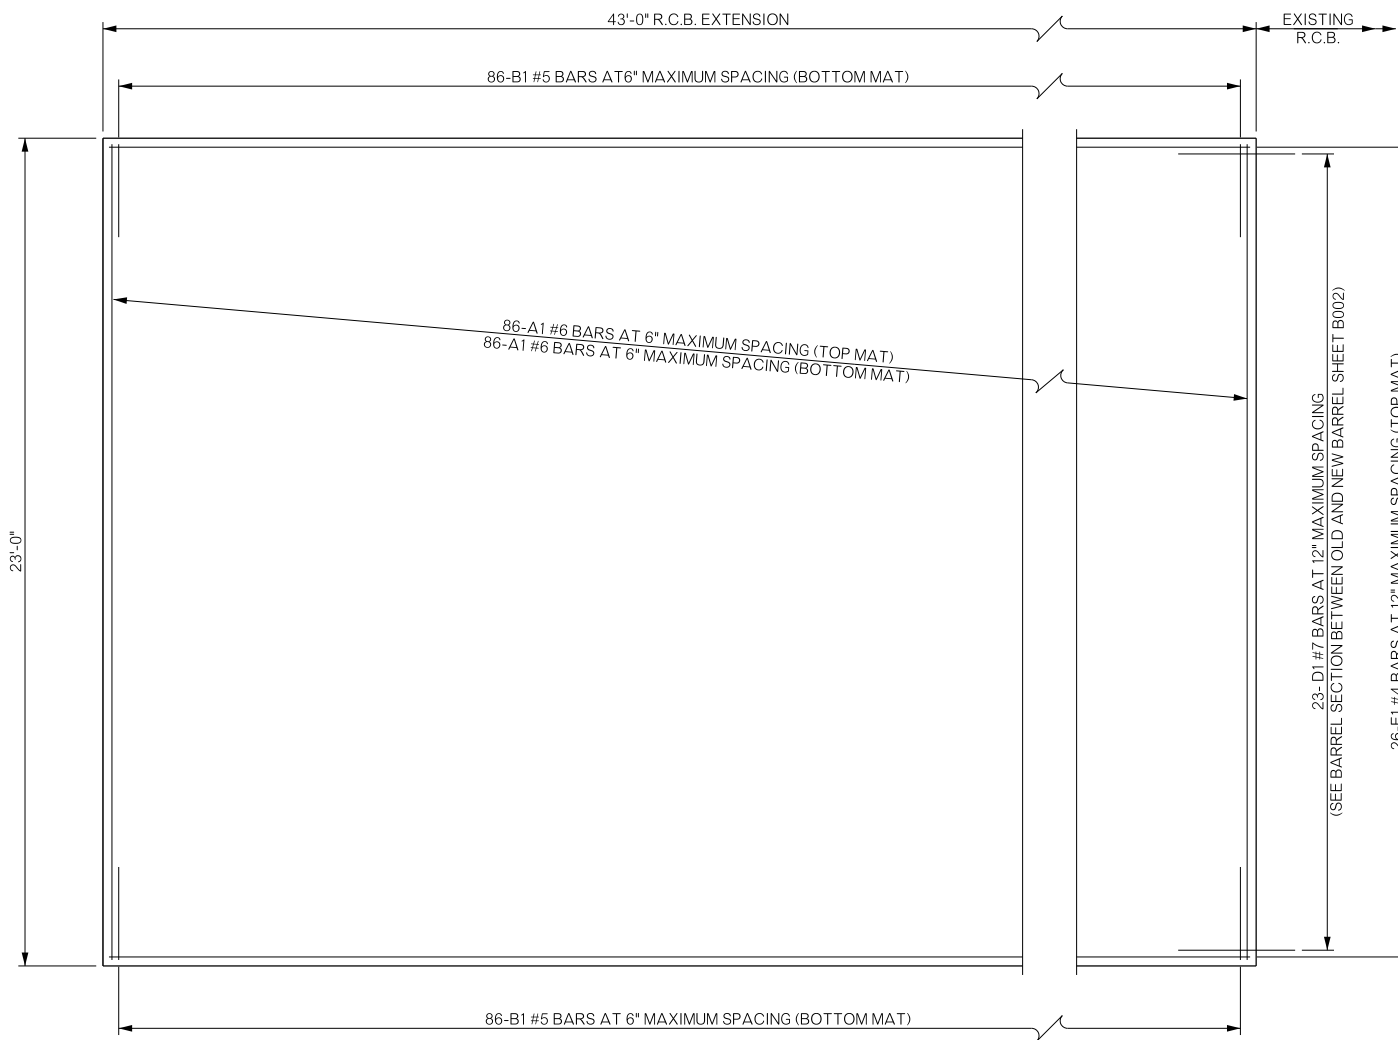

BOTTOM SLAB

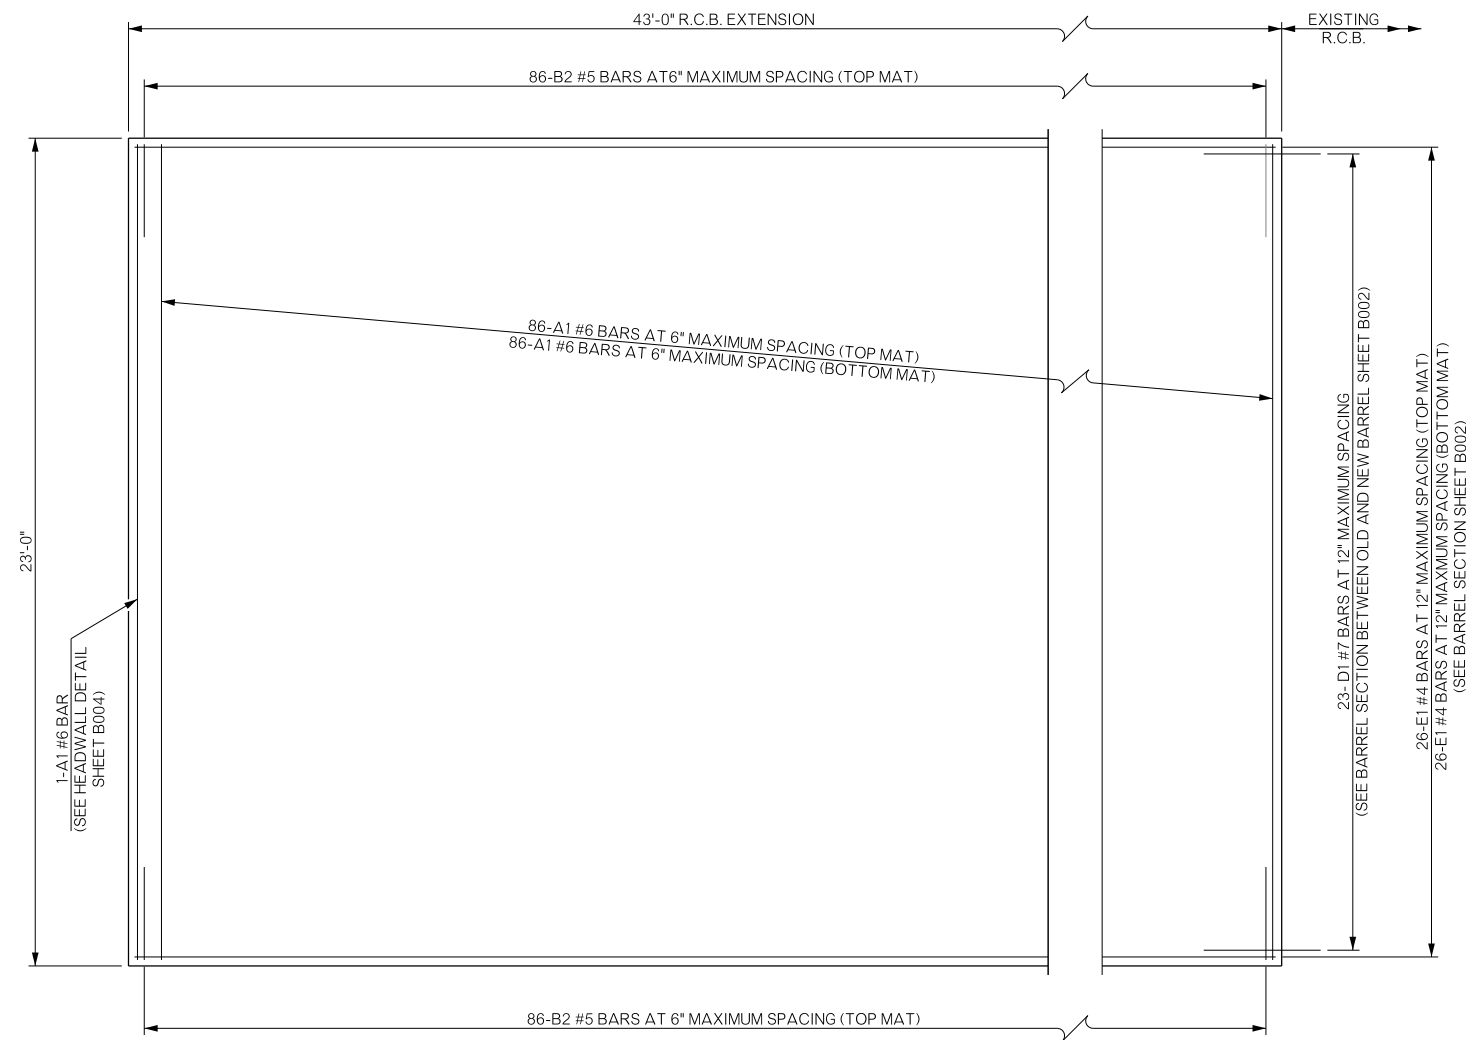

TOP SLAB

BRIDGE "A" US-277 OVER UNNAMED CREEK		COMANCHE COUNTY		Design	MLC	10/16
DETAILS OF R.C.B. EXTENSION SHEET 2 OF 6				Detail	GLB	10/16
				Check	DAH	04/17
STATE OF OKLAHOMA				DEPARTMENT OF TRANSPORTATION		SHEET NO. B003
JOB PIECE NO. 27968(04)				Squad: HARJO		Engr: MOLLA-ESMAIL