



REVISIONS		
REV. NO.	DESCRIPTION	DATE

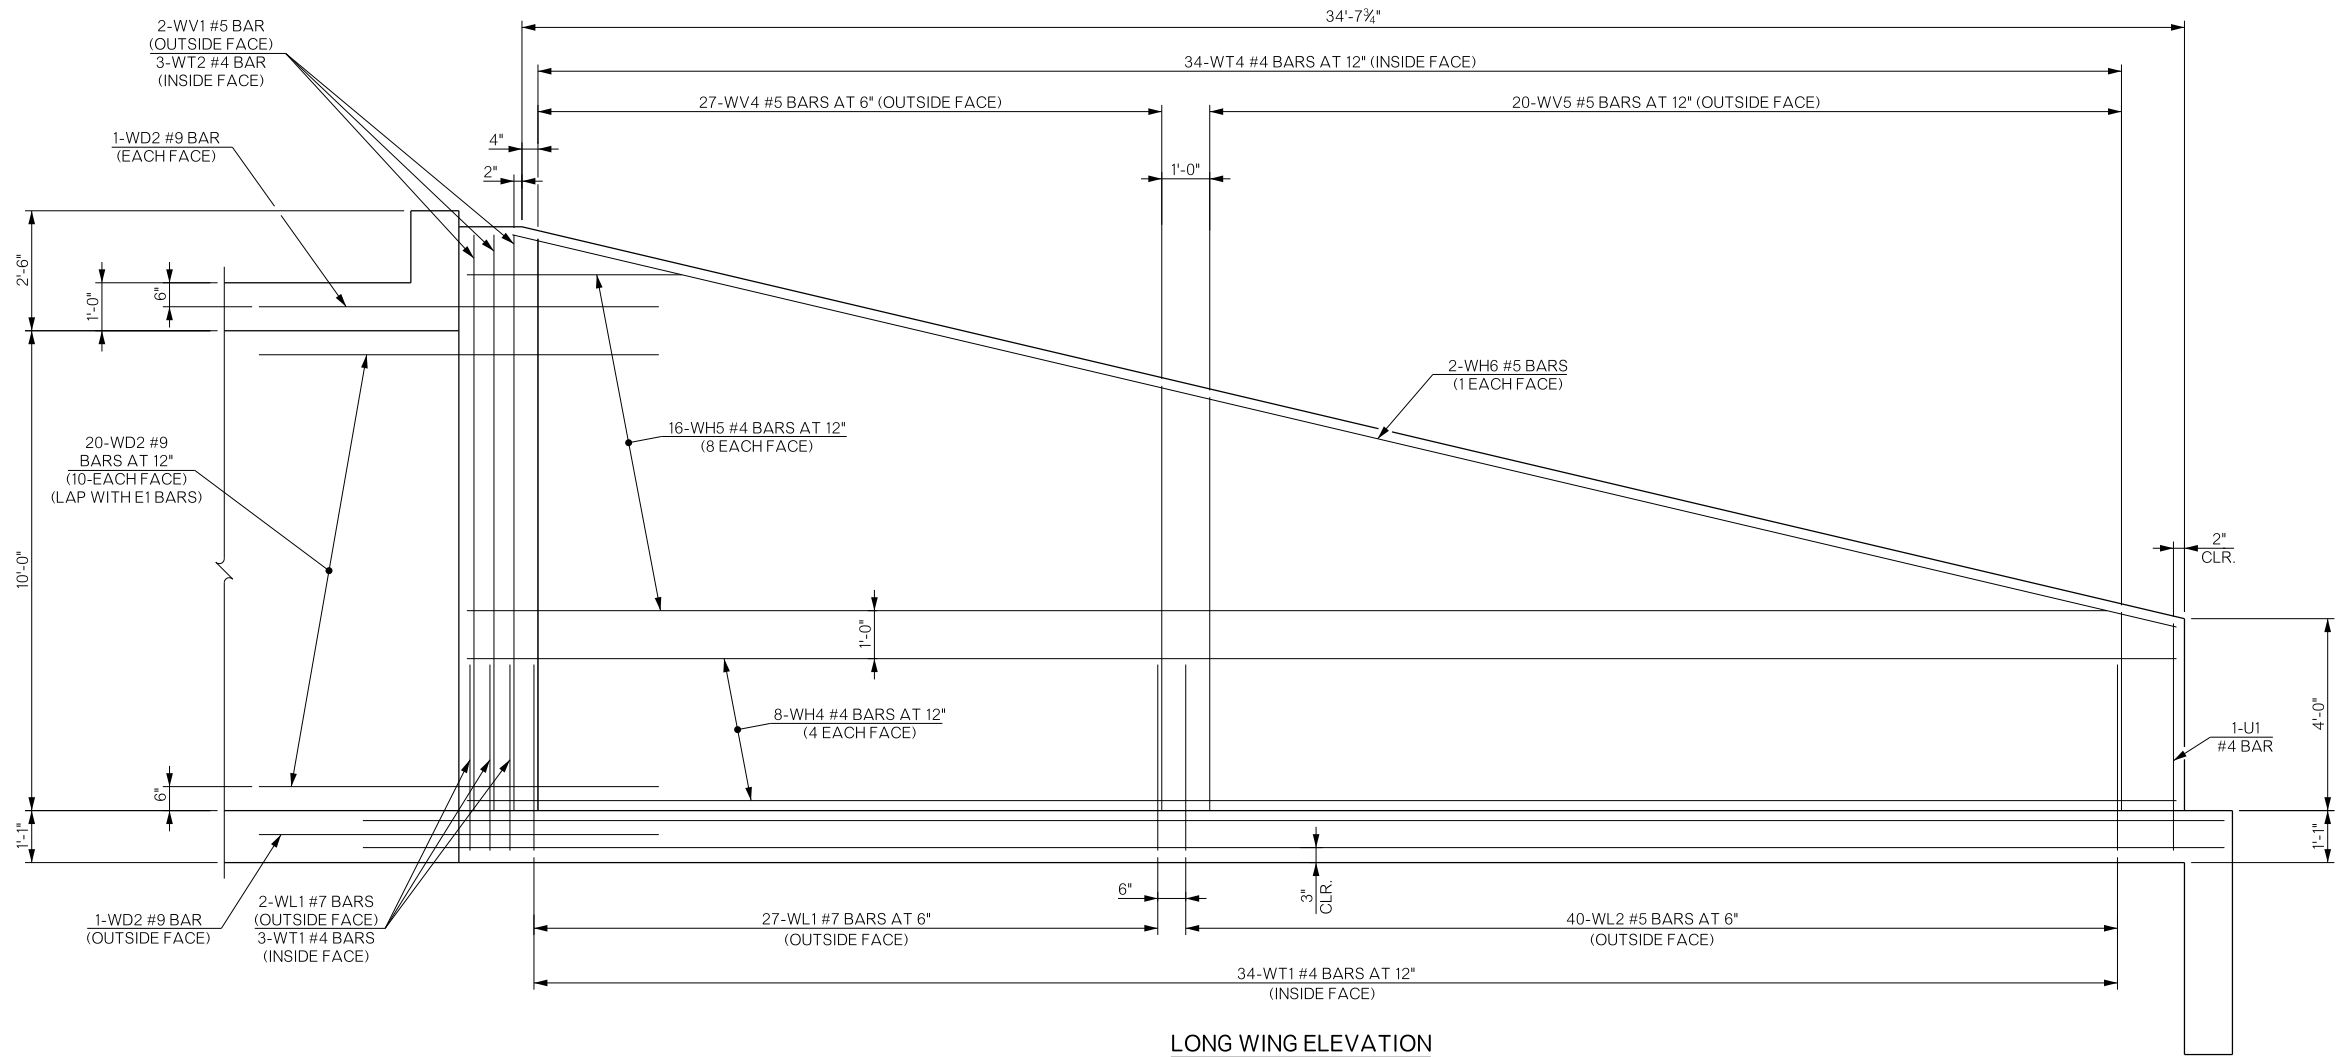


LONG WINGWALL BAR LIST					
GRADE 60 REINFORCING					
MARK	SIZE	NO.	FORM	LENGTH	
U1	#4	1	BNT.	10'-0"	
WD2	#9	23	BNT.	8'-4"	
WH4	#4	8	STR.	35'-8"	
WH5	#4	16	STR.	19'-7" Avg.	4'-9" to 34'-5"
WH6	#5	2	STR.	35'-5"	
WL1	#7	29	BNT.	14'-5"	
WL2	#5	40	BNT.	10'-3"	
WT1	#4	37	STR.	2'-10"	
WT2	#4	3	STR.	12'-0"	
WT4	#4	34	STR.	8'-0" Avg.	4'-1" to 11'-11"
WV1	#5	2	STR.	12'-0"	
WV4	#5	27	STR.	10'-4 1/2" Avg.	8'-10" to 11'-11"
WV5	#5	20	STR.	6'-4" Avg.	4'-1" to 8'-7"

LONG WINGWALL QUANTITIES		
ITEM	UNIT	TOTAL
CLASS AA CONCRETE	C.Y.	11.00
REINFORCING STEEL	LBS.	3,140.00

LONG WING ELEVATION

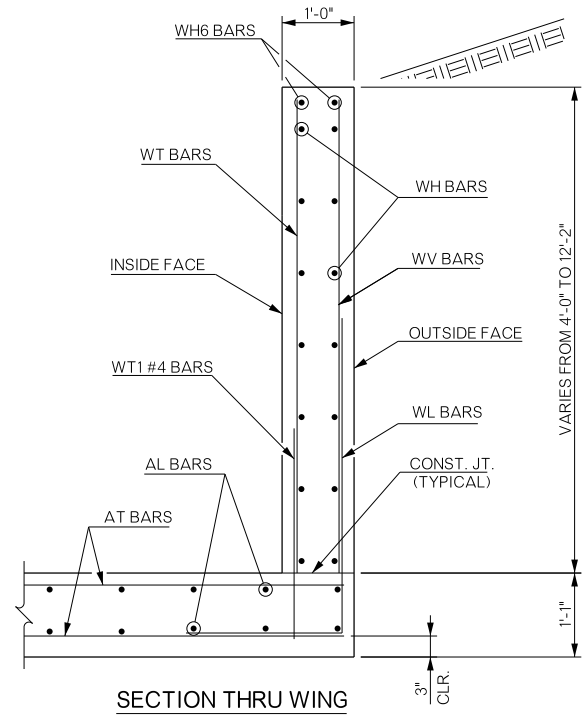

SECTION THRU WING

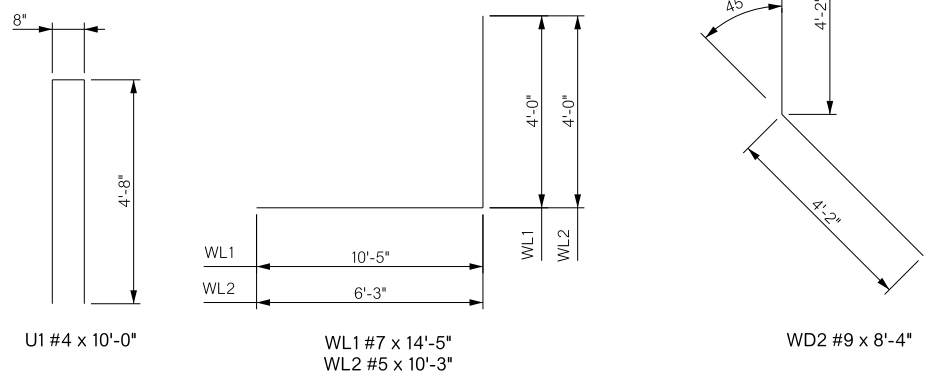

BAR BENDS

BRIDGE "A"		COMANCHE COUNTY		Design	MLC	10/16	
US-277 OVER UNNAMED CREEK				Detail	GLB	10/16	
				Check	DAH	04/17	
				Squad	HARJO		
				Engr.	MOLLA-ESMAIL		
STATE OF OKLAHOMA		DEPARTMENT OF TRANSPORTATION				SHEET NO. B007	
JOB/PIECE NO. 27968(04)							

DETAILS OF R.C.B. EXTENSION  
SHEET 6 OF 6