
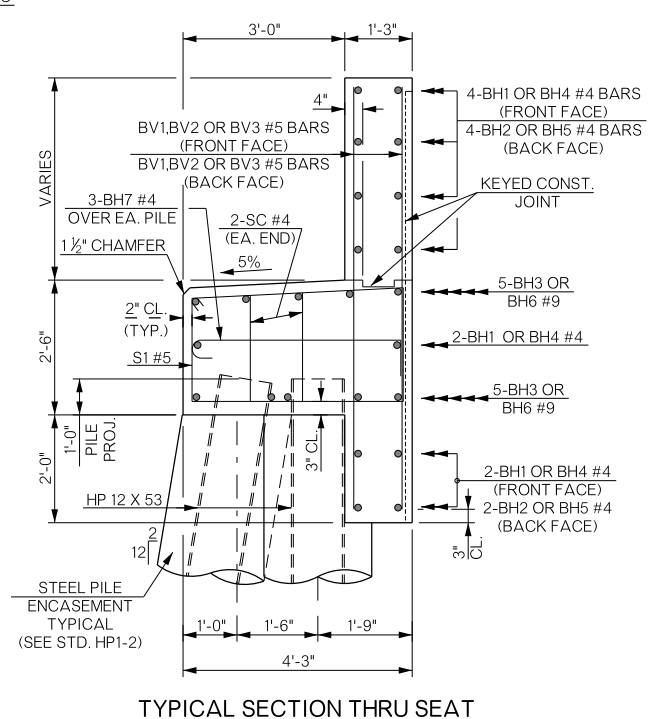
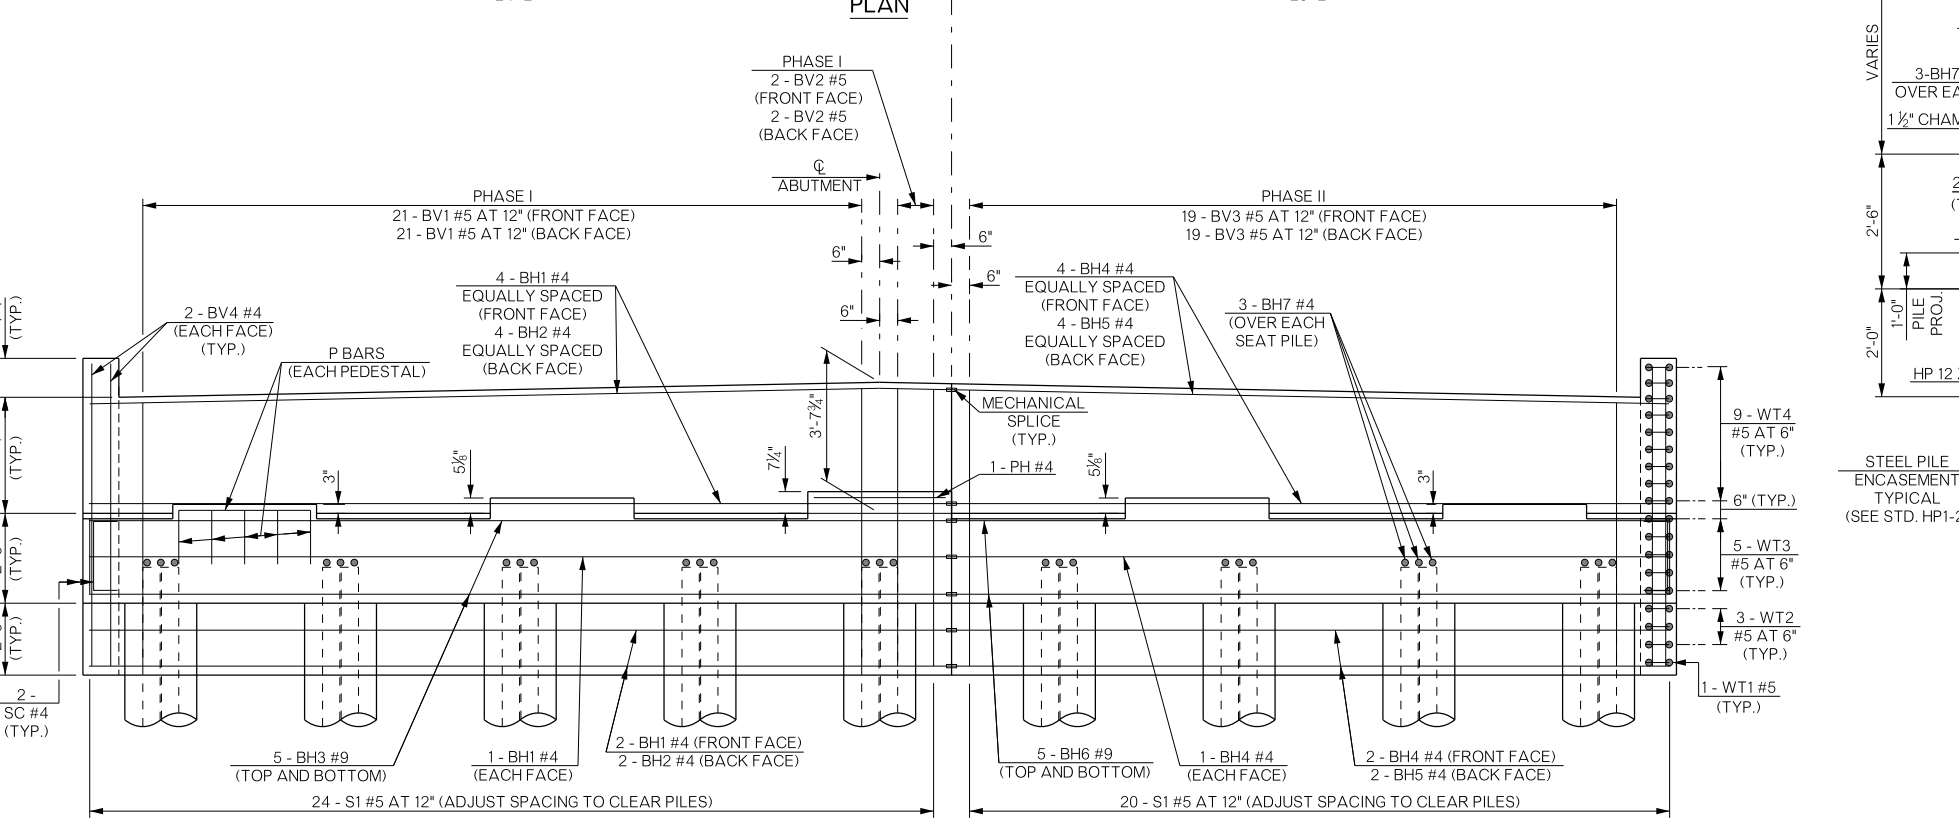
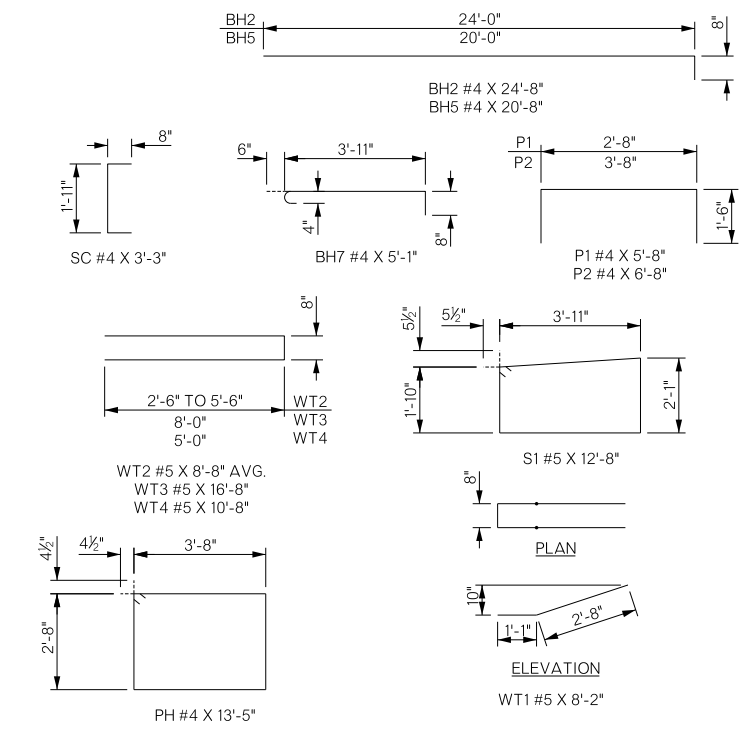


REVISIONS		
REV. NO.	DESCRIPTION	DATE

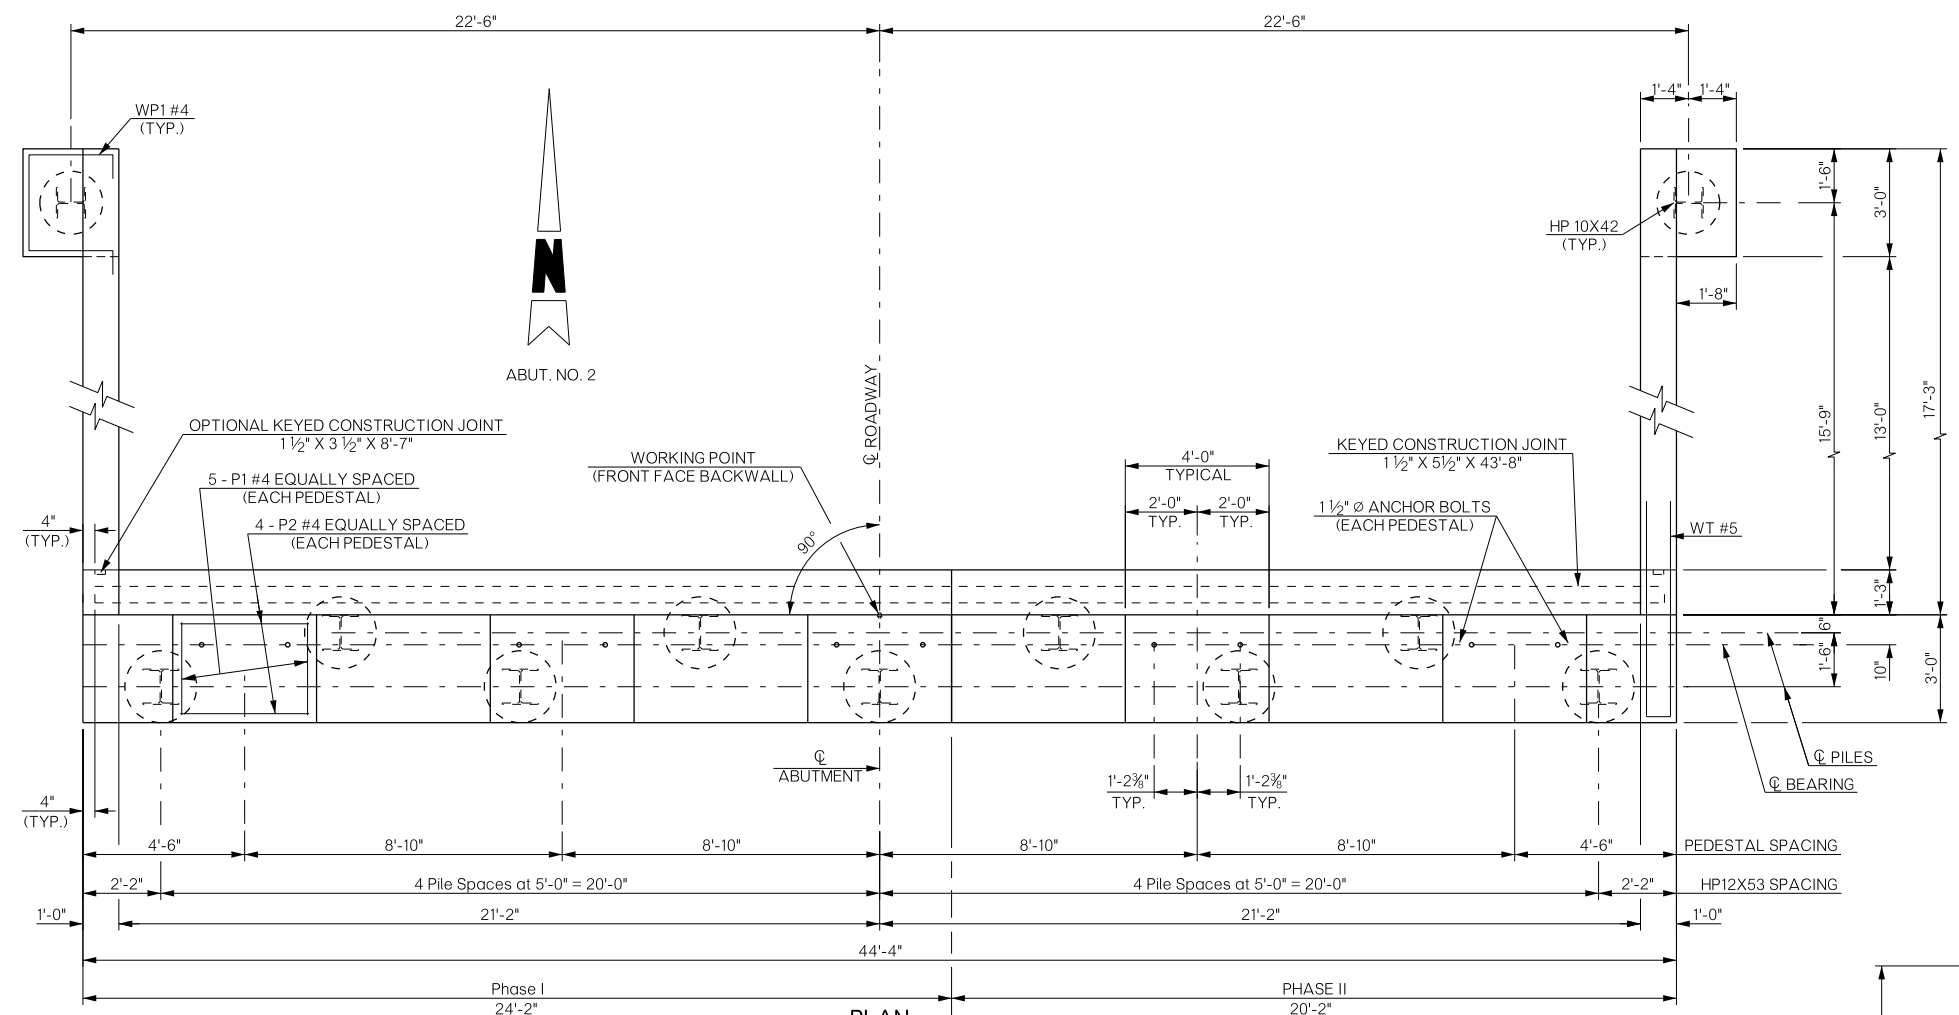

ABUTMENT NO. 2 BAR LIST (PHASE I)						
MARK	SIZE	NO.	FORM	LENGTH	LENGTH VARIATION	
EPOXY COATED REINFORCING						
②	BH1	#4	4	STR.	24'-0"	
②	BH2	#4	4	BNT.	24'-8"	
②	BH3	#9	10	STR.	24'-0"	
②	BH7	#4	15	BNT.	5'-1"	
①	BV1	#5	42	STR.	7'-6 1/2" AVG.	7'-4" TO 7'-9"
①	BV2	#5	4	STR.	7'-8"	
①	BV4	#4	4	STR.	8'-5"	
①	PH	#4	1	STR.	13'-5"	
①	P1	#4	15	BNT.	5'-8"	
①	P2	#4	12	BNT.	6'-8"	
①	S1	#5	24	BNT.	12'-8"	
①	SC	#4	2	BNT.	3'-3"	

ABUTMENT NO. 2 BAR LIST (PHASE II)						
MARK	SIZE	NO.	FORM	LENGTH	LENGTH VARIATION	
EPOXY COATED REINFORCING						
③	BH4	#4	4	STR.	20'-0"	
③	BH5	#4	4	BNT.	20'-8"	
③	BH6	#9	5	STR.	20'-0"	
③	BH7	#4	12	BNT.	5'-1"	
③	BV3	#5	38	STR.	7'-6" AVG.	7'-4" TO 7'-8"
③	BV4	#4	4	STR.	8'-5"	
③	P1	#4	10	BNT.	5'-8"	
③	P2	#4	8	BNT.	6'-8"	
③	S1	#5	20	BNT.	12'-8"	
③	SC	#4	2	BNT.	3'-3"	

BRIDGE "B" U.S.-277 OVER SNAKE CREEK COMANCHE COUNTY

Design: MLC 09/16
 Detail: VNT 09/16
 Check: DAH 04/17
 Squad: Eng:

STATE OF OKLAHOMA DEPARTMENT OF TRANSPORTATION

JOB/PIECE NO. 27968 (04) SHEET NO. B014