
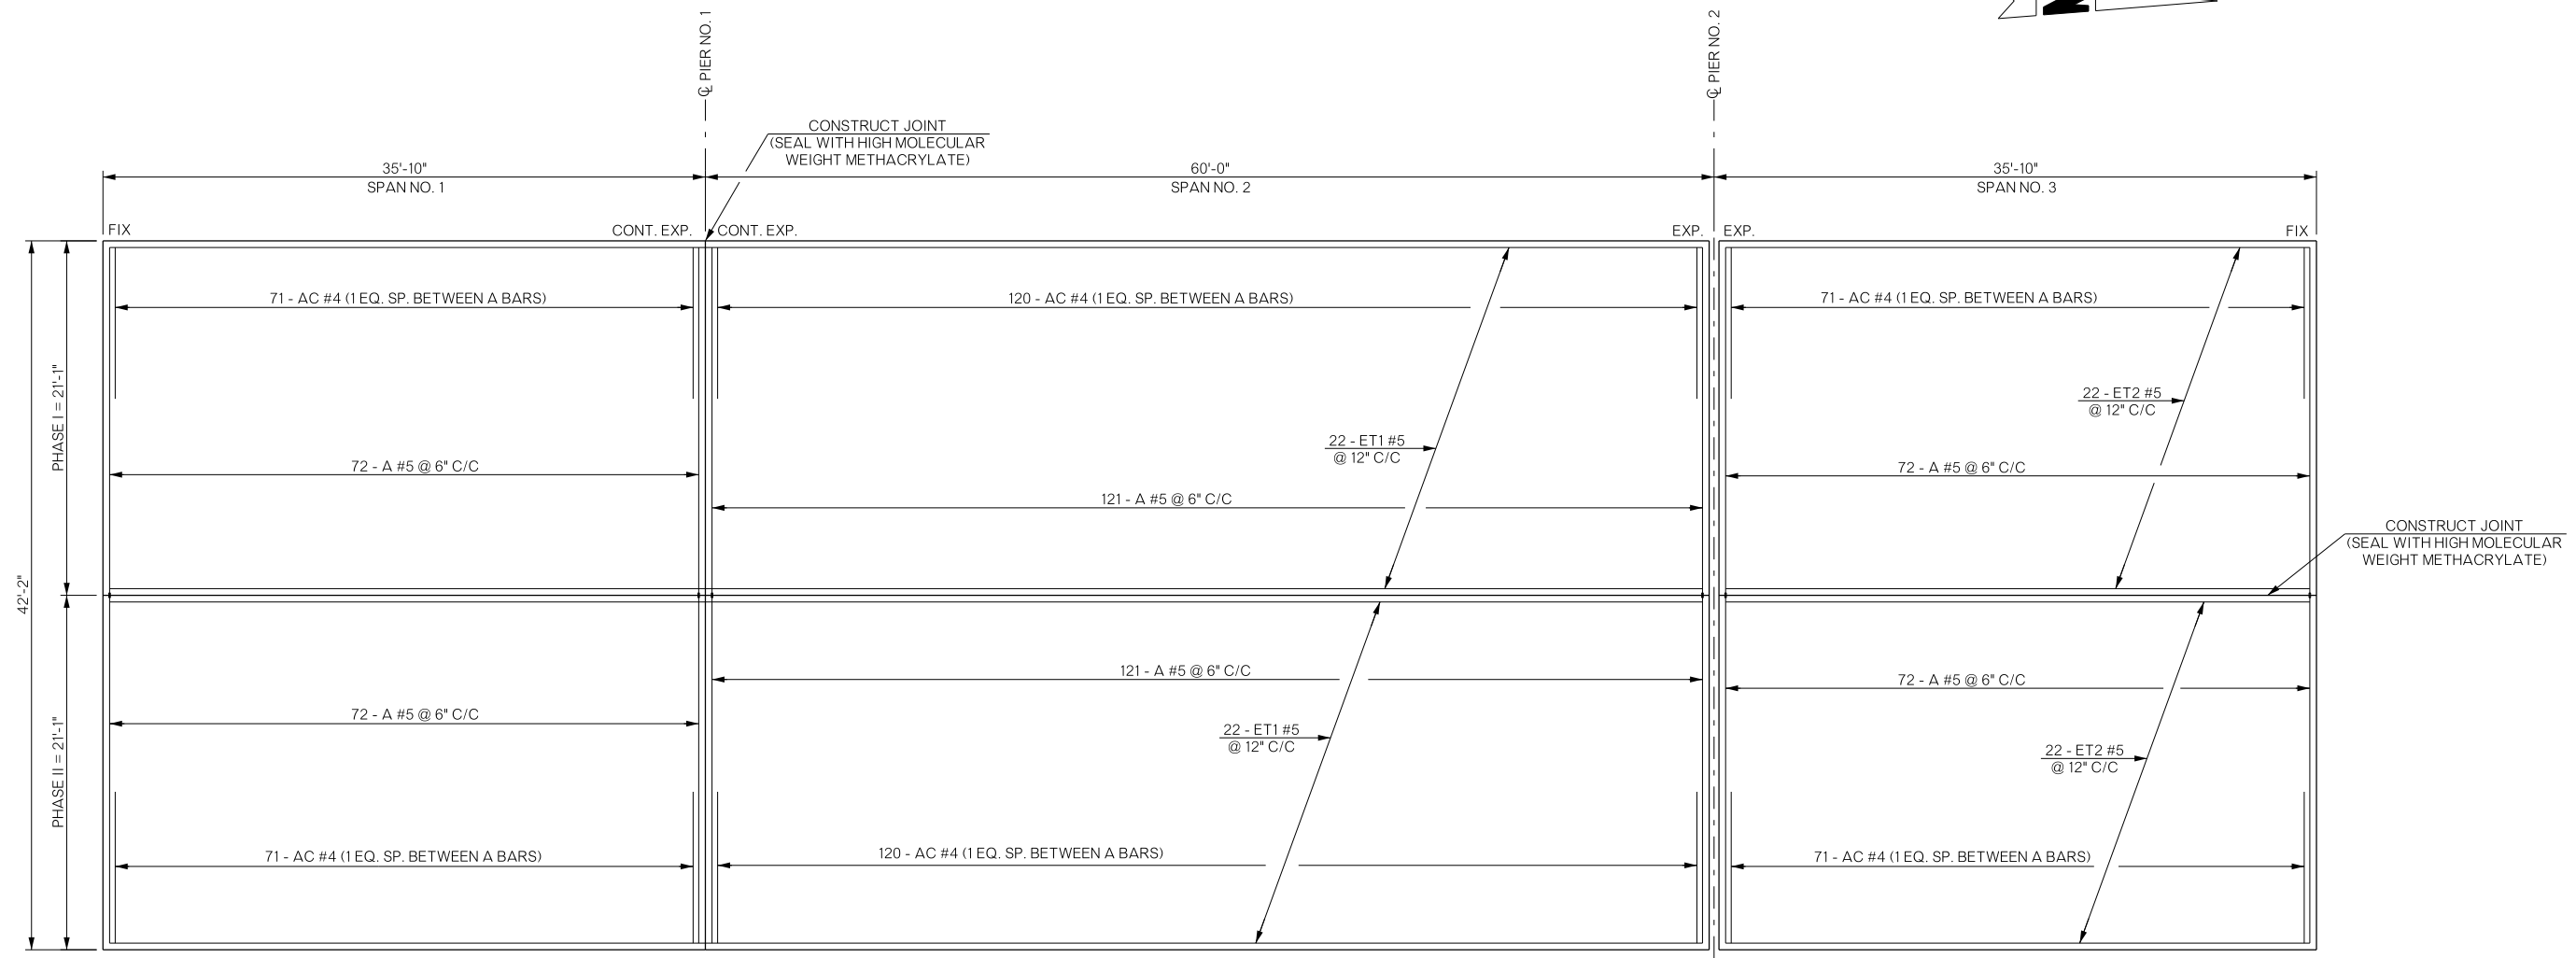


REVISIONS		
REV. NO.	DESCRIPTION	DATE

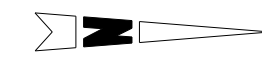

DETAILS OF TOP MAT DECK REINFORCING
 (SEE DETAILS OF SUPERSTRUCTURE SHEET 2 OF 6 FOR ADDITIONAL
 SLAB REINFORCING AT JOINT LOCATIONS)

BRIDGE "B"		COMANCHE COUNTY		Design	MLC	08/16
U.S.-277 over SNAKE CREEK				Detail	VNT	08/16
DETAILS OF SUPERSTRUCTURE (SHEET 4 OF 6)				Check	DAH	04/17
				Squad	HARJO	
				Engr:	MOLLA-ESMAIL	
STATE OF OKLAHOMA		DEPARTMENT OF TRANSPORTATION				
JOB/PIECE NO. 27968(04)				SHEET NO. B021		