


REVISIONS		
REV. NO.	DESCRIPTION	DATE

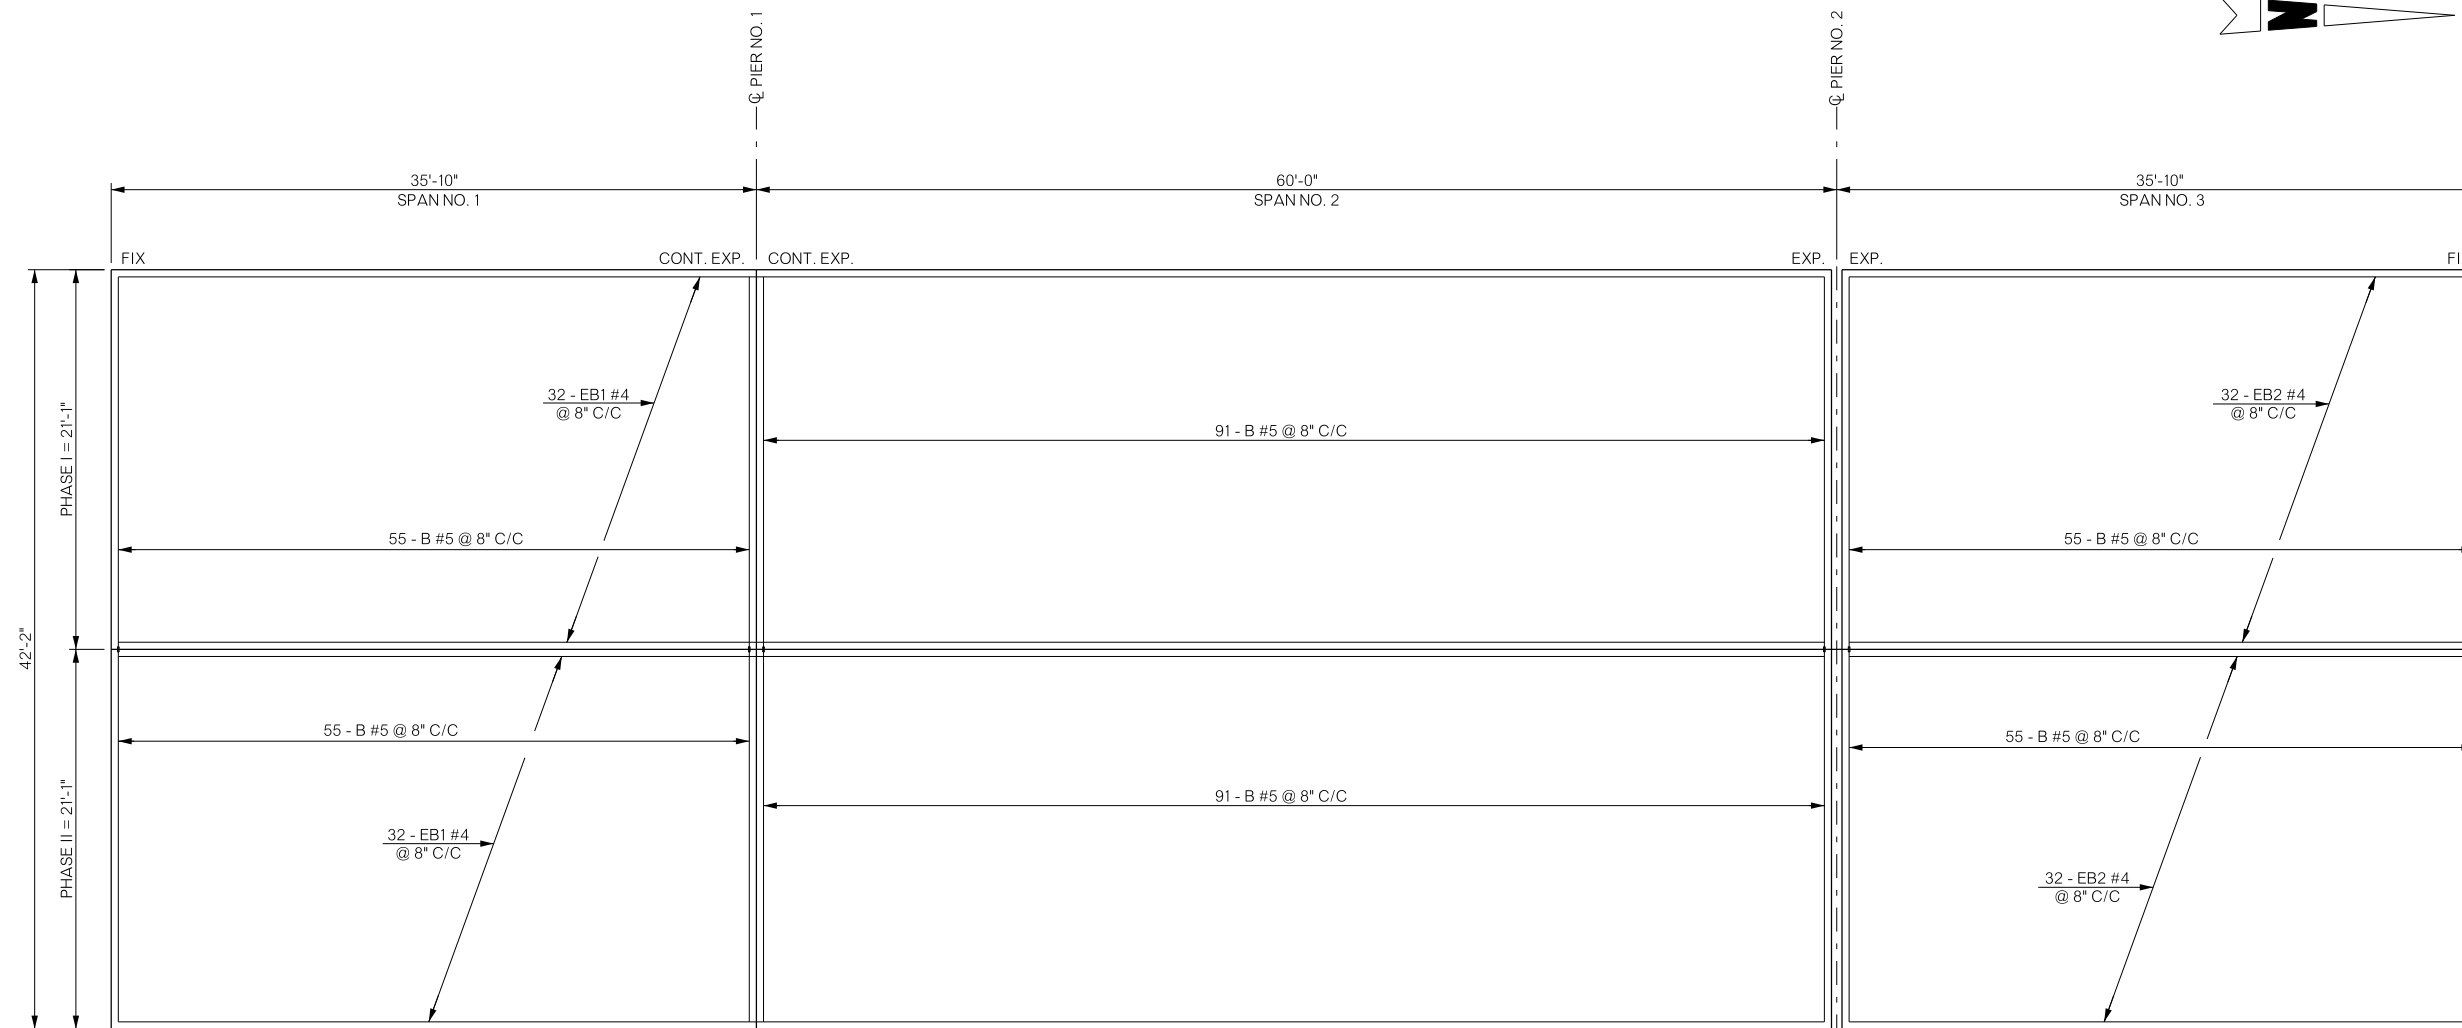

**DETAILS OF BOTTOM MAT DECK REINFORCING**  
 (SEE DETAILS OF SUPERSTRUCTURE SHEET 2 OF 6 FOR ADDITIONAL  
 SLAB REINFORCING AT JOINT LOCATIONS)

BRIDGE "B"		COMANCHE COUNTY		Design	MLC	08/16
U.S.-277 over SNAKE CREEK				Detail	VNT	08/16
DETAILS OF SUPERSTRUCTURE (SHEET 5 OF 6)		Check	DAH	04/17		
		Squad	HARJO			
		Engr:	MOLLA-ESMAIL			
STATE OF OKLAHOMA		DEPARTMENT OF TRANSPORTATION				
JOB/PIECE NO. 27968(04)		SHEET NO. B022				