
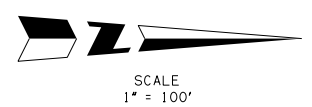


OKLAHOMA DEPARTMENT OF TRANSPORTATION				
FED. ROAD DIST. NO.	STATE	PROJ. NO.	FISCAL YEAR	SHEET NO. / TOTAL SHEETS
	OKLA.			
DESCRIPTION		REVISIONS		DATE

S.E. 1/4 SECTION 13  
T-1-S, R-12-W

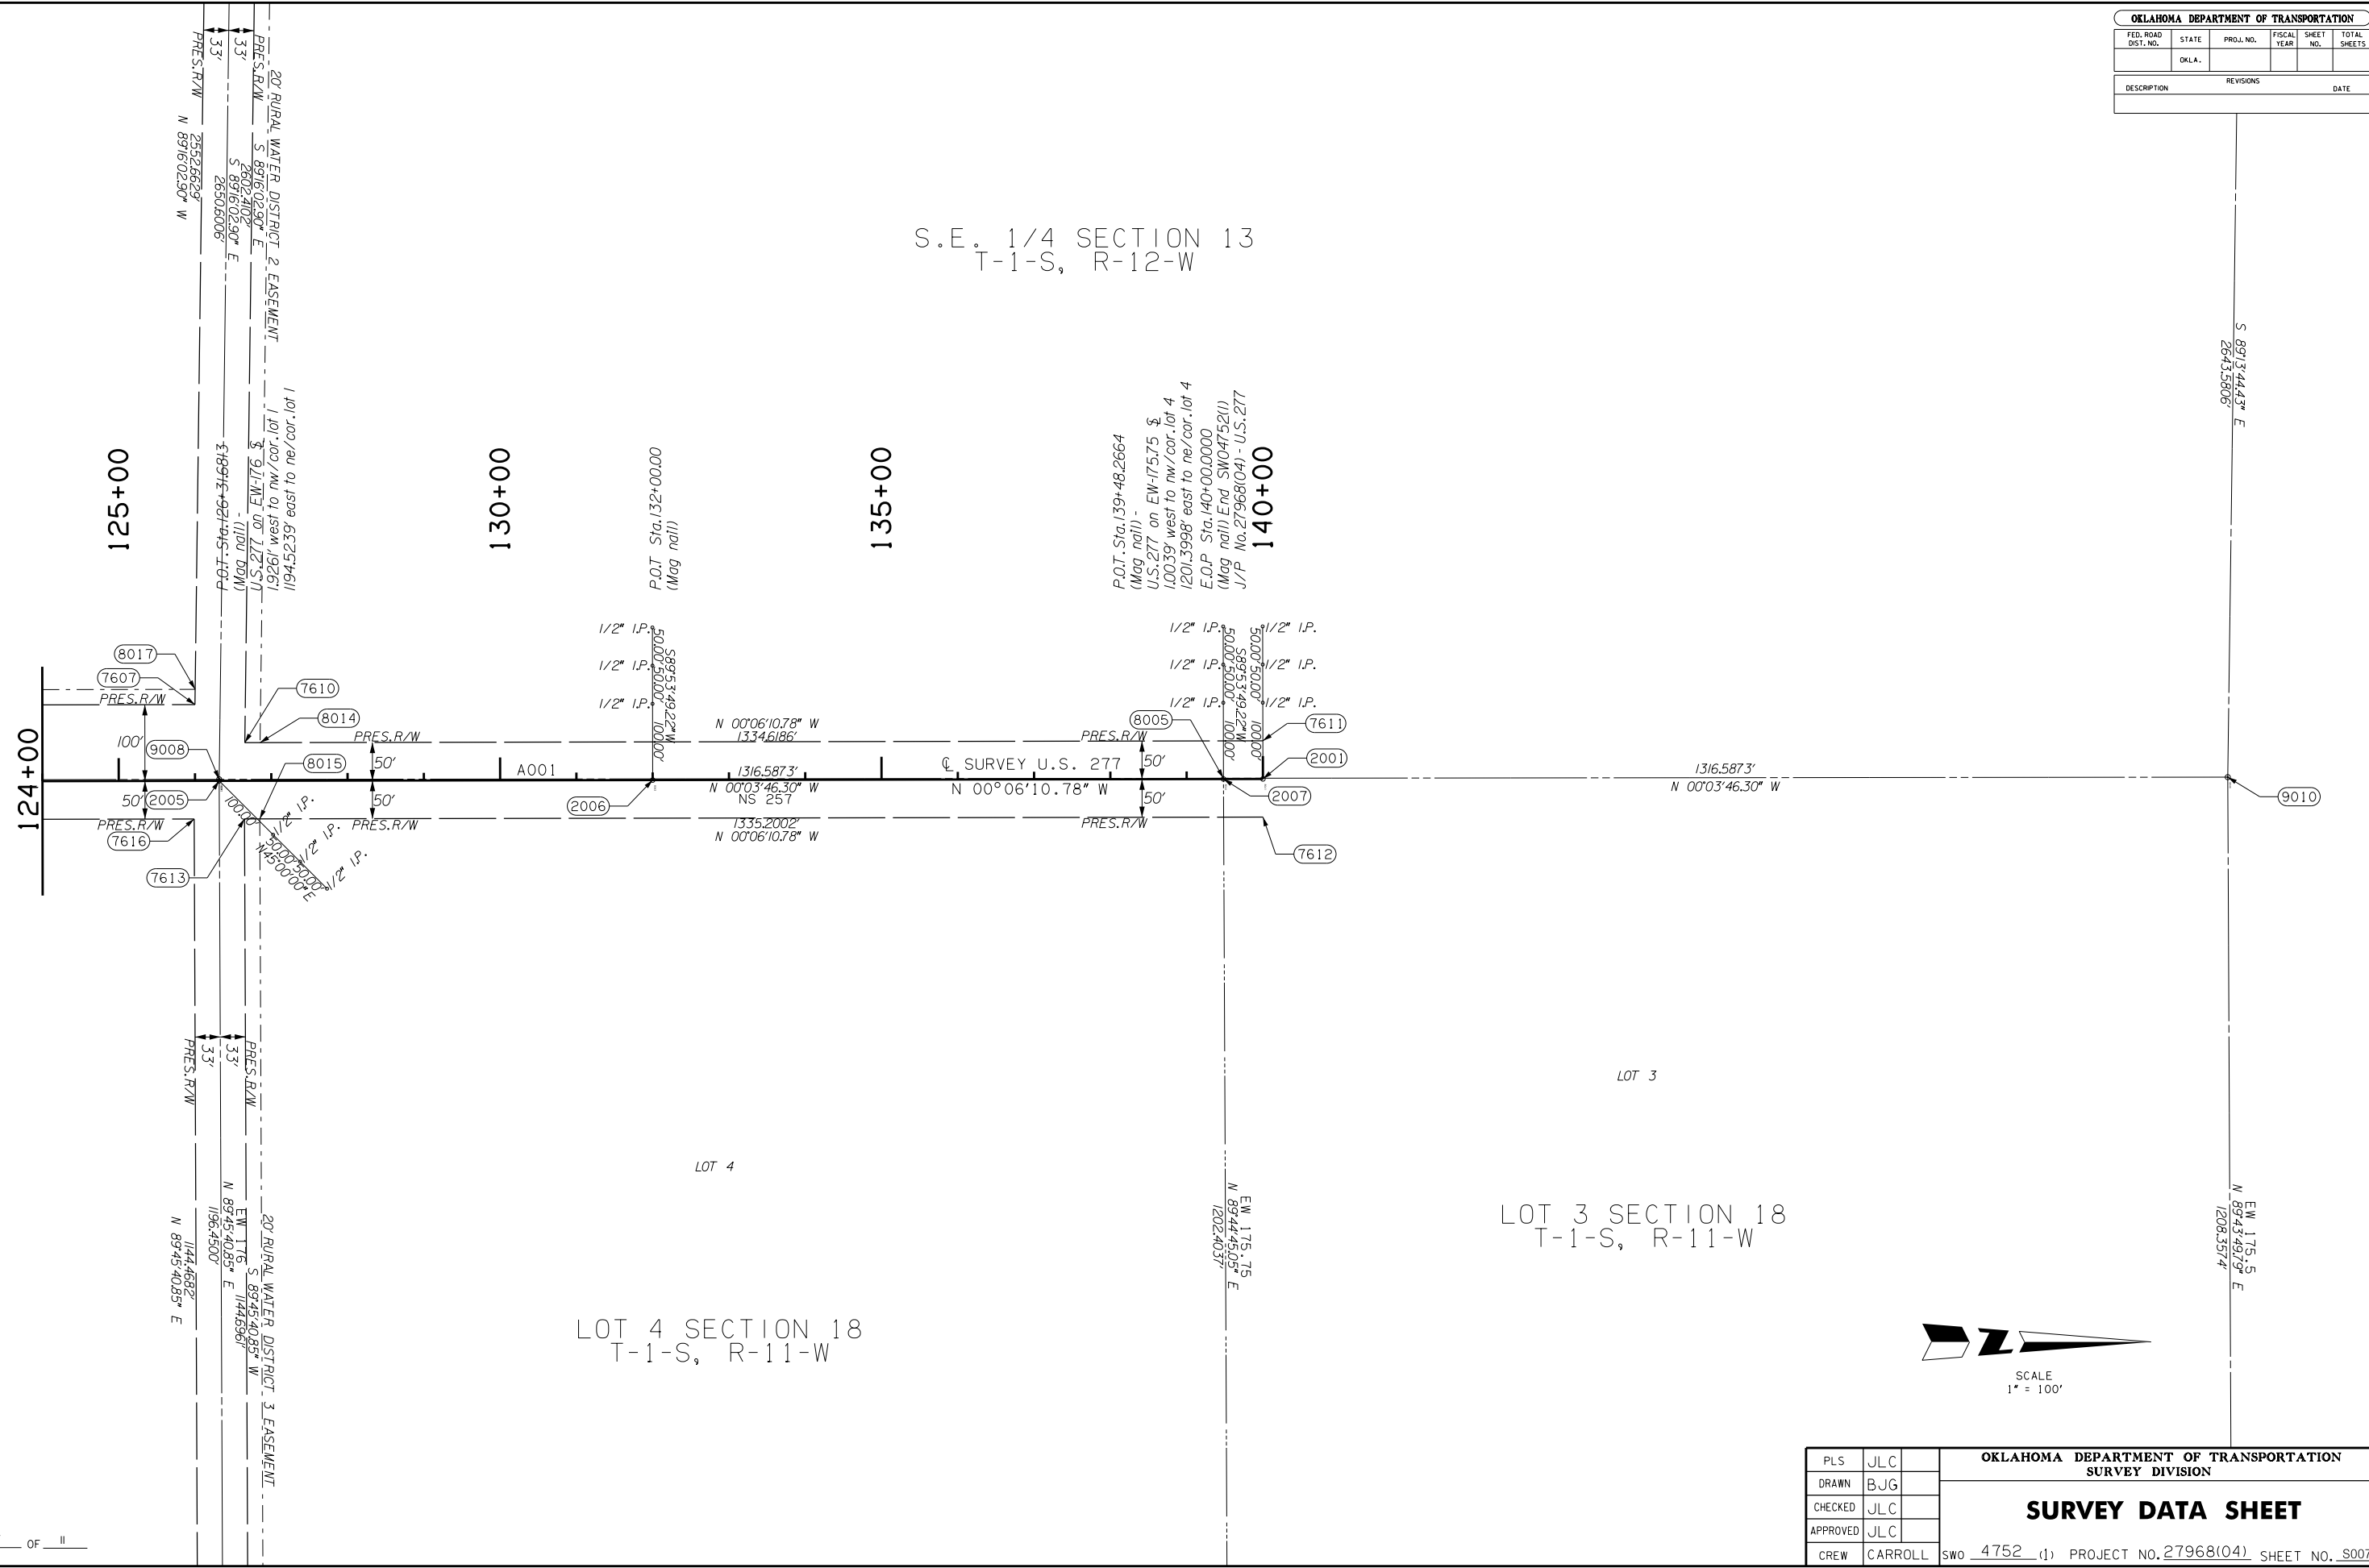

PLS	JLC	<b>OKLAHOMA DEPARTMENT OF TRANSPORTATION</b> <b>SURVEY DIVISION</b>  <b>SURVEY DATA SHEET</b> SWO 4752 (1) PROJECT NO. 27968(04) SHEET NO. S00Z
DRAWN	BJG	
CHECKED	JLC	
APPROVED	JLC	
CREW	CARROLL	