
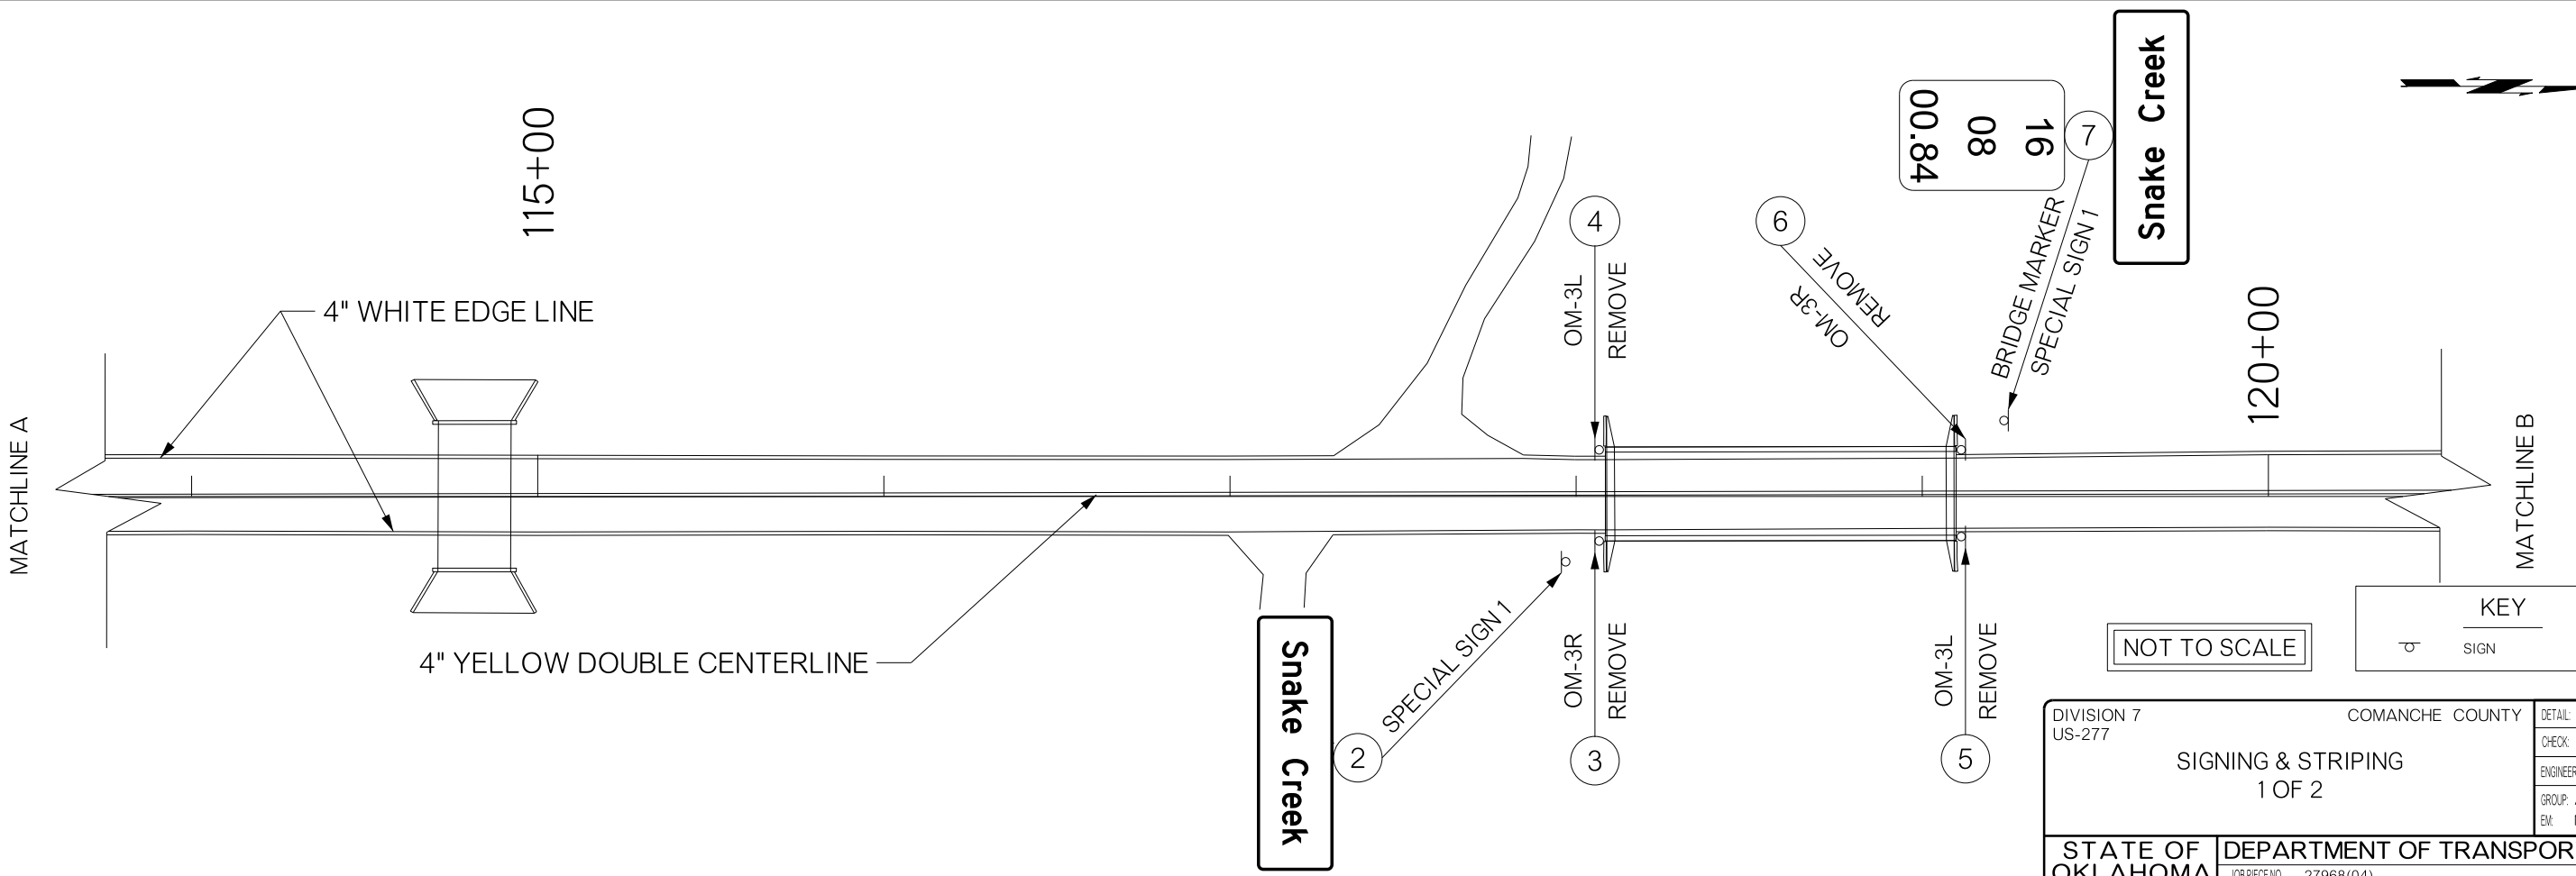


REVISIONS		
REV. NO.	DESCRIPTION	DATE

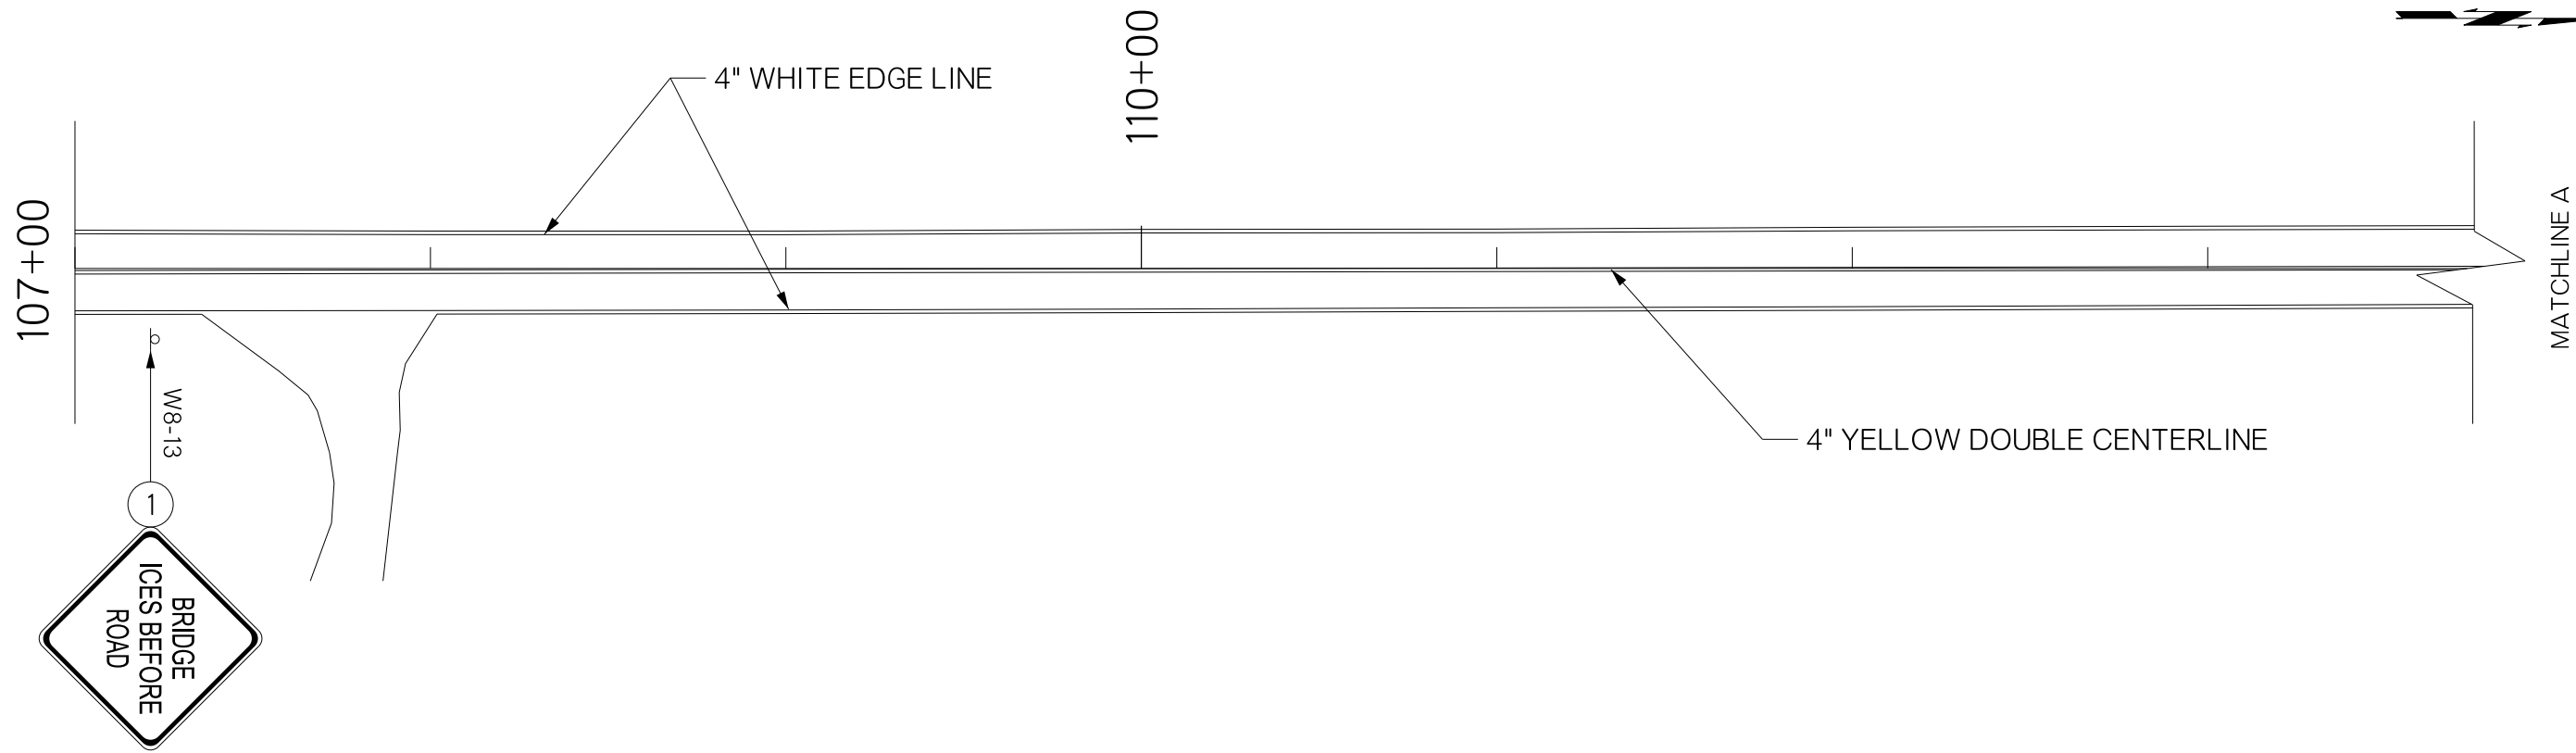

16
08
00.84

Snake Creek

Snake Creek

NOT TO SCALE

KEY	
	SIGN

DIVISION 7 US-277	COMANCHE COUNTY	DETAIL: CLD 07/17
SIGNING & STRIPING 1 OF 2		CHECK: GF 07/17
		ENGINEER: KCD 07/17
GROUP: ABRAHAM		EM: MAAROUF
STATE OF OKLAHOMA	DEPARTMENT OF TRANSPORTATION	JOB/PIECE NO. 27968(04) SHEET NO. T003