


END AREAS (SF)

PHASE 1      PHASE 2


VOLUMES (CY)

PHASE 1      PHASE 2

pw:\lapp-pws01-345.agency.OK\local\ODOT\Projects\Documents\Projects\Division 7\JP27968-04\Roadway\Plan Sheets\27968 (04) -CROSS SECTION SHEETS

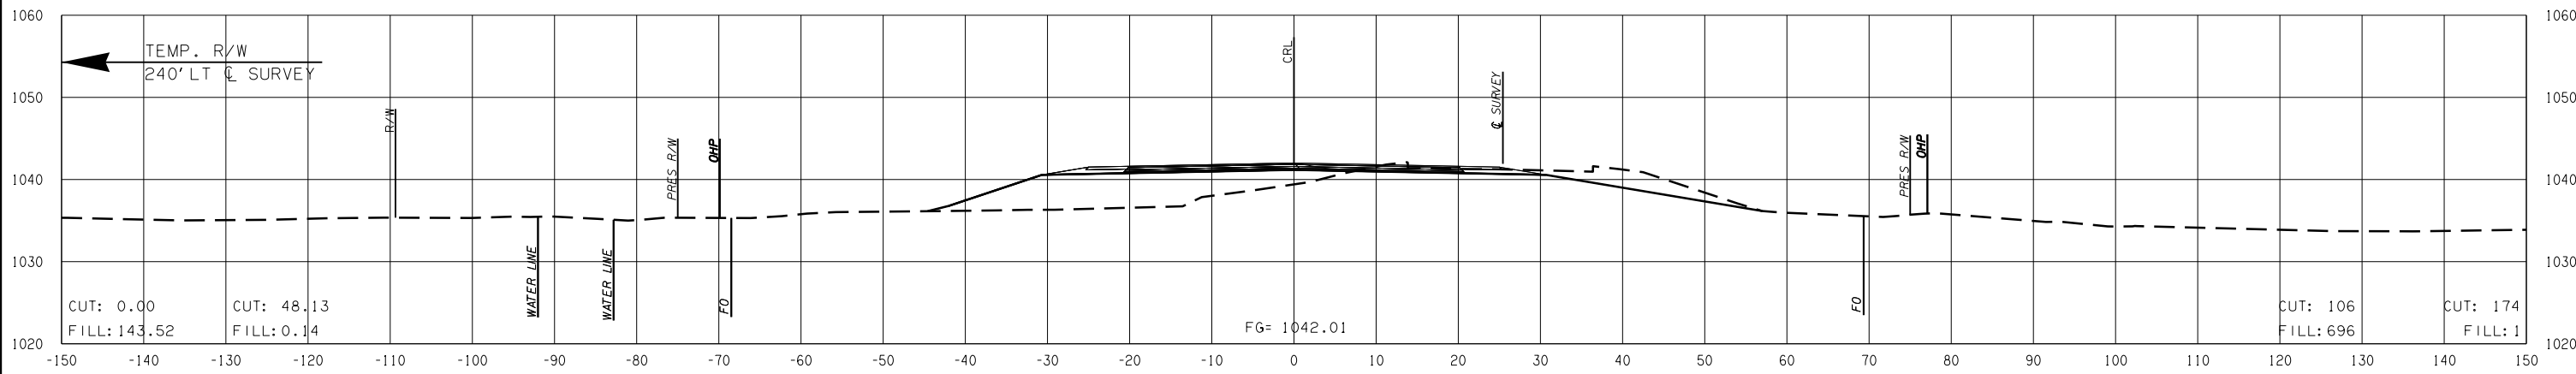

117+81.03

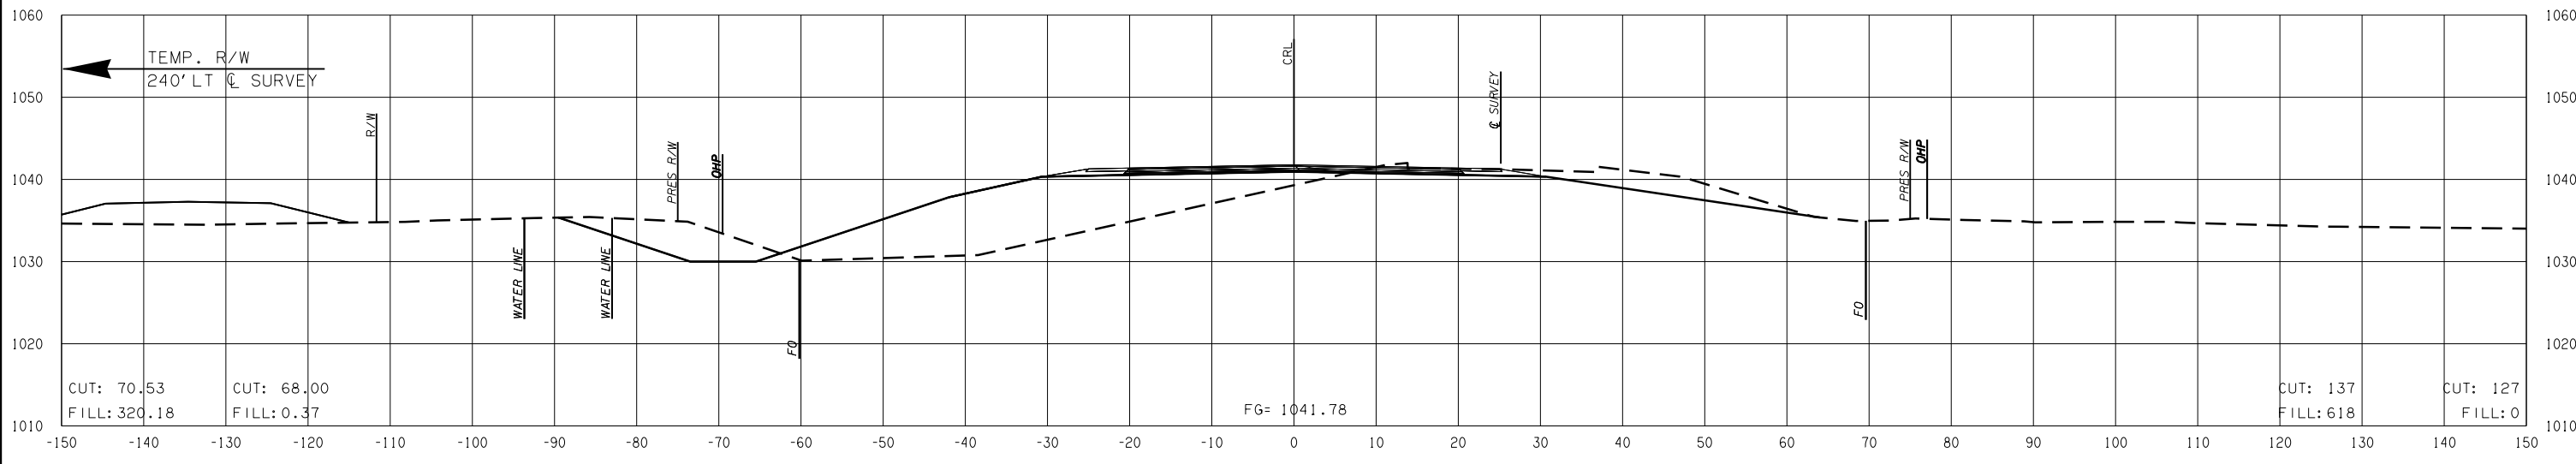

117+00.00