


END AREAS (SF)

PHASE 1 PHASE 2


VOLUMES (CY)

PHASE 1 PHASE 2


7/17/2017 p:\lapp-pws01-345-agency-OK\locat\ODOT\Projects\Documents\Projects\Division 7\JP27968-04\Roadway\Plan Sheets\27968 (04) -CROSS SECTION SHEETS

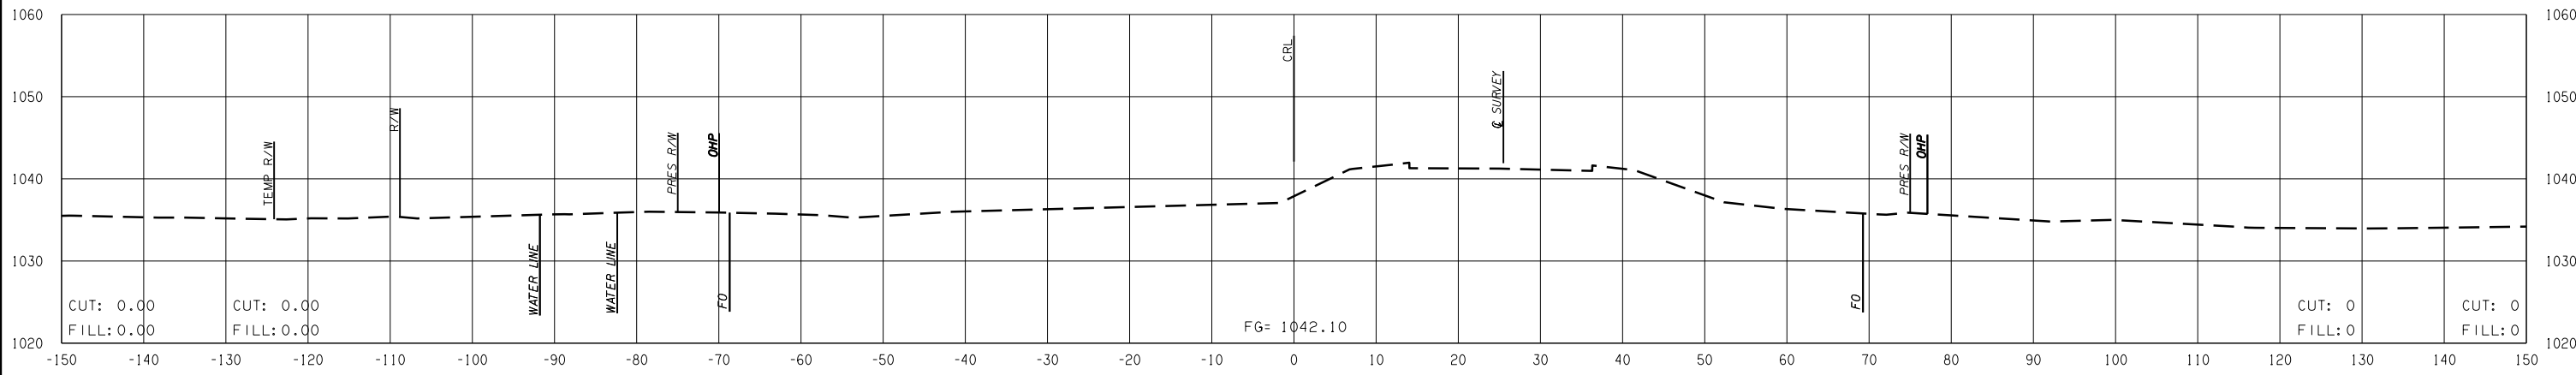

118+00.00

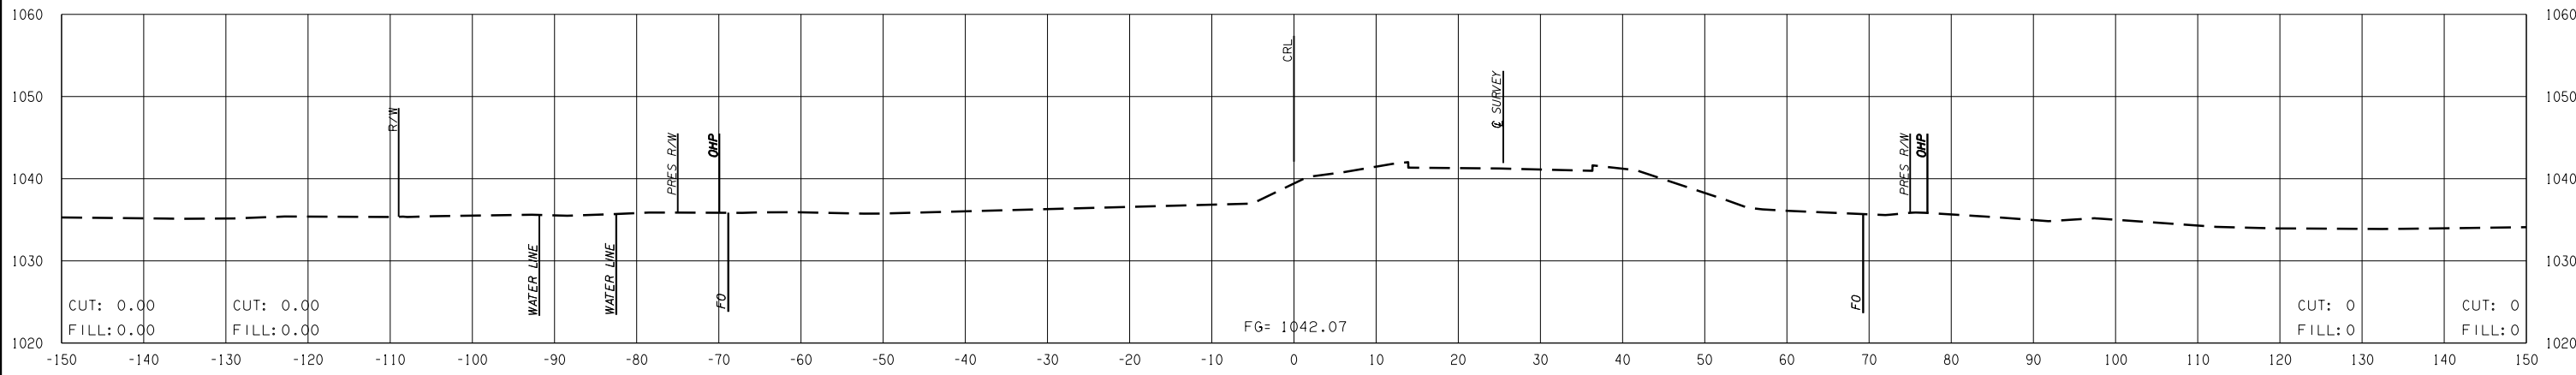

117+94.61

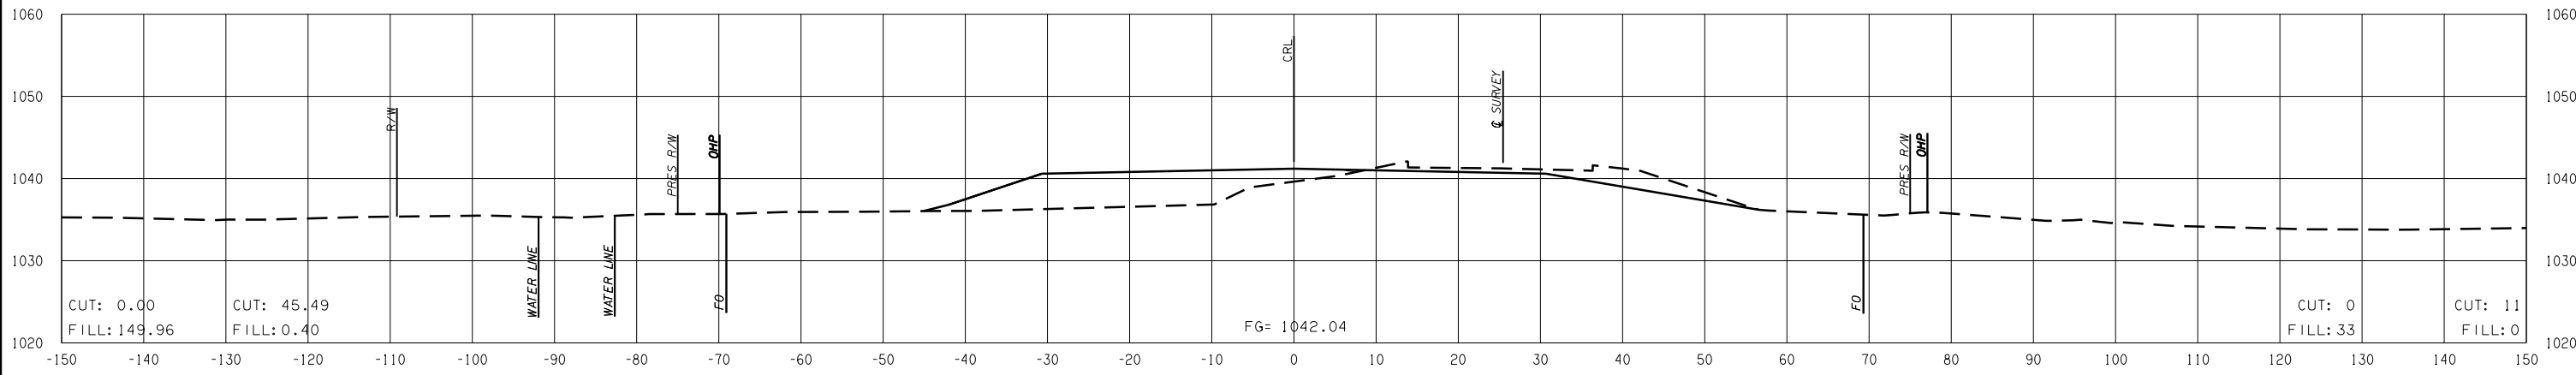

BEGIN EARTHWORK EXCEPTION
117+87.17