


END AREAS (SF)

VOLUMES (CY)


PHASE 1 PHASE 2

PHASE 1 PHASE 2


pw:\lapp-pws01-345.agency.OK\locat:ODOT\Projects\Documents\Projects\Division 7\JP27968-04\Roadway\Plan Sheets\27968 (04) -CROSS SECTION SHEETS

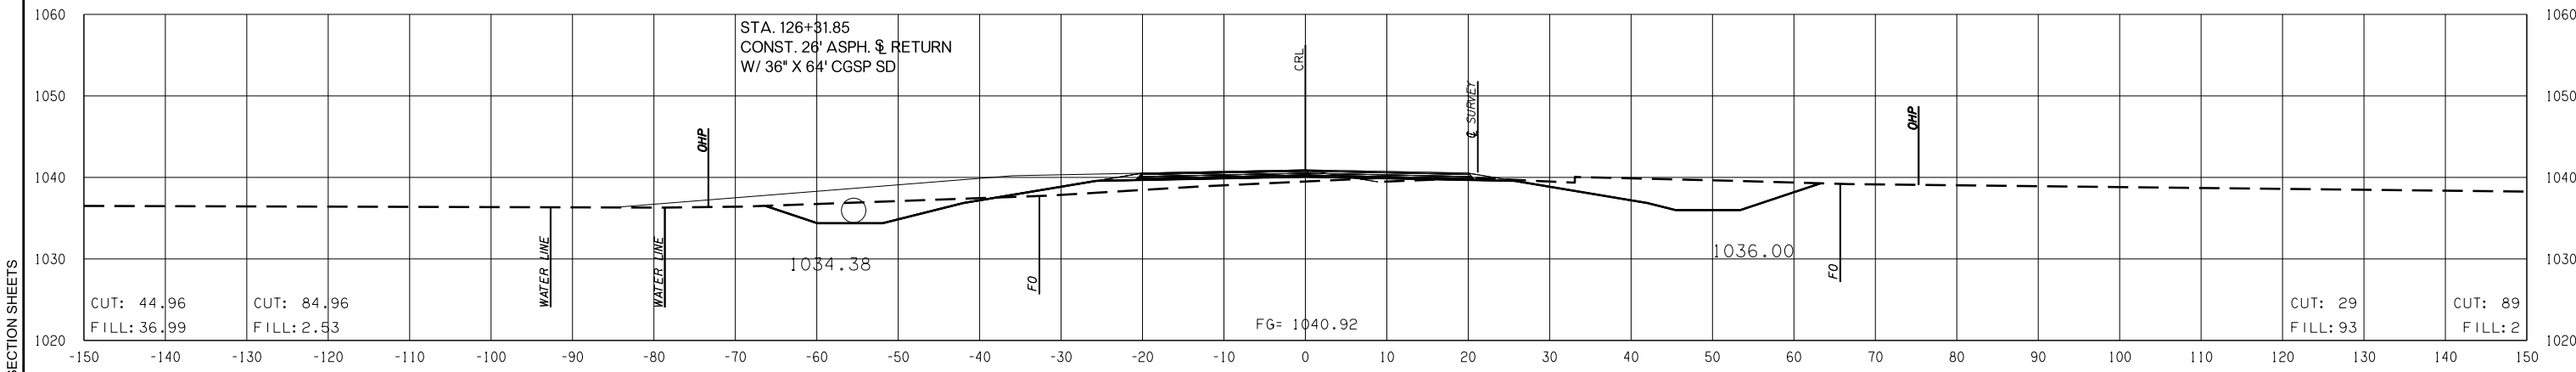

126 + 31.85

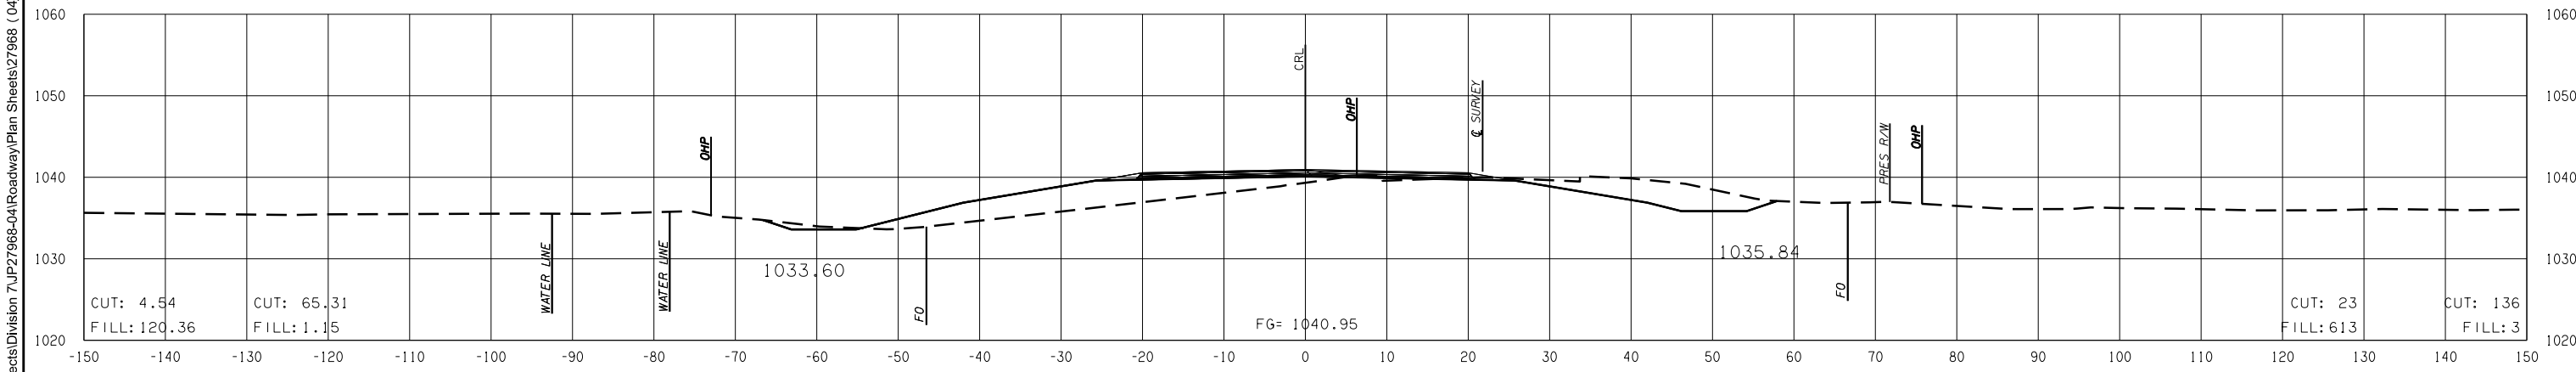

126 + 00.00

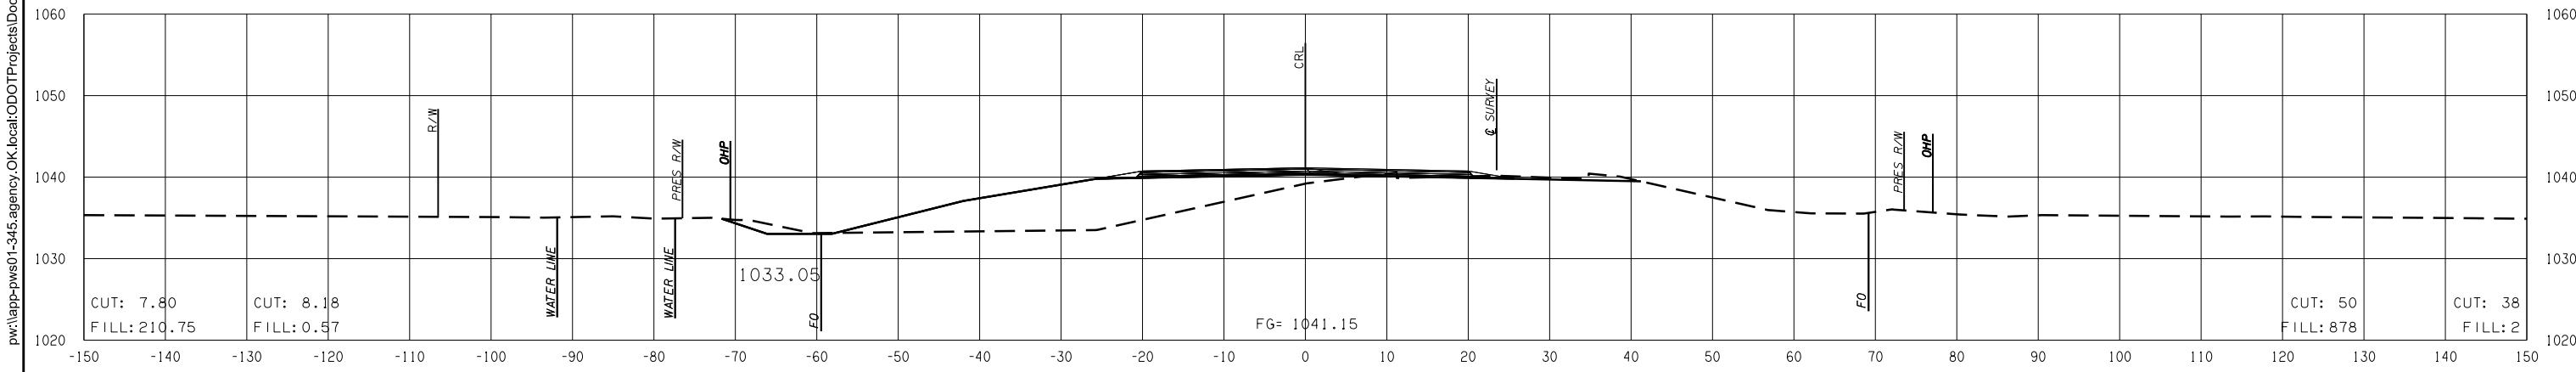

125 + 00.00