


END AREAS (SF)

PHASE 1      PHASE 2


VOLUMES (CY)

PHASE 1      PHASE 2


pw:\lapp-pws01-345-agency.OK\locat:ODOT\Projects\Documents\Projects\Division 7\JP27968-04\Roadway\Plan Sheets\27968 (04) -CROSS SECTION SHEETS

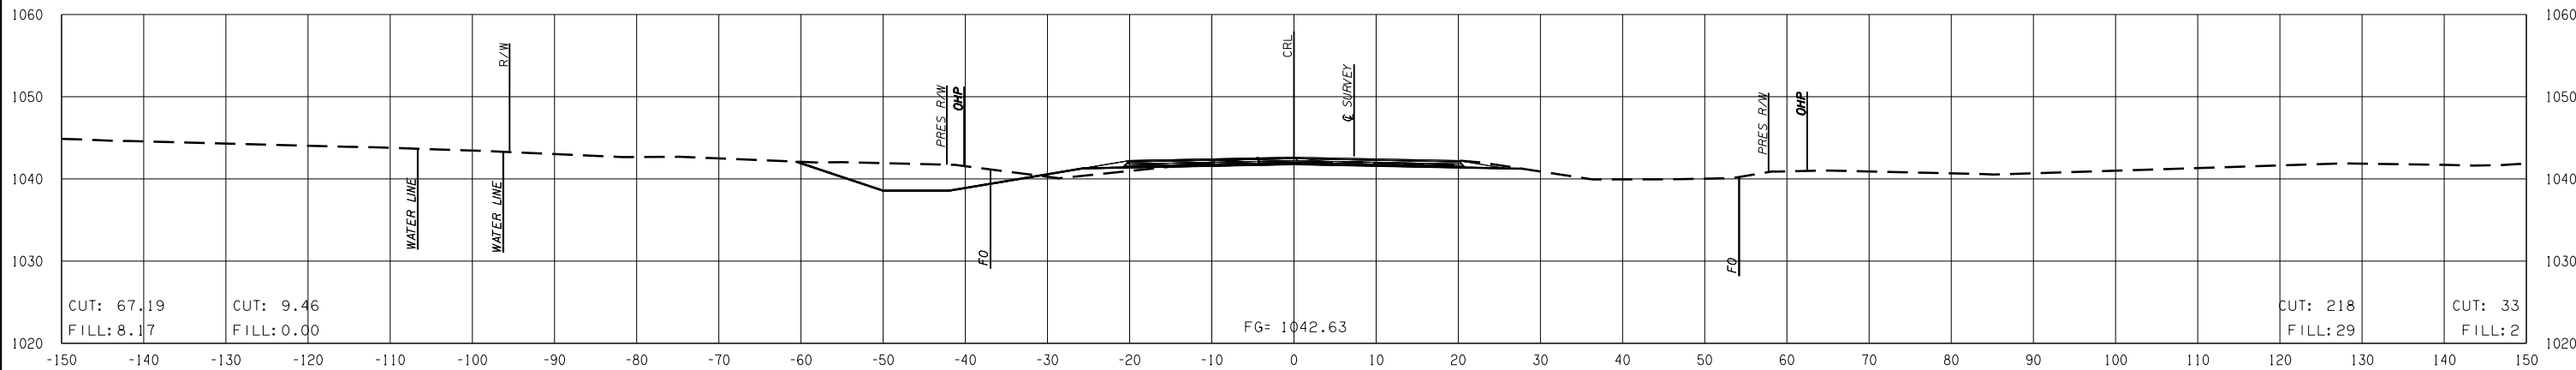

107 + 00.00

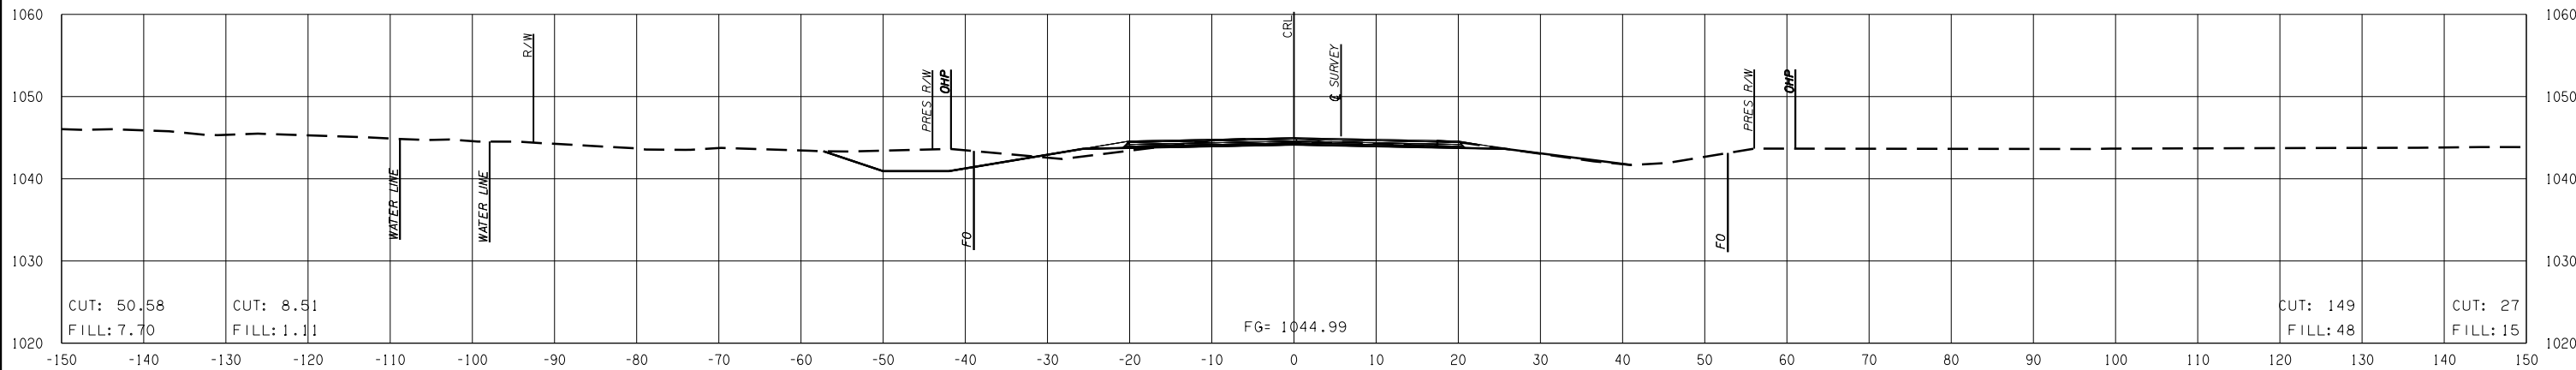

106 + 00.00

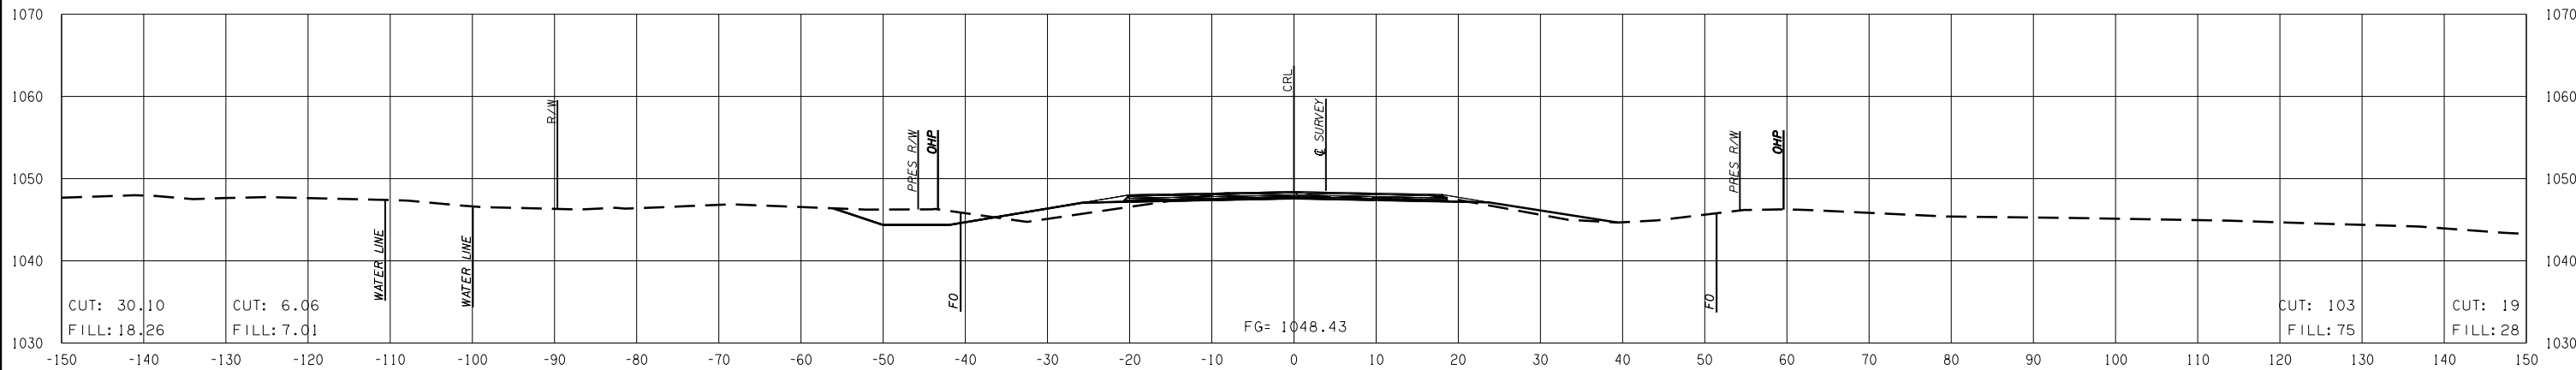

105 + 00.00

STATE JOB NO. 27968(04)  
COMANCHE COUNTY SHEET NO. X002