


END AREAS (SF)

VOLUMES (CY)


PHASE 1 PHASE 2

PHASE 1 PHASE 2


pw:\lapp-pws01-345.agency.OK\locat:ODOT\Projects\Documents\Projects\Division 7\JP27968-04\Roadway\Plan Sheets\27968 (04) -CROSS SECTION SHEETS

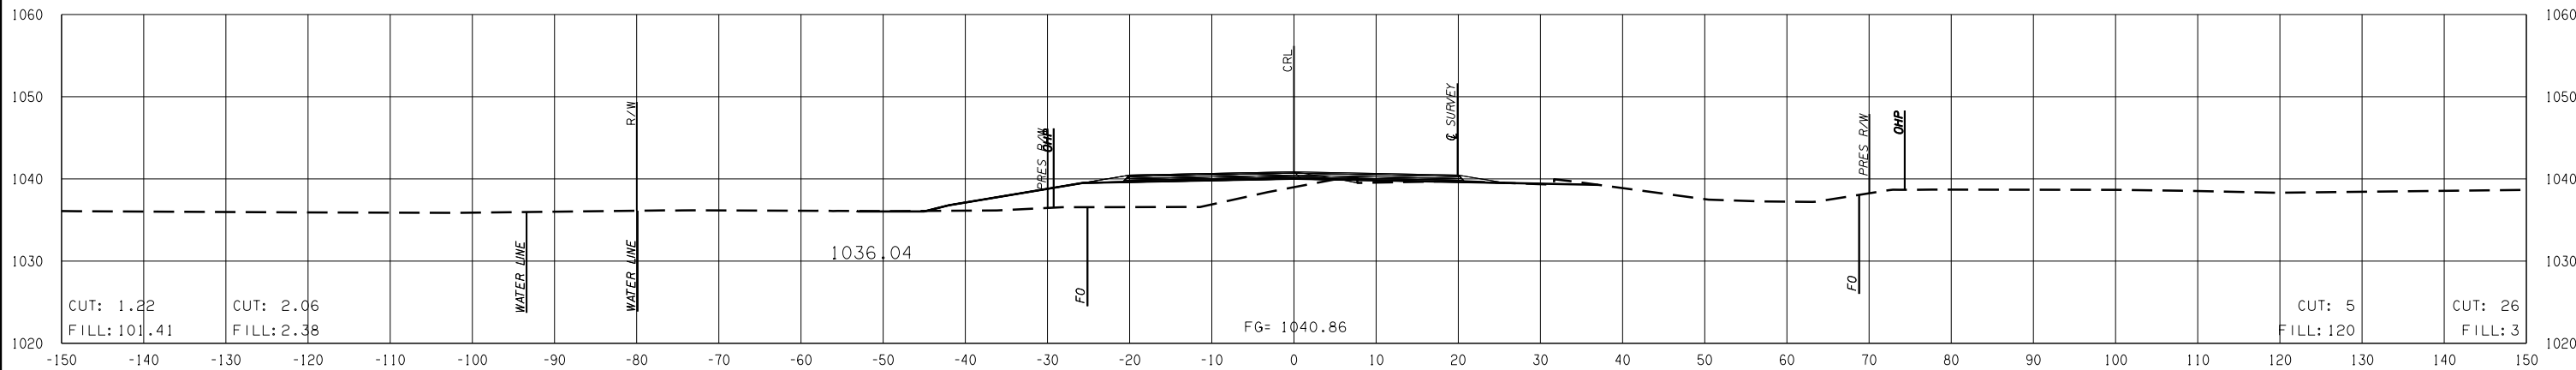

127 + 00.00

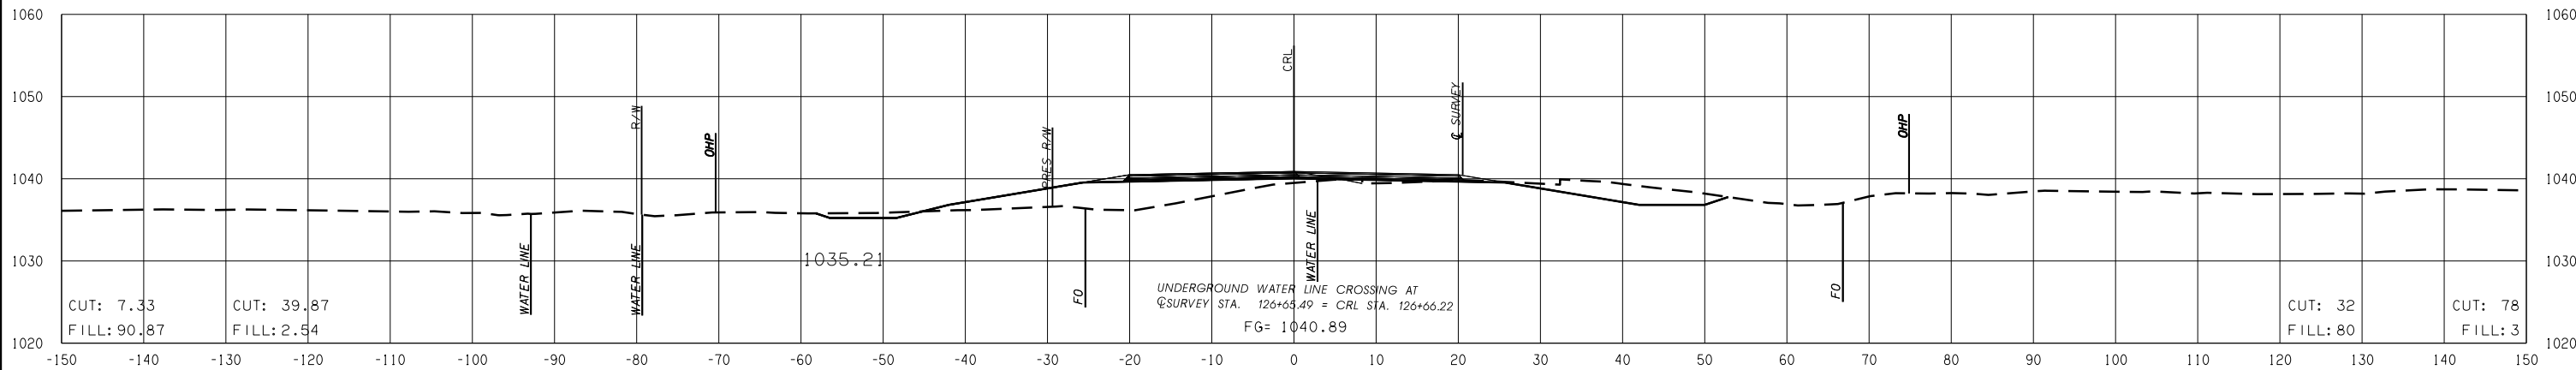

126 + 66.22

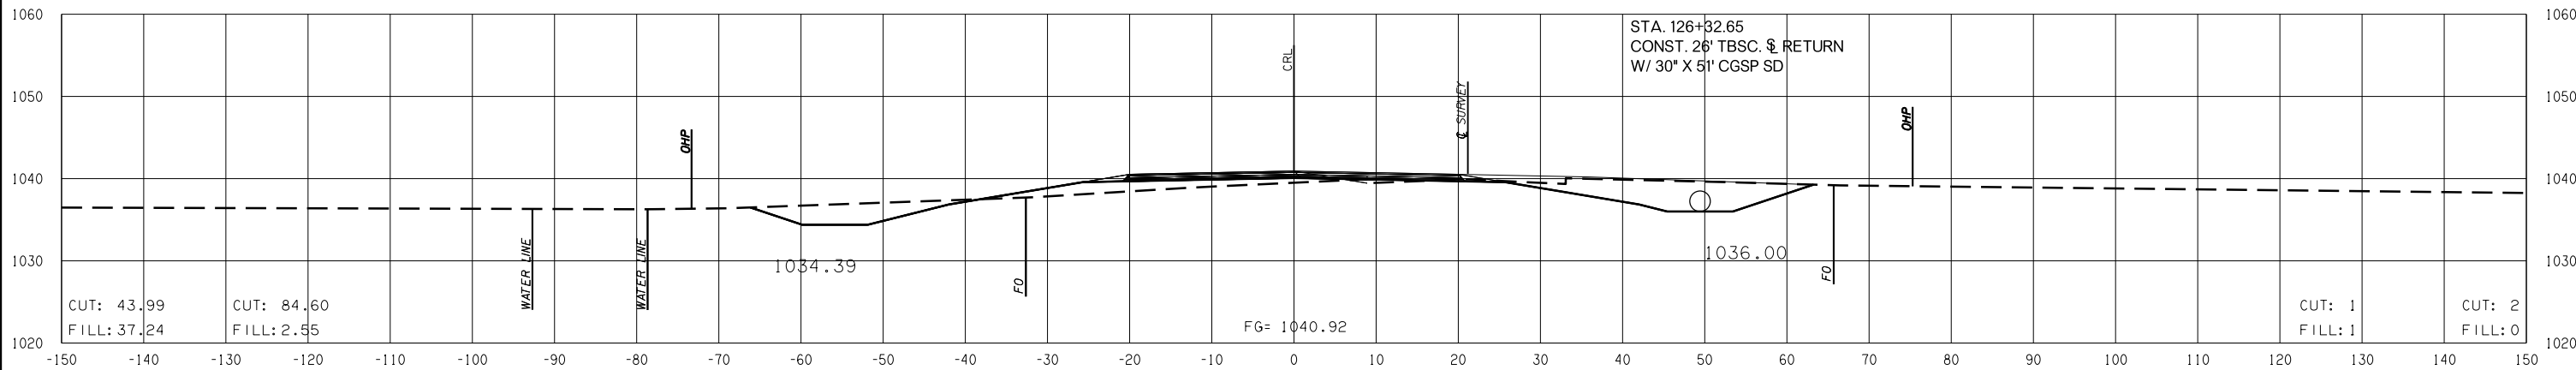

126 + 32.46

STATE JOB NO. 27968(04)
COMANCHE COUNTY SHEET NO. X020