


END AREAS (SF)

PHASE 1      PHASE 2


VOLUMES (CY)

PHASE 1      PHASE 2

pw:\lapp-pws01-345.agency\ok\locat\ODOT\Projects\Documents\Projects\Division 7\JP27968-04\Roadway\Plan Sheets\27968 (04) -CROSS SECTION SHEETS

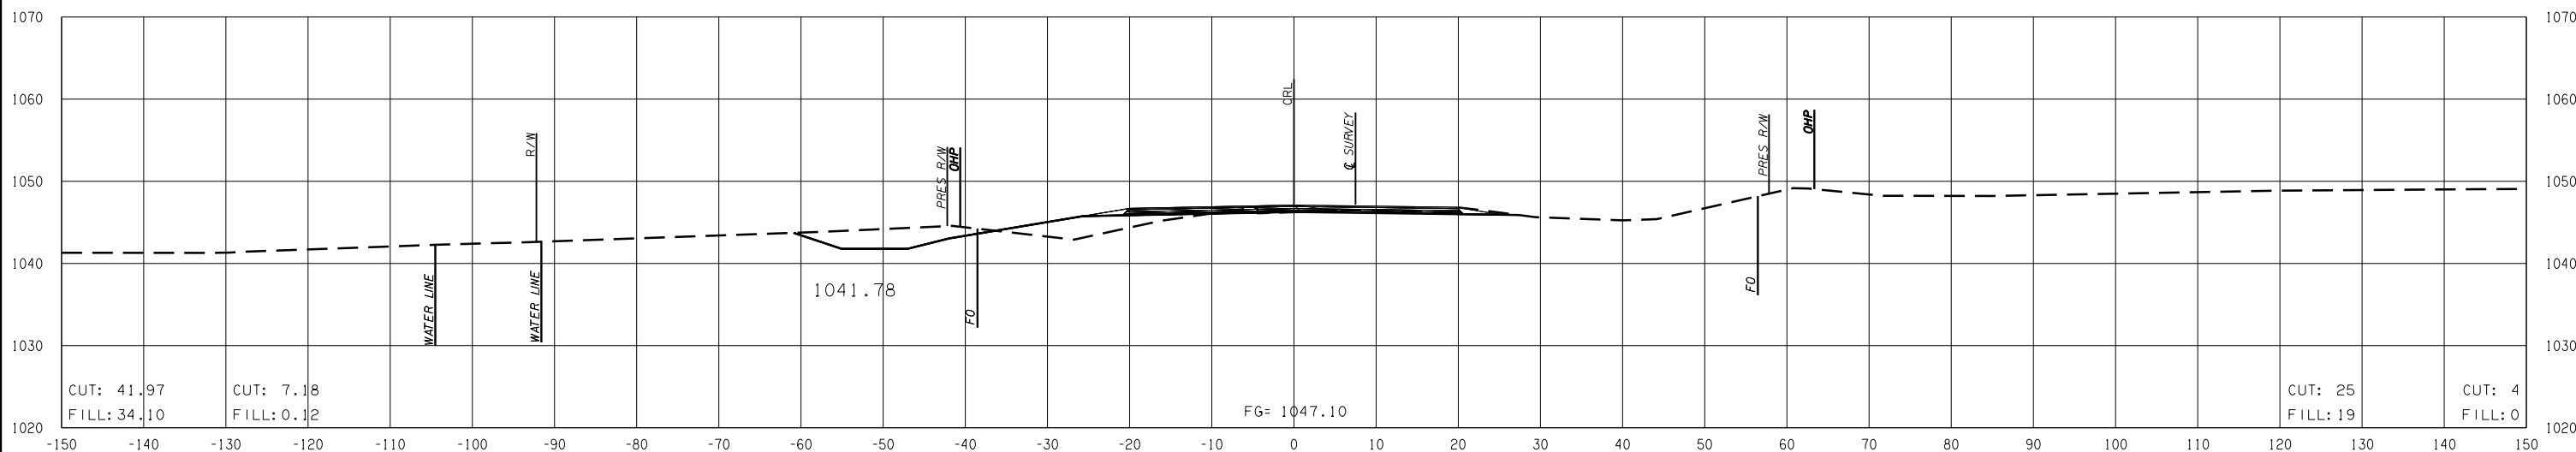

134 + 00.00

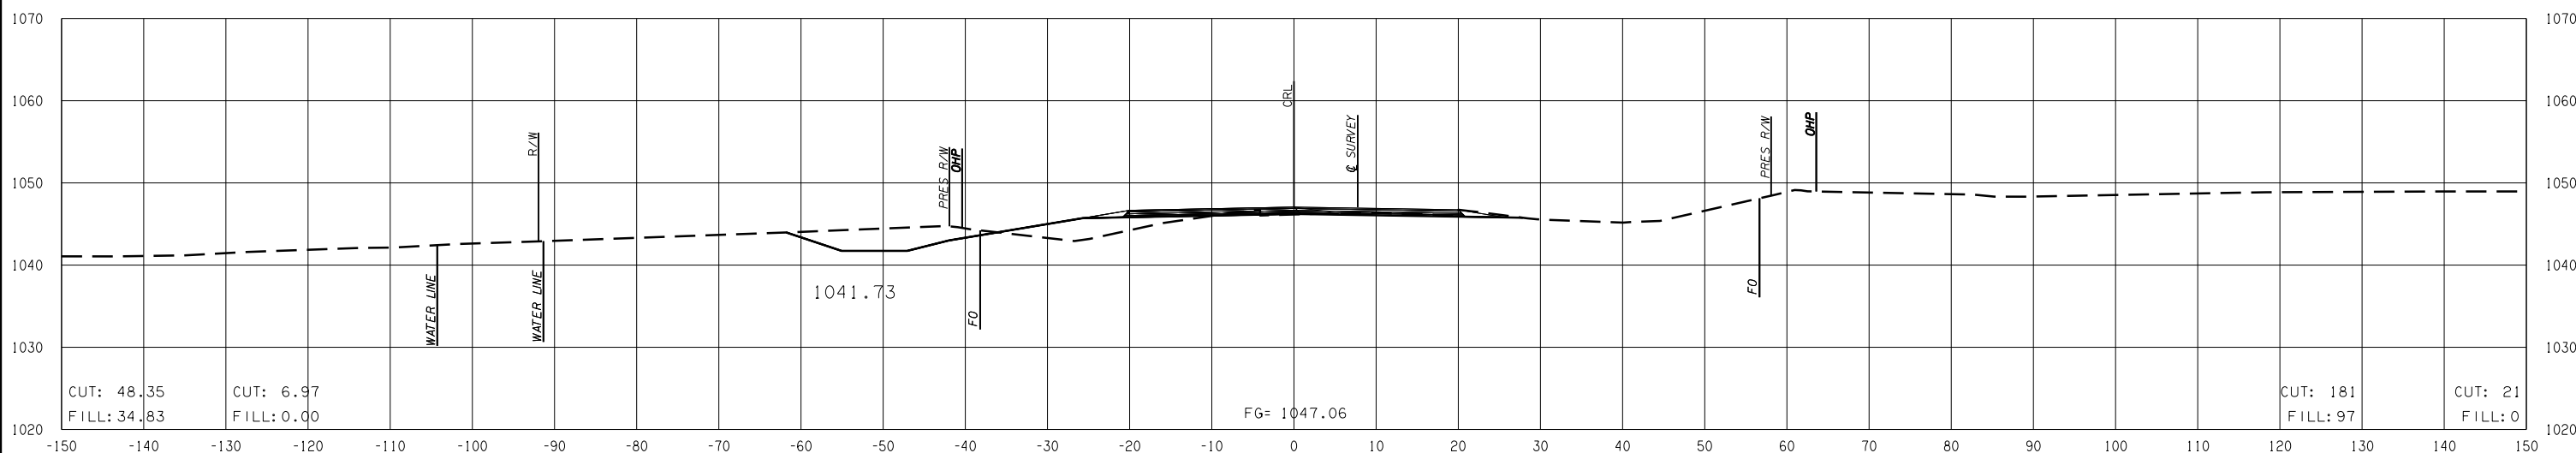

133 + 85.10

STATE JOB NO. 27968(04)  
 COMANCHE COUNTY SHEET NO. X024