


END AREAS (SF)

PHASE 1 PHASE 2


VOLUMES (CY)

PHASE 1 PHASE 2

p:\apps\pws01-345\agency\OK\locat\ODOT\Projects\Documents\Projects\Division 7\JP27968-04\Roadway\Plan Sheets\27968 (04) -CROSS SECTION SHEETS

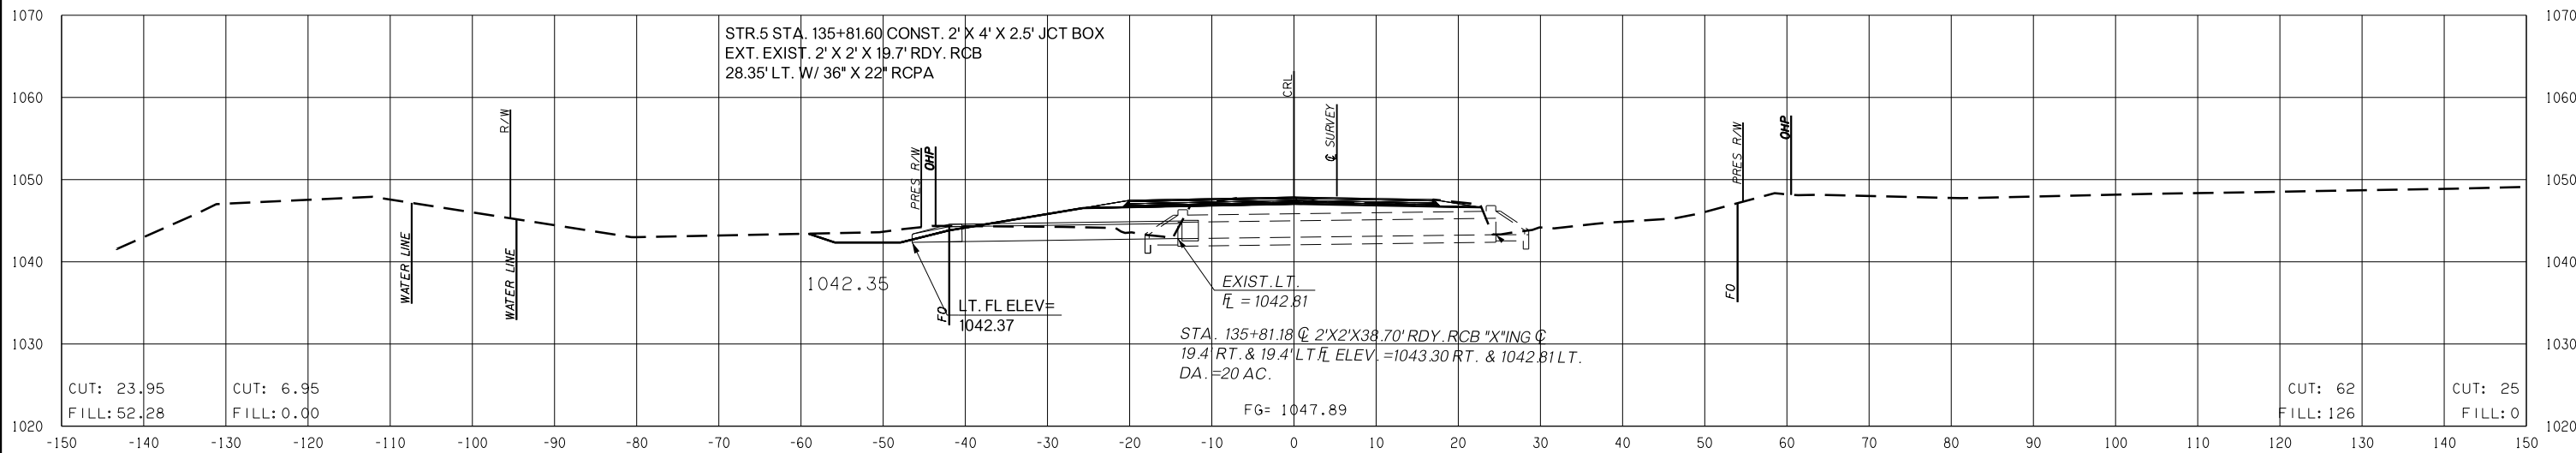

135 + 81.32

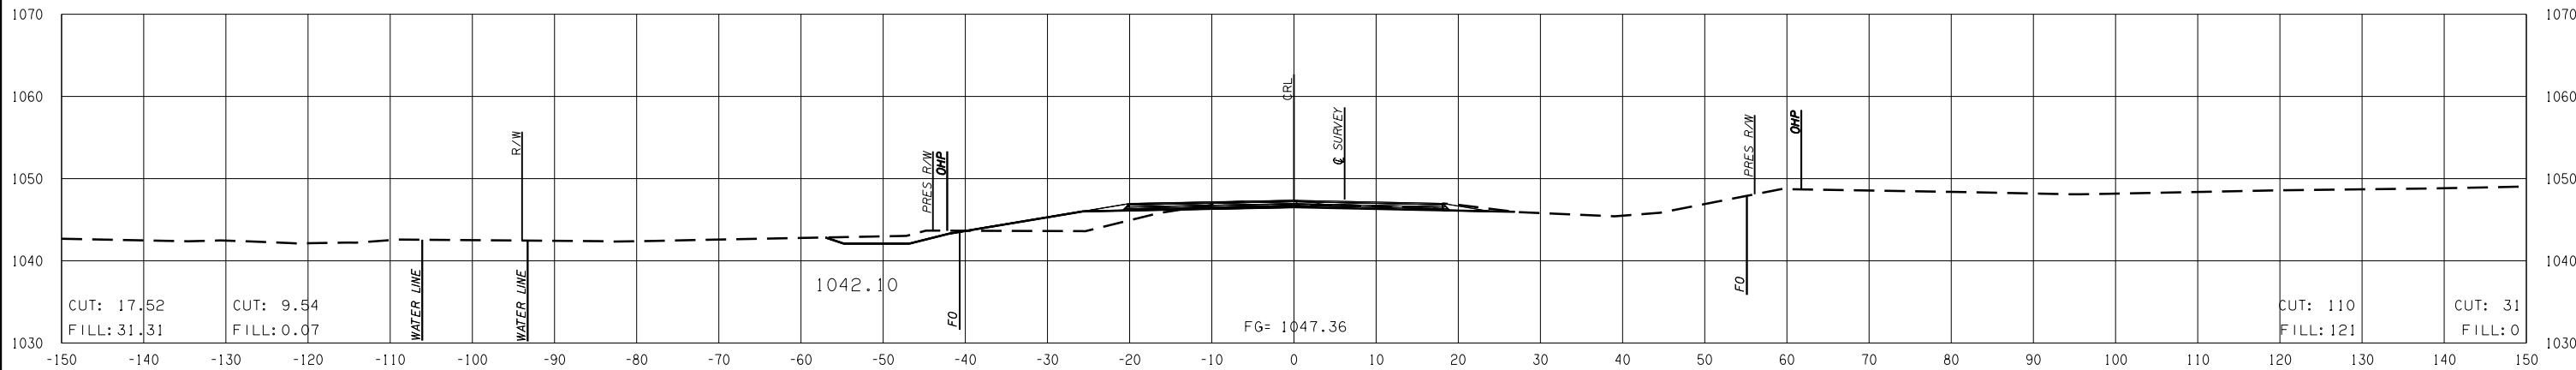

135 + 00.00

STATE JOB NO. 27968(04)  
COMANCHE COUNTY SHEET NO. X025