



07-17-17 pw:\app-pws01-345.agency\OK.local\ODOT\Projects\Documents\Projects\Division 7\UP27968-04\Roadway\Plan Sheets\27968(04)-CROSS SECTION SHEETS

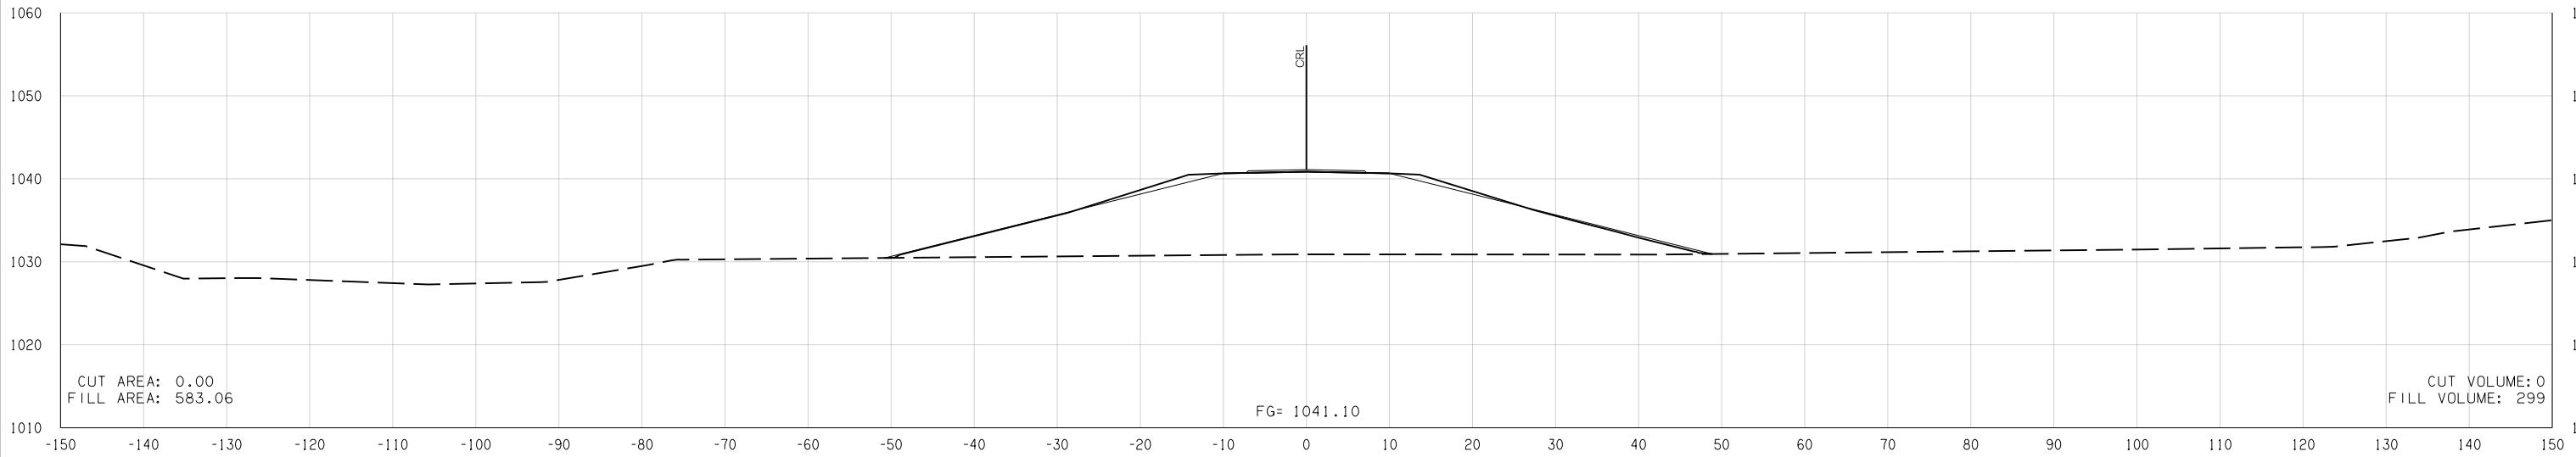

BEGIN GRAVEL DRIVE
0+ 15.00

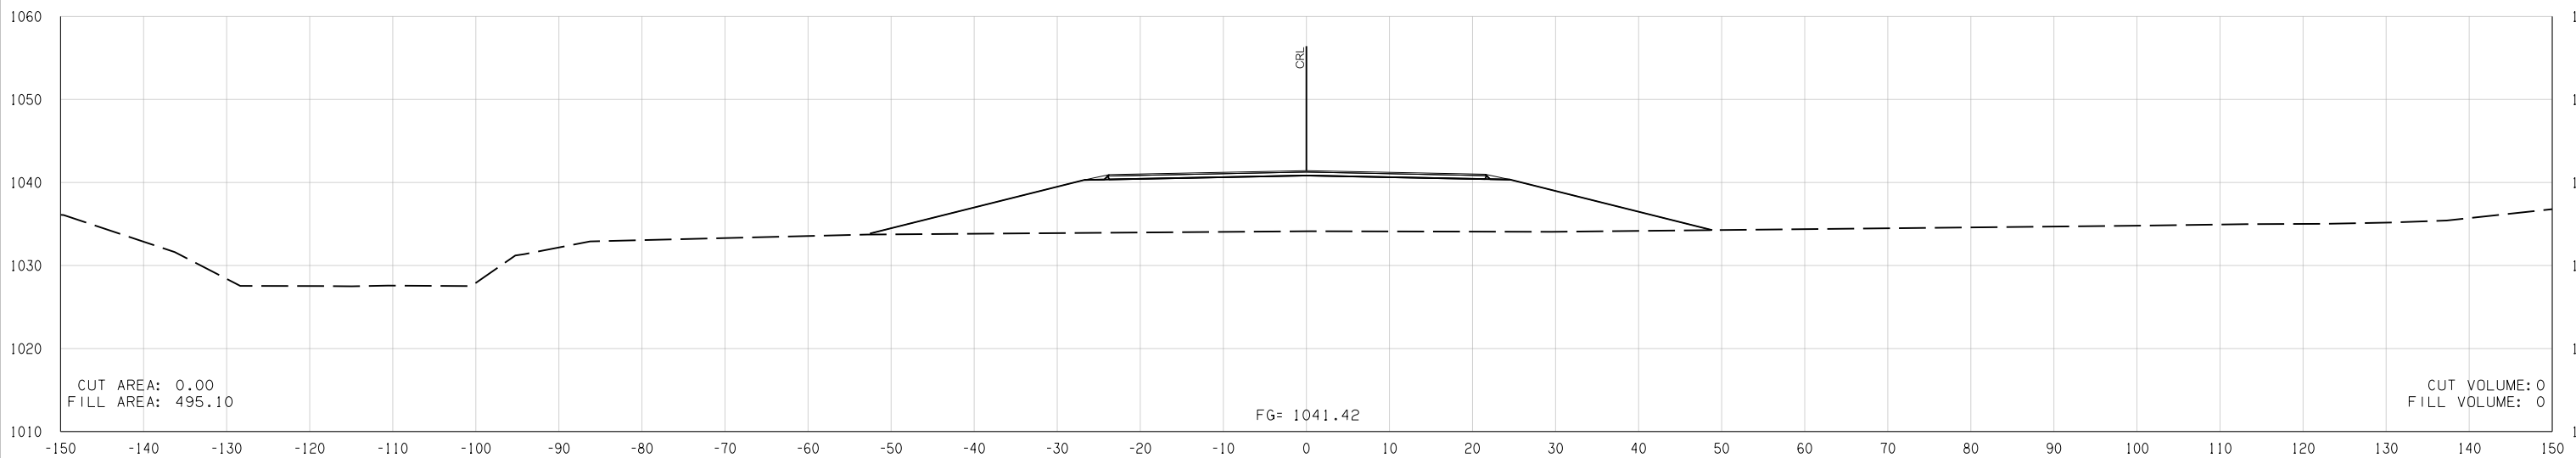

BEGIN ASPHALT RETURN
0+ 00.00

DRIVE AT 116+00