
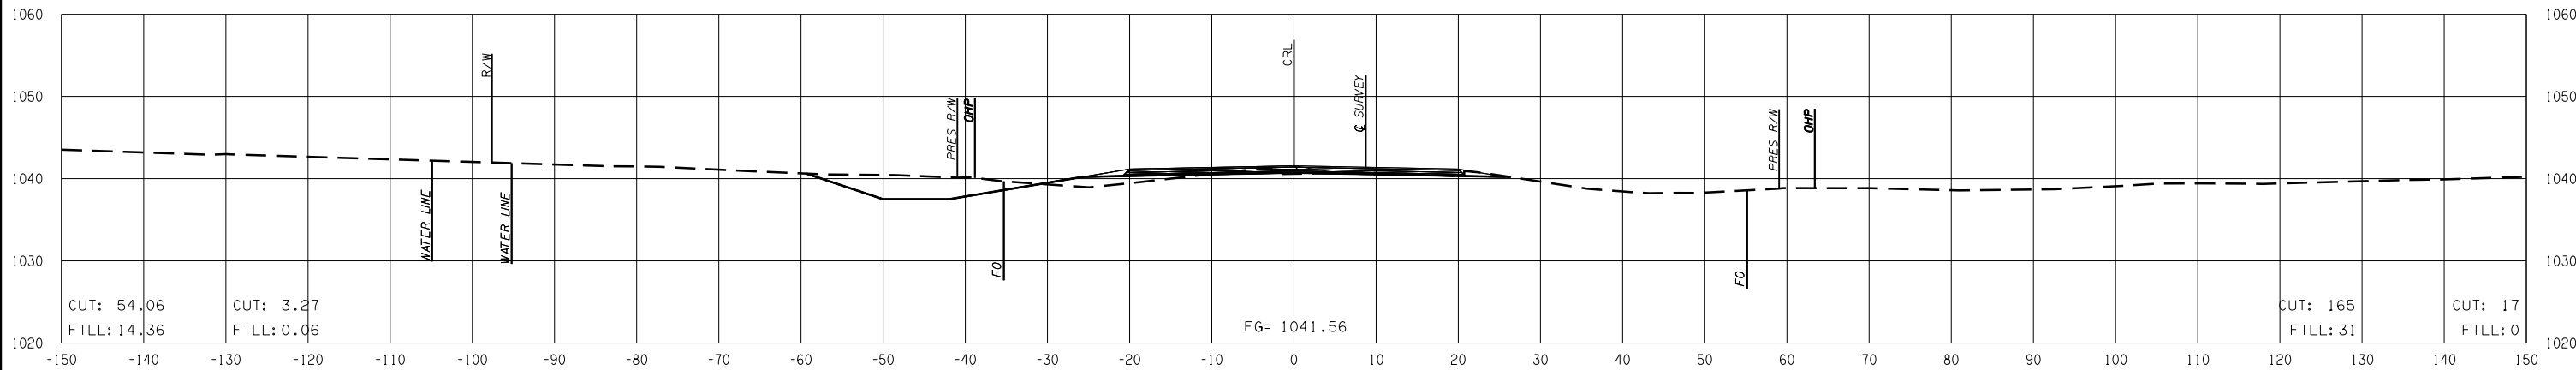
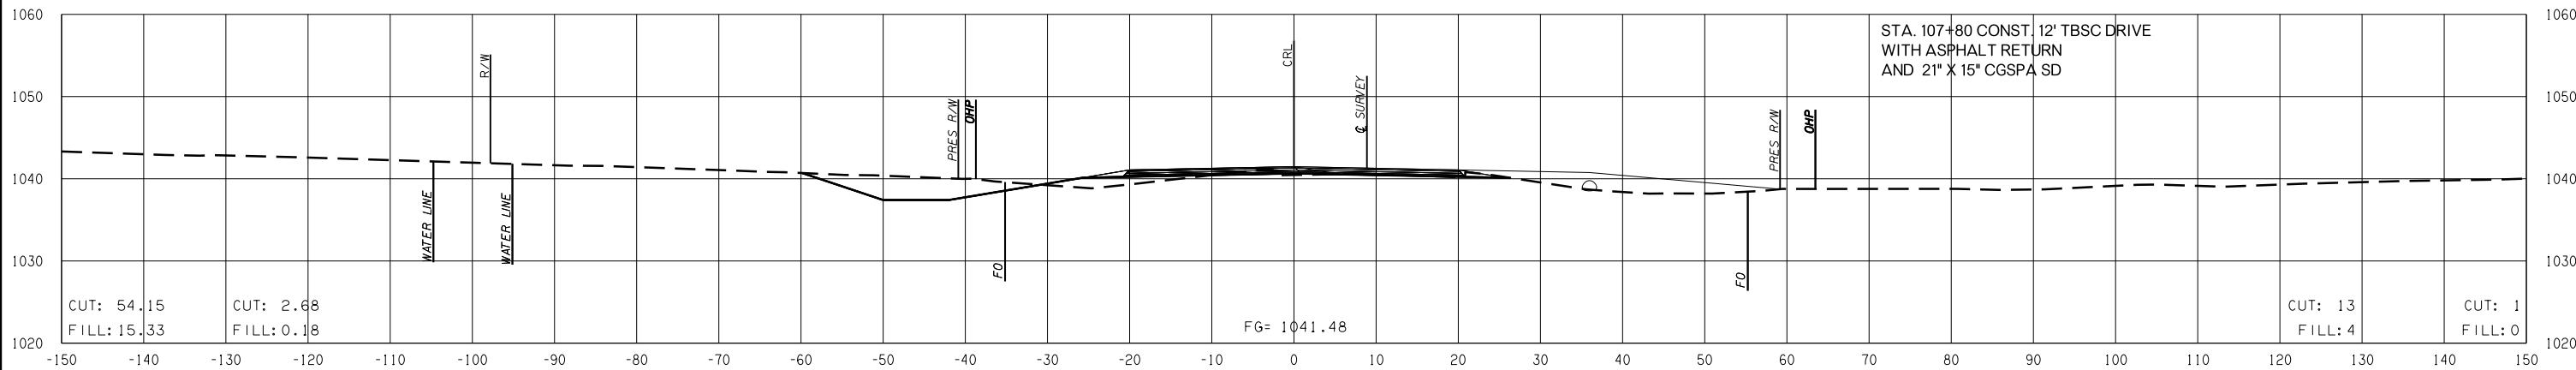


END AREAS (SF)

PHASE 1      PHASE 2

VOLUMES (CY)

PHASE 1      PHASE 2

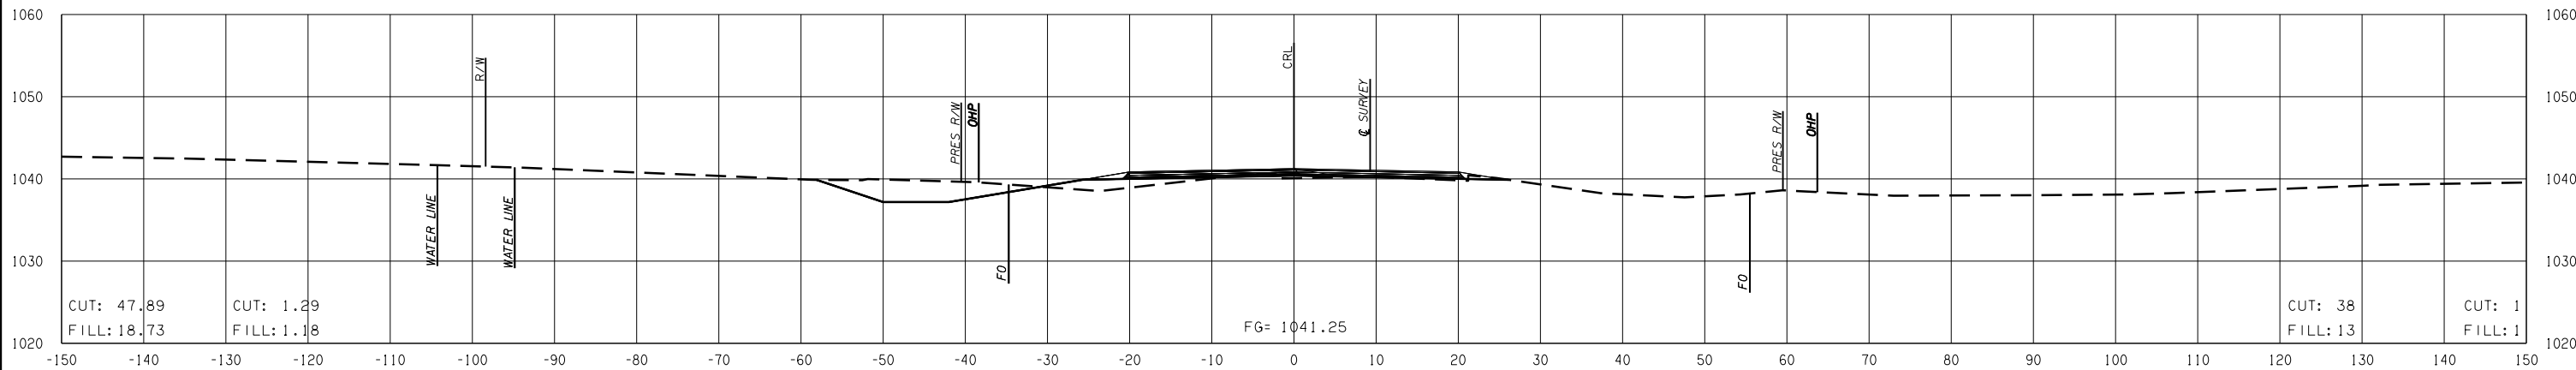

7/17/2017 pw:\lapp-pws01-345.agency\ok\locat\ODOT\Projects\Documents\Projects\Division 7\JP27968-04\Roadway\Plan Sheets\27968 (04) -CROSS SECTION SHEETS