




07-17-17 pw:\app-pws01-345.agency\OK.local\ODOT\Projects\Documents\Projects\Division 7\UP27968-04(Roadway)\Plan Sheets\27968(04)-CROSS SECTION SHEETS

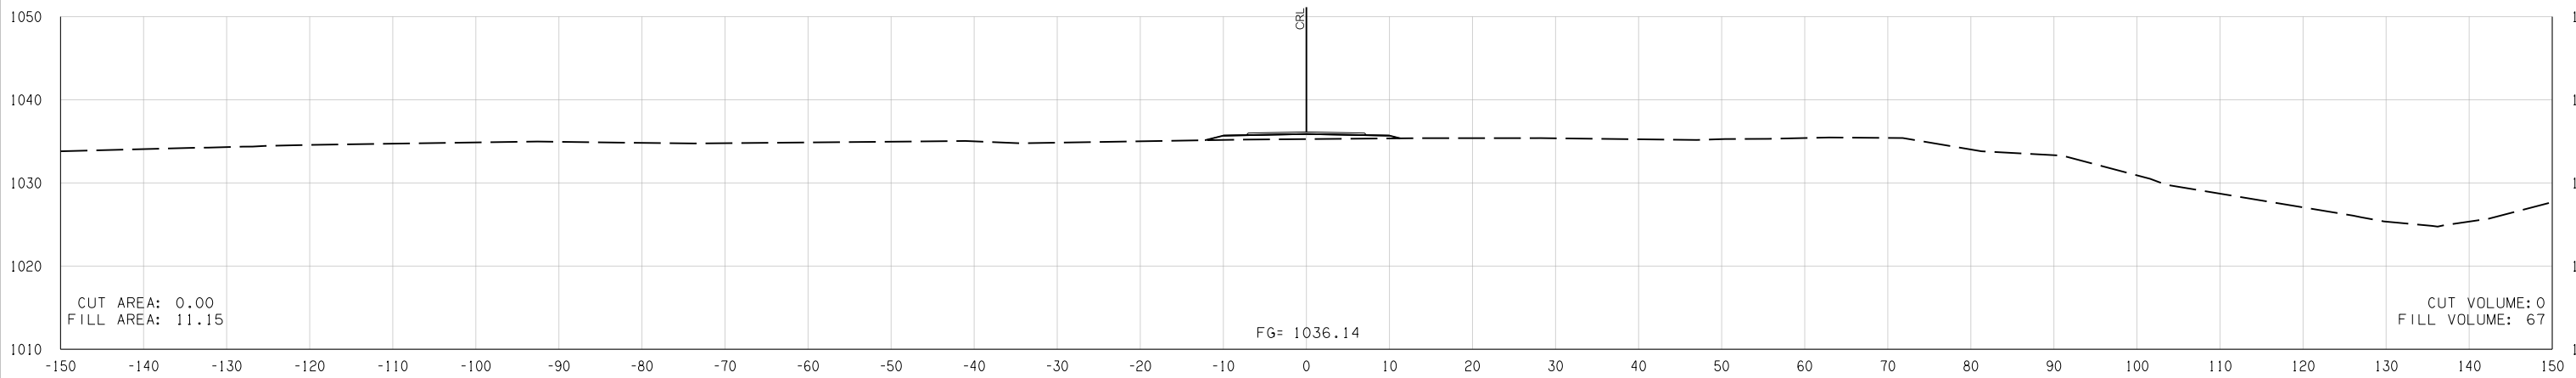

2 + 50.00

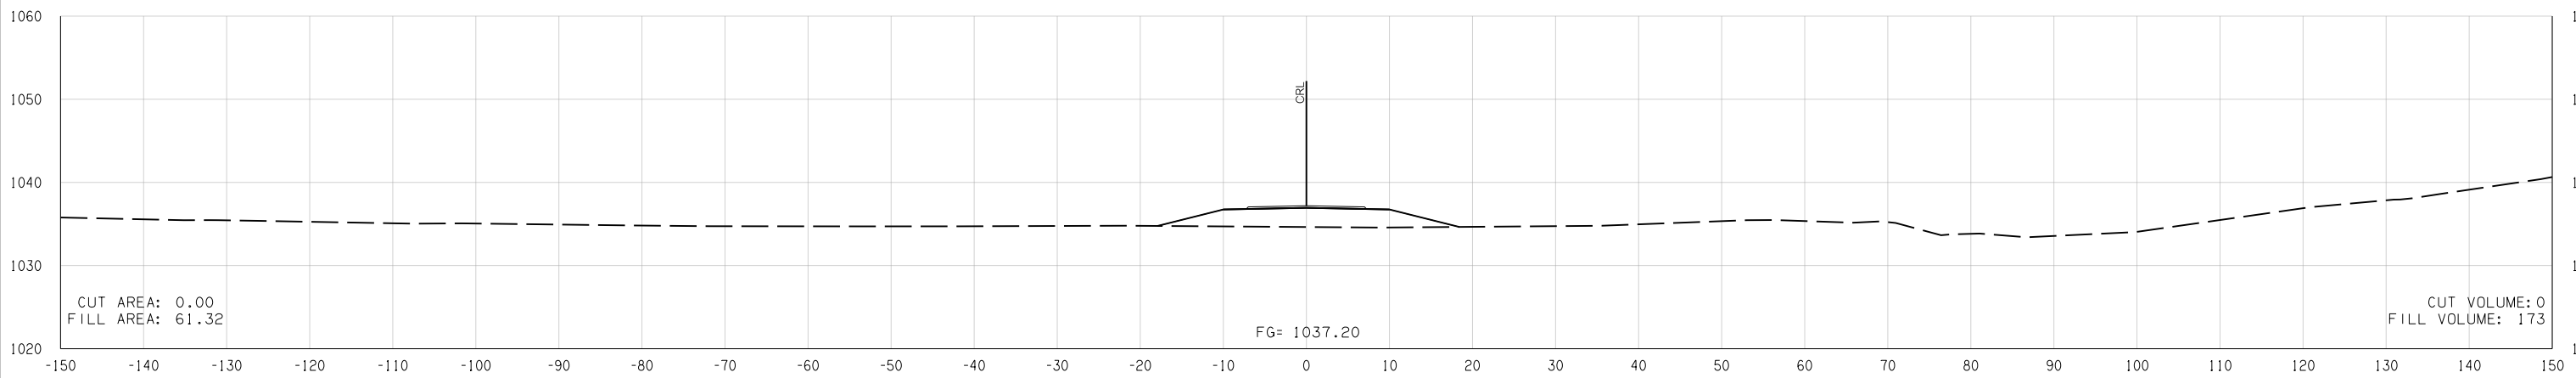

2 + 00.00

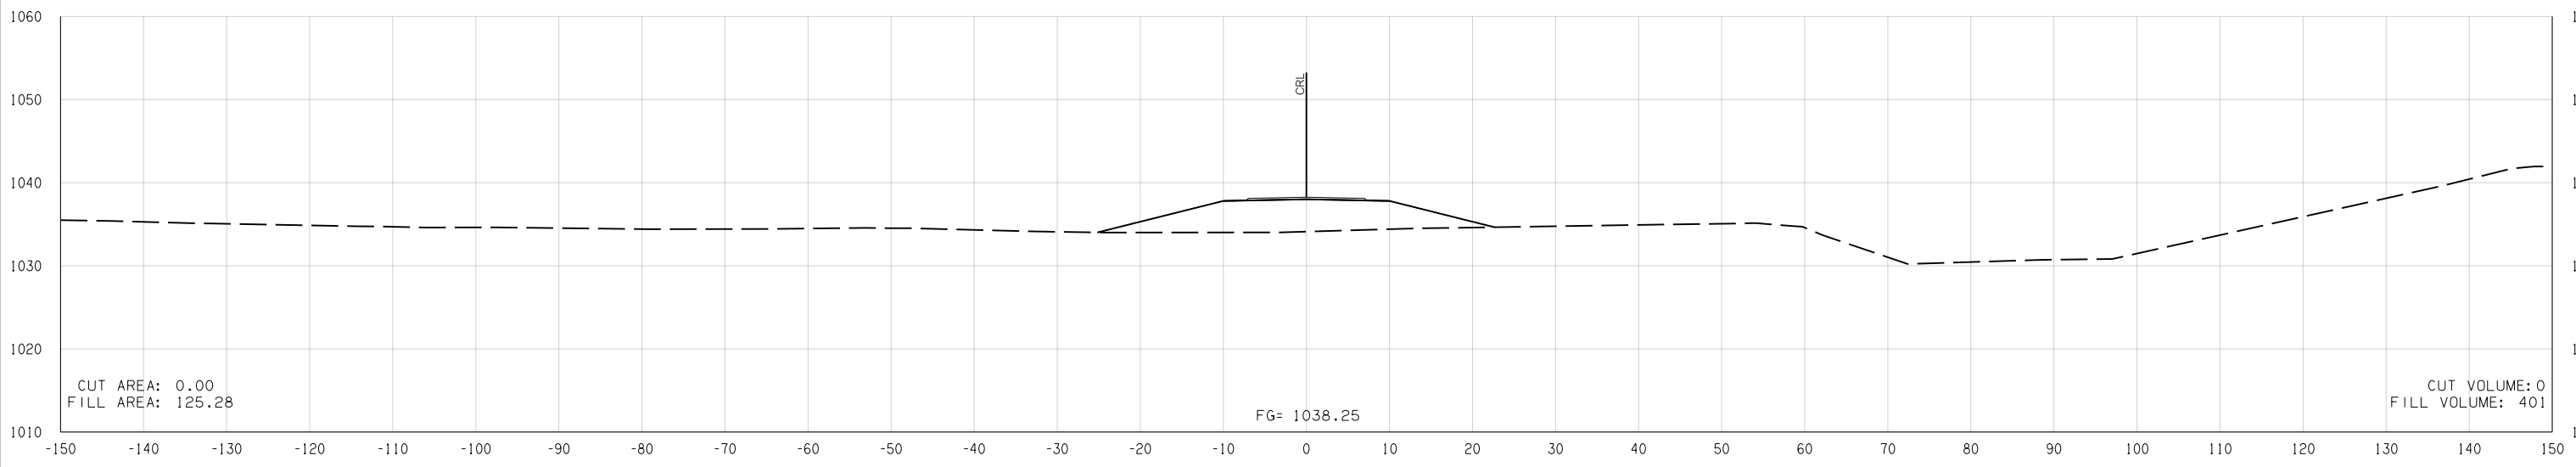

1 + 50.00

DRIVE AT 116+00