


07-17-17 pw:\lapp-pws01-345.agency\OK.local\ODOT\Projects\Documents\Projects\Division 7\UP27968-04\Roadway\Plan Sheets\27968(04)-CROSS SECTION SHEETS

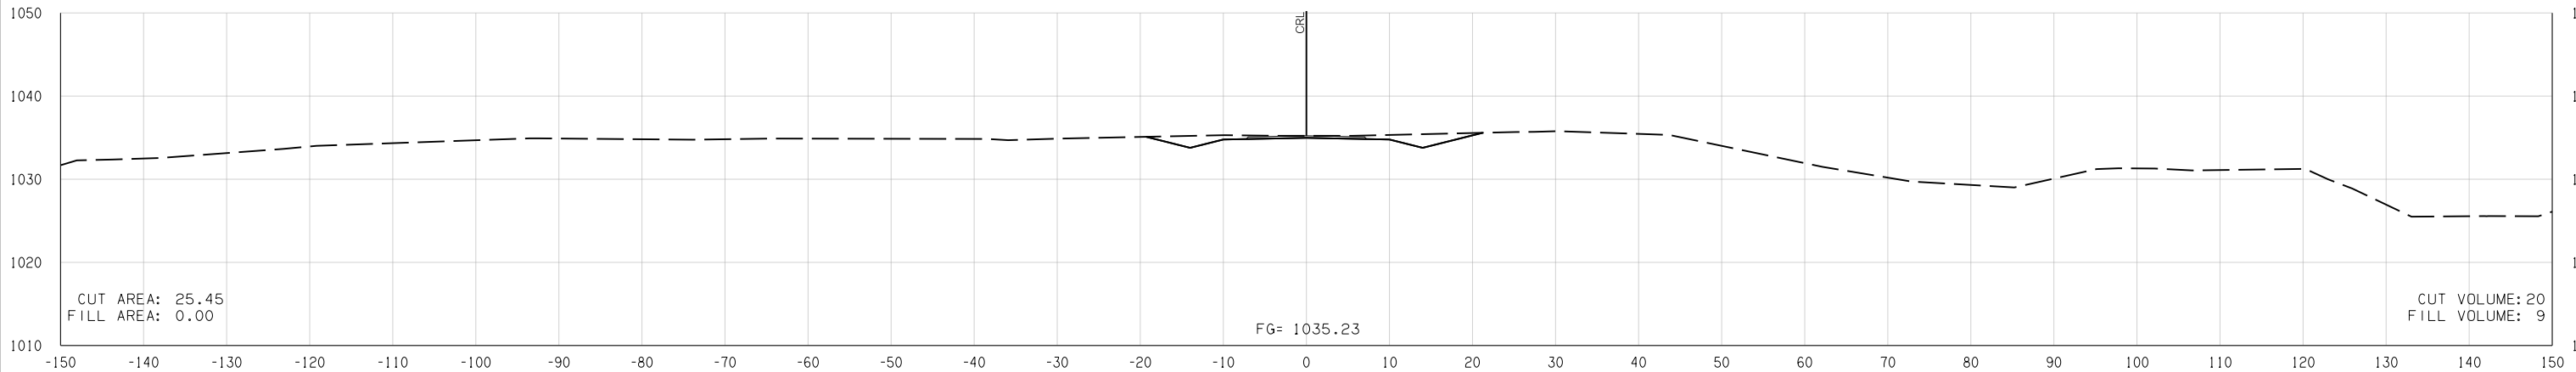

2 + 93.23

DRIVE AT 116+00