


END AREAS (SF)

VOLUMES (CY)


PHASE 1 PHASE 2

PHASE 1 PHASE 2


pw:\lapp-pws01-345-agency.OK\locat:ODOT\Projects\Documents\Projects\Division 7\JP27968-04\Roadway\Plan Sheets\27968 (04) -CROSS SECTION SHEETS

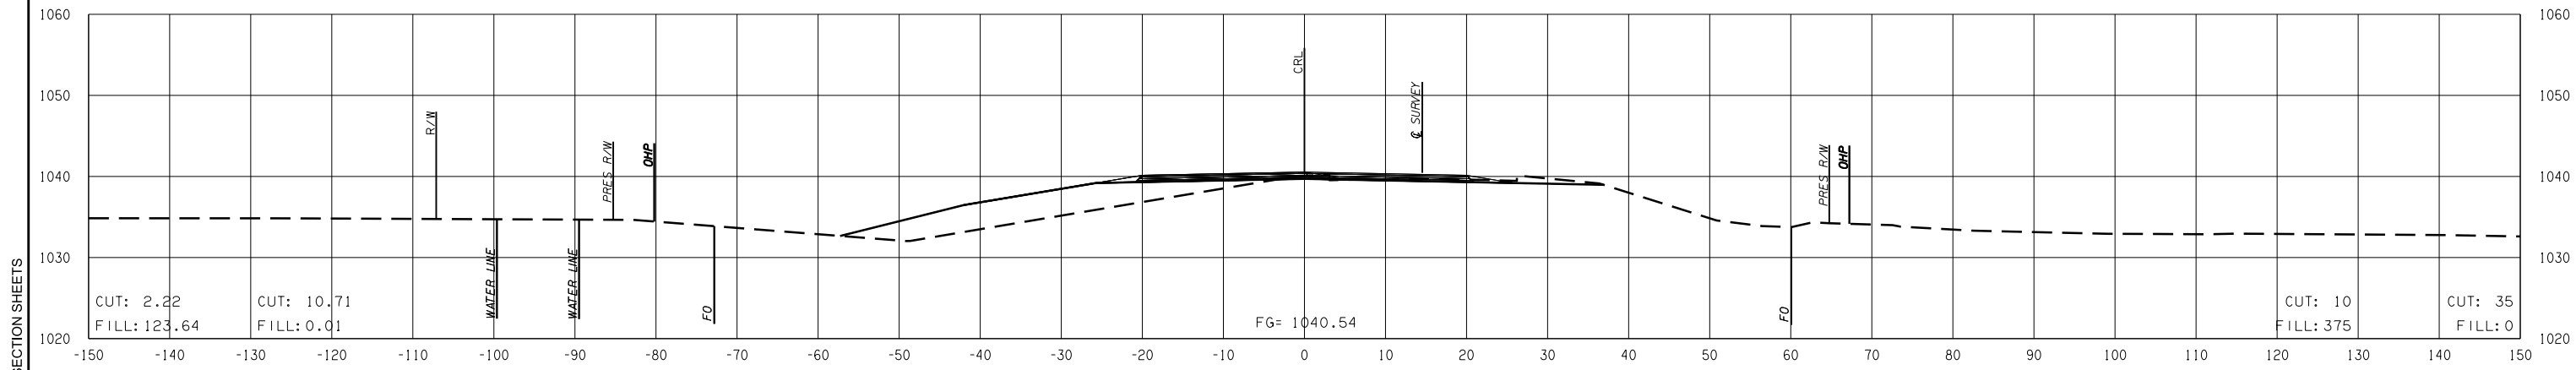

111+00.00

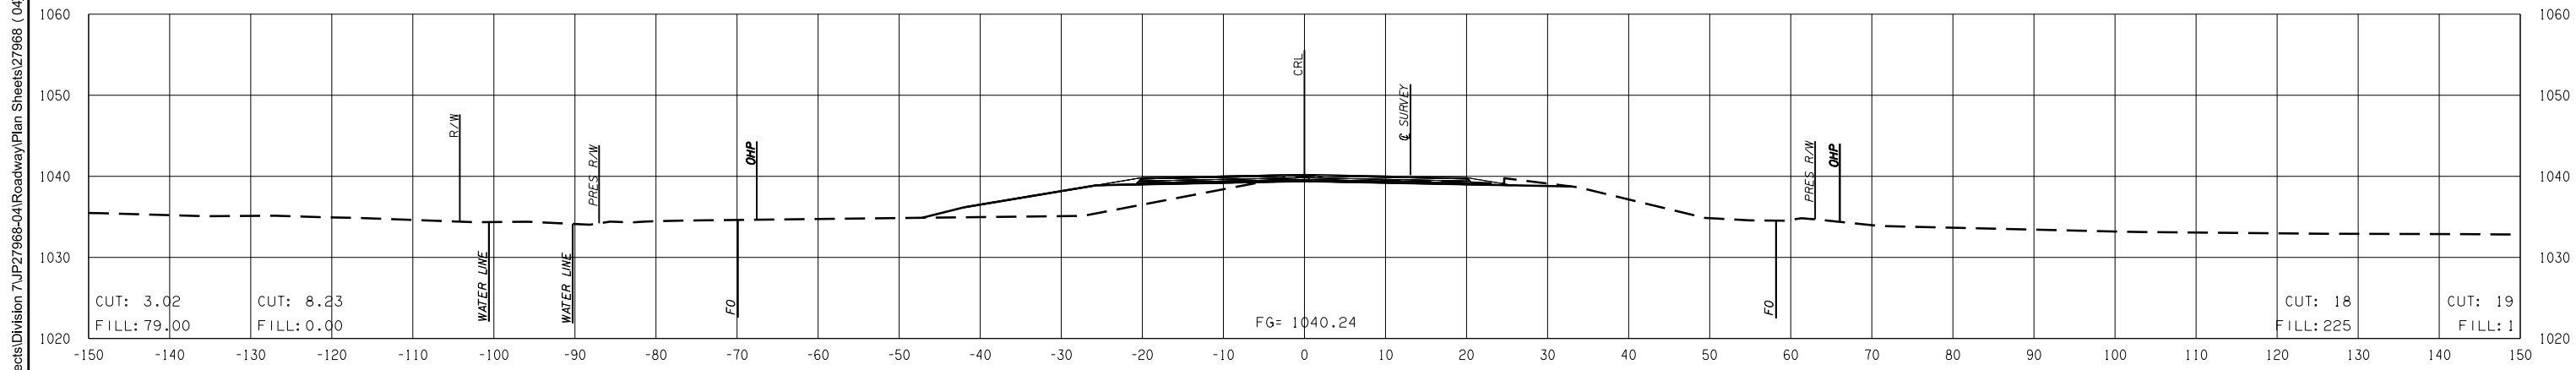

110+00.00

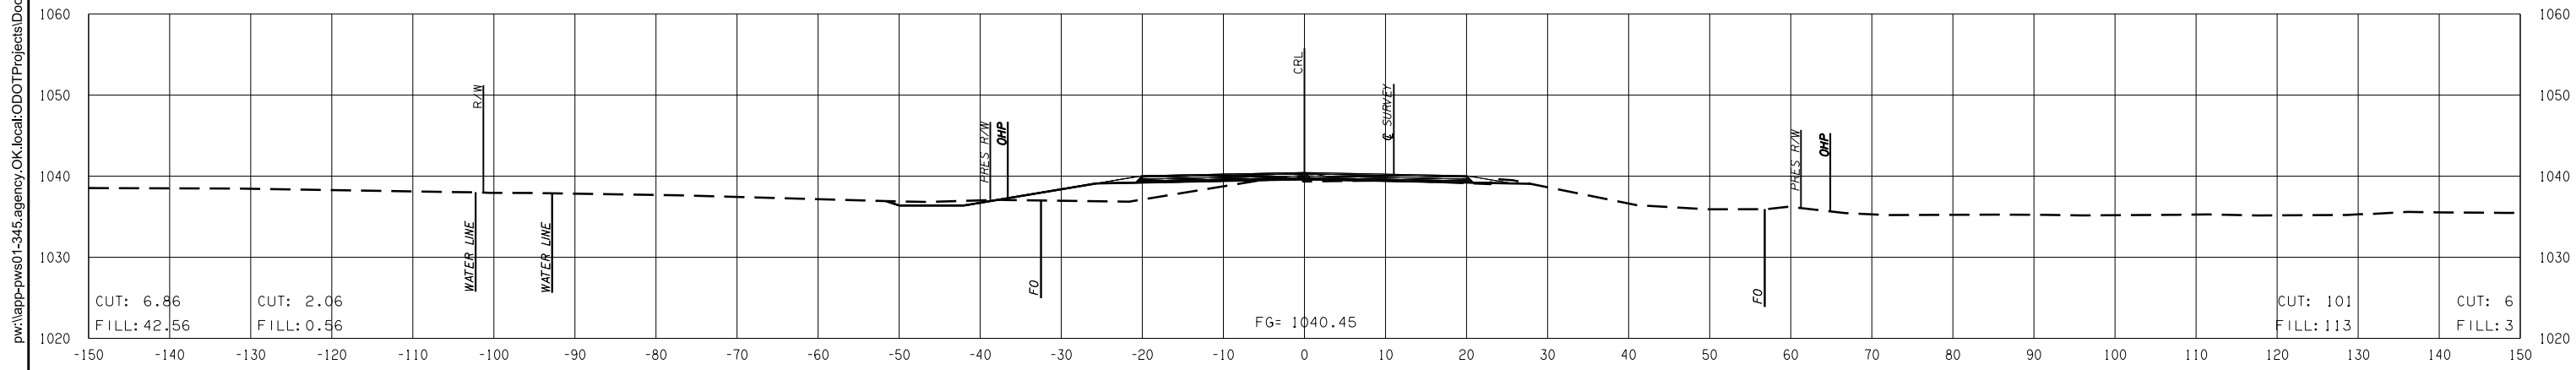

109+00.00

STATE JOB NO. 27968(04)
 COMANCHE COUNTY SHEET NO. X004